


ATTACHMENT C (AMENDED)

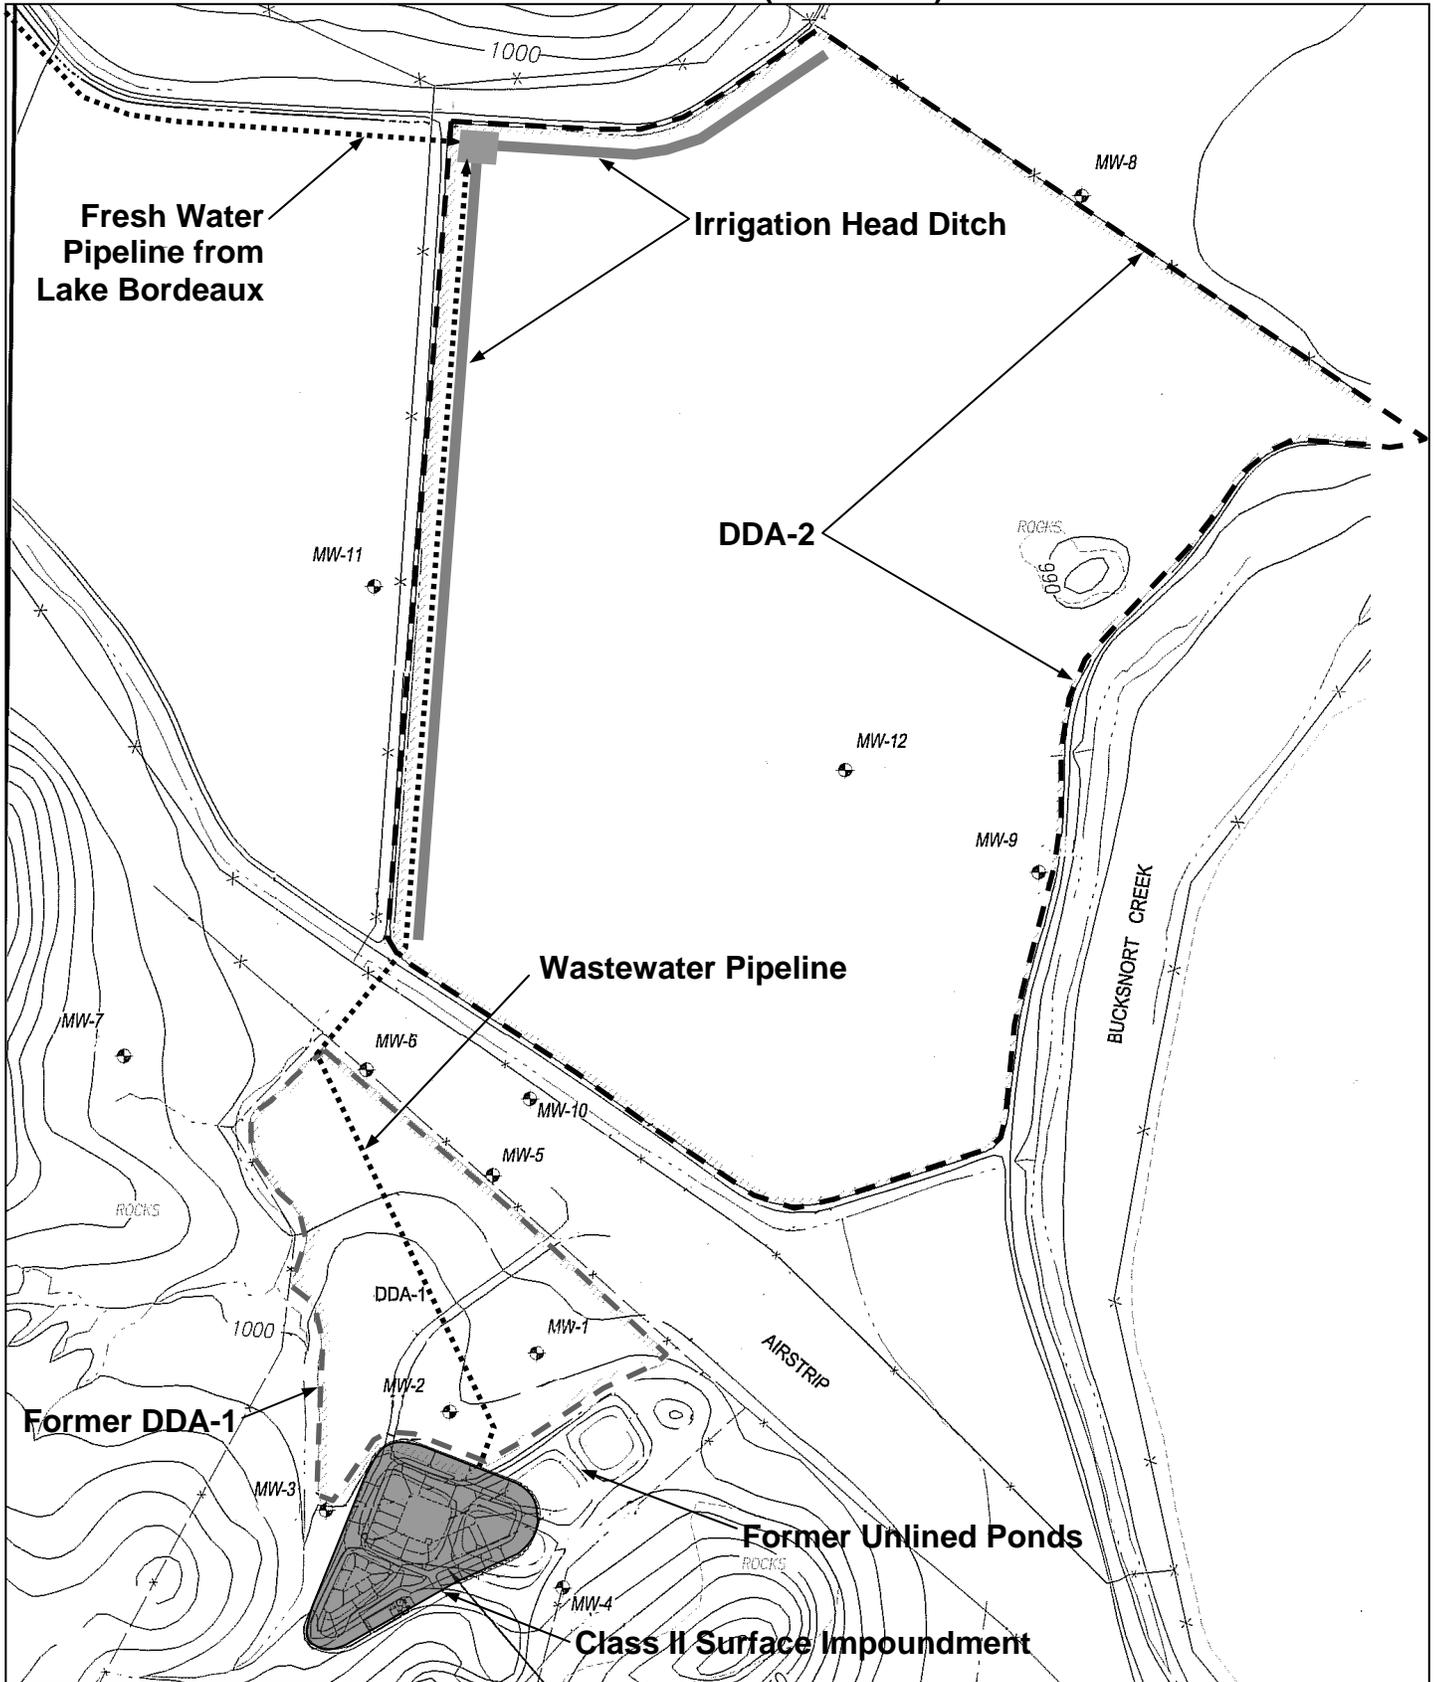

Drawing Reference:
2005 RWD and First
Quarter 2008 Groundwater
Monitoring Report, EBA
Engineering

SITE PLAN
GUENOC WINERY, INC.
GUENOC WINERY
LAKE COUNTY
ORDER NO. R5-2006-0037

N

Approx. Scale: 1" = 360'