




HETCH HETCHY
WATER SYSTEM
IMPROVEMENT
PROGRAM

CITY AND COUNTY OF SAN FRANCISCO
PUBLIC UTILITIES COMMISSION
SAN FRANCISCO WATER DEPARTMENT

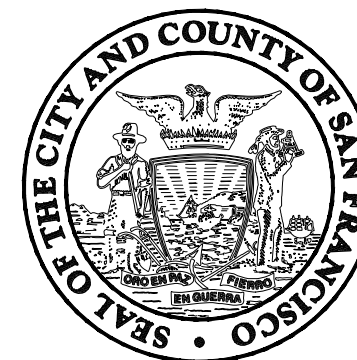

CONTRACT NO. WD-2651
HABITAT RESERVE PROGRAM
BOAT RAMP MITIGATION
VOLUME 1 OF 1
AUGUST 2010

NOT FOR
CONSTRUCTION

95% SUBMITTAL

FOR THE SOLE USE OF THE DOCUMENT
RECIPIENT - DO NOT CITE, COPY, OR CIRCULATE
WITHOUT THE EXPRESS PERMISSION OF THE
SFPUC.

AT THE TIME OF THE BID OPENING, THE CONTRACTOR SHALL POSSESS A
VALID CALIFORNIA CLASS A, GENERAL ENGINEERING CONTRACTOR'S LICENSE.

ABBREVIATIONS

APPROX & @

BC
BM
BRG

CL,
COORD
CP
CY

DET
DIA OR Ñ
DIM
DWG

E
(E) OR EXIST
EA
EC
ECB
EG
EL OR ELEV
EQ
EQUIP
ETC
EXIST

FG
FT

HORIZ
HP
HT

IE
IN
INV

LF
LT

MAX
MIN

(N)
N
N/A
NTS
#

OC

PC
PI
POC
PROJ
PT

QTY

R, RAD
REF
REQ
RSP

S
SD
SECT
SHT
SIM
SPEC
SQ
STA
STD

T
T/
TOPO
TYP

VAR
VERT

W
W/
W/O

APPROXIMATE AND AT

BEGIN CURVE
BENCH MARK
BEARING

CENTERLINE
COORDINATE
CONTROL POINT
CUBIC YARD

DETAIL
DIAMETER
DIMENSION
DRAWING

EAST
EXISTING
EACH
END CURVE
EROSION CONTROL BLANKET
EXAMPLE
ELEVATION
EQUAL
EQUIPMENT
ETCETERA
EXISTING

FINISHED GRADE
FOOT OR FEET

HORIZONTAL
HIGH POINT
HEIGHT

FOR EXAMPLE
INCH OR INLET
INVERT

LINEAR FEET
LEFT

MAXIMUM
MINIMUM

NEW
NORTH
NOT APPLICABLE
NOT TO SCALE
NUMBER

ON CENTER

POINT OF CURVATURE
POINT OF INTERSECTION
POINT OF CURVE
PROJECT
POINT OF TANGENCY

QUANTITY

RADIUS
REFERENCE
REQUIRED
REVIEWED SLOPE
PROTECTION

SOUTH
STORM DRAIN
SECTION
SHEET
SIMILAR
SPECIFICATIONS
SQUARE
STATION
STANDARD

TOP
TOP OF
TOPOGRAPHIC
TYPICAL

VARIES OR VARIABLE
VERTICAL

WEST
WITH
WITHOUT

GENERAL NOTES

1. SPECIAL CIRCUMSTANCES: NO SHUTDOWN OF THE PROJECT SITE IS ANTICIPATED. HOWEVER, UNFORESEEABLE FIRE, GEO-HAZARD CONDITIONS, HEAVY RAINS, DISCOVERY OF NEW CULTURAL RESOURCE SITES OR OBJECTS, OR PRESENCE OF SPECIAL STATUS SPECIES NOT PREVIOUSLY DOCUMENTED COULD PROMPT SFPUC TO SUSPEND CONSTRUCTION ACTIVITIES FOR SAFETY REASONS AT NO COST TO THE SFPUC, OR THEIR REPRESENTATIVES.

2. HOURS OF WORK: THE CONTRACTOR SHALL CONDUCT ALL WORK BETWEEN THE HOURS OF 8:00 AM AND 6:00 PM, MONDAY THROUGH FRIDAY, UNLESS AUTHORIZED BY SFPUC. CONTRACTOR AND CREW SHALL NOT ENTER THE SITE PRIOR TO 6:30 AM OR LEAVE THE SITE AFTER 6:30 PM, MONDAY THROUGH FRIDAY. NO EQUIPMENT ENGINES OR OTHER NOISE GENERATING ACTIVITIES SHALL BE STARTED PRIOR TO 7:45 AM OR CONTINUE PAST 6:15 PM, MONDAY THROUGH FRIDAY. WEEKEND AND HOLIDAY WORK WILL ONLY BE CONDUCTED AFTER PRIOR AUTHORIZATION FROM THE SFPUC.

3. DAILY COMMUNICATIONS: CONTRACTOR SHALL MAINTAIN DAILY COMMUNICATIONS WITH THE SFPUC TO DISCUSS DETAILS OF IMPLEMENTATION, ORDER OF WORK, METHODS OF MINIMIZING ENVIRONMENTAL IMPACTS AND OTHER RELEVANT COMPONENTS OF CONSTRUCTION.

4. COMPLIANCE WITH REGULATORY PERMITS: THE CONTRACTOR SHALL COMPLETELY REVIEW, BE FAMILIAR WITH AND ADHERE TO THE TERMS AND CONDITIONS OF ALL PERMITS AND AGENCY APPROVALS FOR THIS PROJECT. THE SFPUC WILL BE RESPONSIBLE FOR SECURING AND PROVIDING TO THE CONTRACTOR COPIES OF PERMITS, CERTIFICATIONS, OR AUTHORIZATIONS FROM THE FOLLOWING AGENCIES INCLUDING, BUT NOT LIMITED TO: U.S. ARMY CORPS OF ENGINEERS, THE CALIFORNIA REGIONAL WATER QUALITY CONTROL BOARD SECTION 401, THE U.S. FISH AND WILDLIFE SERVICE, THE NATIONAL MARINE FISHERIES SERVICE AND CALIFORNIA DEPARTMENT OF FISH AND GAME. COPIES OF ALL PERMITS ARE AVAILABLE FROM THE SFPUC AND WILL REMAIN AT THE PROJECT SITE THROUGHOUT THE DURATION OF CONSTRUCTION. THE CONTRACTOR IS RESPONSIBLE FOR WORKING WITH THE SFPUC ON SECURING THE NECESSARY NPDES PERMIT AND PREPARATION AND SUBMISSION OF A STORMWATER POLLUTION PREVENTION PLAN (SWPPP).

5. COMPLIANCE WITH COUNTY PERMITS: CONTRACTOR IS RESPONSIBLE FOR ASSISTING WITH ACQUISITION OF AND COMPLIANCE WITH ANY RELEVANT COUNTY PERMITS NEEDED FOR THE PROPOSED CONSTRUCTION ACTIVITIES, INCLUDING, BUT NOT LIMITED TO, TRAFFIC AND ENCROACHMENT PERMITS RELATED TO THE DELIVERY AND HAULING OF CONSTRUCTION EQUIPMENT AND MATERIALS, AND TRAFFIC CONTROL MEASURES (TRAFFIC SAFETY PLAN). THE CONTRACTOR MUST FOLLOW ALL PERTINENT CALTRANS REQUIREMENTS FOR HAULING LARGE VEHICLES OR EQUIPMENT TO THE PROJECT SITE. TO DETERMINE REQUIREMENTS FOR THE SPECIFIC VEHICLES TO BE USED, SEE THE WEB SITE AT WWW.DOT.CA.GOV/HQ/TRAFFOPS/PERMITS

6. AIR QUALITY AND CONSTRUCTION NOISE RESTRICTIONS: THE CONTRACTOR SHALL IMPLEMENT MEASURES TO REDUCE CONSTRUCTION NOISE INCLUDING: ENSURING THAT ALL CONSTRUCTION EQUIPMENT HAS SOUND-CONTROL DEVICES AT LEAST AS EFFECTIVE AS THOSE ORIGINALLY SUPPLIED BY THE MANUFACTURER AND THAT NO EQUIPMENT WITH AN UNMUFFLED EXHAUST IS OPERATED; LIMITING CONSTRUCTION ACTIVITIES TO SPECIFIED TIMES; AND PROHIBITING UNNECESSARY WARMING UP, IDLING, OR ENGINE REVING OF GAS OR DIESEL POWERED EQUIPMENT OR VEHICLES.

7. AIR QUALITY AND DUST CONTROL RESTRICTIONS: TRUCKS USED FOR HAULING ARE REQUIRED TO BE COVERED OR TO HAVE AT LEAST 2- FEET OF FREEBOARD. STOCKPILES AND EARTHWORK AREAS THAT ARE INACTIVE FOR MORE THAN TEN (10) DAYS OR THAT ARE DEEMED BY THE SFPUC OR ENVIRONMENTAL MONITOR TO BE CAUSING A DUST PROBLEM SHALL BE WATERED OR STABILIZED WITH AN APPROVED STABILIZING AGENT OR, IN THE CASE OF STOCKPILES, ENCLOSED OR COVERED. TRUCKS LEAVING THE PROJECT SITES SHALL HAVE TIRES WASHED OR AN EQUIVALENT APPROVED BY THE SFPUC OR ENVIRONMENTAL MONITOR TO PREVENT/MINIMIZE SEDIMENT FROM BEING TRACKED ONTO PUBLIC ROADWAYS. TRAFFIC SPEEDS ON UNPAVED ROADS WILL BE LIMITED TO 10 MPH.

8. THE SITE WILL BE KEPT FREE OF TRASH AT ALL TIMES. TRASH SHALL BE REMOVED DAILY. ALL ITEMS USED FOR CONSTRUCTION WILL BE REMOVED FROM THE SITE AT THE COMPLETION OF CONSTRUCTION.

9. ON-SITE TRAFFIC AND CONSTRUCTION ACCESS RESTRICTIONS: ANY ROUTES SHOWN ON PLANS THAT OCCUR OFF OF ESTABLISHED ROADS WILL BE MARKED BY THE CONTRACTOR WITH LATHE AND CLEARLY VISIBLE FLAGGING ALONG BOTH SIDES OF 20' WIDE ACCESS EASEMENTS. CONSTRUCTION EQUIPMENT IS NOT TO DEVIATE FROM THIS ROUTE WITHOUT APPROVAL OF THE SFPUC AND THE ENVIRONMENTAL MONITOR. SHOULD THE ROAD BECOME MUDDY OR CONDITIONS DETERIORATE, THE CONTRACTOR IS RESPONSIBLE FOR PLACING MATTING OR FABRIC MATERIAL TO IMPROVE ROAD CONDITIONS WITHOUT WIDENING THE ACCESS EASEMENT: ALL MATERIALS PLACED MUST BE REMOVED AT THE COMPLETION OF THE PROJECT. IN ADDITION, THE CONTRACTOR IS NOT ALLOWED TO WIDEN EXISTING ROADS WITHOUT APPROVAL OF THE SFPUC.

10. CONSTRUCTION EQUIPMENT MAY NOT WORK IN AREAS DESIGNATED AS WETLAND, RIPARIAN, OR CREEK PROTECTION ZONES OR WITHIN OR DIRECTLY ADJACENT TO INDIVIDUAL TREES AND SHRUBS OR STANDS OF TREES OR SHRUBS OR VEGETATION DESIGNATED FOR SALVAGE BY THE SFPUC UNLESS SPECIFICALLY AUTHORIZED. THE CONTRACTOR IS RESPONSIBLE FOR INSTALLING PROTECTIVE FENCING TO ENSURE PROTECTION OF THESE RESOURCES AS DESIGNATED ON PLANS.

11. THE CONTRACTOR SHOULD PLAN TO REMEDIATE CONSTRUCTION ACCESS EASEMENTS AT THE CONCLUSION OF USE THROUGH BLADING, RIPPING, OR OTHERWISE REMOVING RUTS AND COMPACTION. THE SFPUC RESERVE THE RIGHT TO REQUIRE THE CONTRACTOR TO REPAIR DAMAGE IN CONSTRUCTION ACCESS EASEMENTS. ALL LATHE SHOULD BE REMOVED BY THE CONTRACTOR AT THE END OF CONSTRUCTION.

12. CONTAMINATION PREVENTION RESTRICTIONS: THE CONTRACTOR SHALL TAKE PREVENTATIVE MEASURES TO AVOID ANY SPILLS OR LEAKS ON THE SITE FROM PETROLEUM PRODUCTS. THE CONTRACTOR SHALL PREPARE A SPILL PREVENTION AND RESPONSE PLAN THAT WILL BE APPROVED BY THE SFPUC AND ENVIRONMENTAL MONITOR, AS WELL AS LEAD AGENCIES. THIS MUST BE IMPLEMENTED AND ADHERED TO BY THE CONTRACTOR. AT A MINIMUM, THIS PLAN SHALL REQUIRE THAT STAGING, STORAGE, AND REFUELING AREAS AND ANY EQUIPMENT REPAIR OR SIMILAR ACTIVITY TAKE PLACE WHEN EQUIPMENT IS AT LEAST 100- FEET FROM ANY ACTIVE CREEK CHANNEL, DITCH, POND, OR FENCED SENSITIVE AREA. REFUELING SHALL ONLY OCCUR IN AREAS APPROVED BY THE SFPUC OR ENVIRONMENTAL MONITOR. STAGING AND STORAGE AREAS SHALL OCCUR ONLY IN DESIGNATED AREAS: ANY STAGING OR STORAGE IN WETLANDS OR OTHER SENSITIVE HABITATS WILL REQUIRE PRIOR APPROVAL FROM THE COR OR ENVIRONMENTAL MONITOR. PROTECTIVE TARPS SHALL BE USED DURING REFUELING OR EQUIPMENT REPAIR. THE CONTRACTOR SHALL INSPECT AND FULLY CLEAN UP ANY SUCH LEAKS OR SPILLS THAT OCCUR ON THE SITE. CONTRACTOR SHALL NOT STORE ANY HAZARDOUS MATERIALS.

13. BIOLOGICAL RESTRICTIONS – WETLANDS, CREEKS, AND RIPARIAN AREAS: DUE TO THE SENSITIVE NATURE OF THE SITE, THE CONTRACTOR SHALL NOT ENTER INTO THESE AREAS FOR ANY REASON WITHOUT PRIOR AUTHORIZATION FROM THE SFPUC OR ENVIRONMENTAL MONITOR.

14. BIOLOGICAL RESTRICTIONS – WILDLIFE: PRIOR TO START OF CONSTRUCTION, THE ENVIRONMENTAL MONITOR OR REPRESENTATIVES WILL GIVE CONTRACTOR'S STAFF A PRESENTATION REGARDING SPECIAL STATUS SPECIES AND RESTRICTIONS REQUIRED IN TERMS OF CLEARANCE SURVEYS AND CONSTRUCTION MONITORING.

LEGEND

EXISTING

PROPOSED

CONTOUR LINE

REVIEWMENT AND SLOPE

DRAINAGEWAY OR DITCH

CENTER LINE

SILT FENCE

FENCE

DIRECTION OF FLOW

SPOT ELEVATION

SLOPE WITH FLOW DIRECTION

BENCH MARK, TEST PIT

BORING

GAUGE BOARD

HORIZONTAL OR VERTICAL POINT OF INTERSECTION

LANDSCAPING AND VEGETATION

PIEZOMETER STATION

TREE

ACCESS ROAD & STAGING AREA

ACCESS ROUTE

NEW WETLAND

ACCESS ROUTE

(E) VEHICLE ACCESS GATE

STOCKPILE & STAGING AREA

(E) PEDESTRIAN ACCESS GATE CONTRACTOR MAY USE AS TEMPORARY ACCESS ROAD

VEGETATION REMOVAL AREA

200'0'200'400'

COORDINATE: NAD83
ELEVATION DATUM: NGVD 1929

CONTRACT NO. WD-2651

CITY AND COUNTY OF SAN FRANCISCO
PUBLIC UTILITIES COMMISSION
INFRASTRUCTURE DIVISION
ENGINEERING MANAGEMENT BUREAU

BOAT RAMP MITIGATION SITE

ABBREVIATIONS, LEGEND,
GENERAL NOTES, ACCESS ROAD

CHECKED / APPROVED

DRAWN

SCALE AS SHOWN

DATE

SECTION MANAGER

DESIGNED

DATE

APPROVED

APPROVED

MANAGER, ENGINEERING MANAGEMENT BUREAU

MANAGER, NATURAL RESOURCE DIVISION

SHEET

PLAN NO.

DRAWING NO.

REVISION NO.

3 of 11

G-2

95% SUBMITTAL

NOT FOR CONSTRUCTION

OCTOBER 29, 2010

WINZLER & KELLY

417 Montgomery Street, Suite 700, San Francisco, CA 94104-1115
tel 415.283.4970 i fax 415.283.4980 i www.w-and-k.com

PROJECT ENGINEER CQ

DRAWN CQ

PROJECT MANAGER MS

DESIGNED CQ

APPROVAL MS

CHECKED ABW

NO.

DATE

DESCRIPTION

BY


APPR'D

REVISIONS

FILE: P:\Projects\10114 San Francisco Public Utilities Commission\10114-09-009 Habitat Reserve Program Mitigation\CAD\Boat Ramp\31 Sheets 03-G2-LEGEND.dwg Oct 31, 2010 - 4:20pm

0 4

FOR REDUCED PLANS ORIGINAL SCALE IS IN INCHES

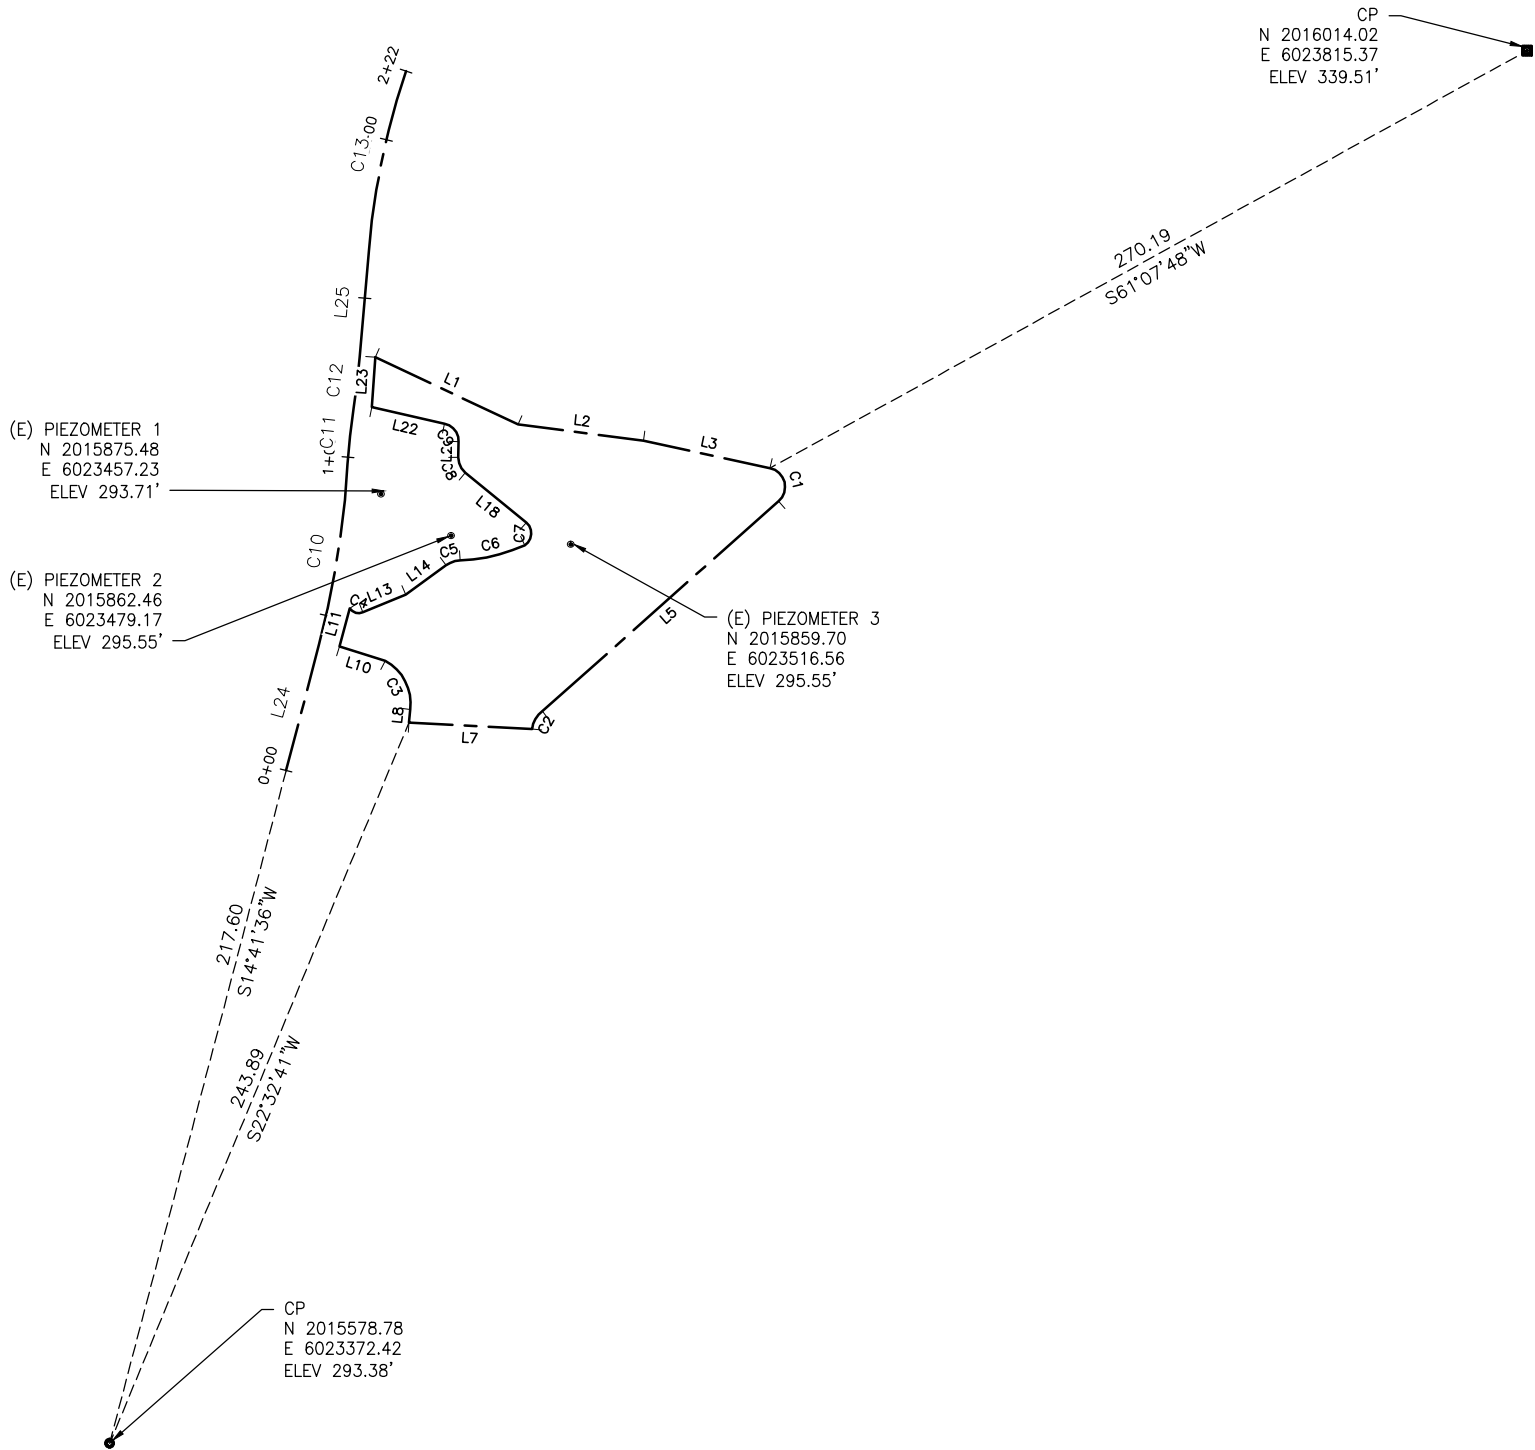


WETLAND LINE AND CURVE TABLE				WETLAND LINE AND CURVE TABLE			
LINE #/CURVE #	LENGTH	BEARING/DELTA	RADIUS	LINE #/CURVE #	LENGTH	BEARING/DELTA	RADIUS
C1	13.21	126°07'45"	6.00	L20	4.92	N1°12'44"E	
C2	6.62	47°06'32"	8.06	L22	23.29	N77°14'32"W	
C3	18.10	69°11'24"	14.98	L23	15.66	N3°45'02"E	
C4	4.64	79°07'35"	3.36				
C5	4.69	33°34'37"	8.00				
C6	20.87	21°55'04"	54.56				
C7	8.30	107°21'32"	4.43				
C8	5.44	51°56'10"	6.00				
C9	7.72	78°39'39"	5.62				
L1	49.28	S64°49'17"E					
L2	39.59	S82°35'01"E					
L3	40.42	S77°44'39"E					
L5	98.77	S48°23'06"W					
L7	38.57	N87°00'41"W					
L8	4.16	N5°15'56"E					
L10	14.98	N72°29'44"W					
L11	12.34	N15°09'23"E					
L13	14.44	N67°21'51"E					
L14	15.60	N54°07'07"E					
L18	24.59	N50°43'27"W					

- NOTES:
- ALL LENGTHS GIVEN ARE IN US FOOT.
 - HORIZONTAL DATUM IS NAD83 CALIFORNIA STATE PLANES ZONE III, US FOOT.
 - VERTICAL DATUM IS NGVD29.

BOAT RAMP RD						
SEGMENT	LENGTH	BEARING/DELTA	RADIUS	TANGENT	START	END
L24	40.78	N14°38'03"E			STA: 0+00.00 N: 2015789.11 E: 6023427.57	STA: 0+40.78 N: 2015828.57 E: 6023437.87
C10	57.18	011°17'52"	290.00	28.68	STA: 0+40.78 N: 2015828.57 E: 6023437.87	STA: 0+97.97 N: 2015884.96 E: 6023446.79
C11	17.39	005°38'23"	176.72	8.70	STA: 0+97.97 N: 2015884.96 E: 6023446.79	STA: 1+15.36 N: 2015902.25 E: 6023448.65
C12	16.07	004°09'34"	221.34	8.04	STA: 1+15.36 N: 2015902.25 E: 6023448.65	STA: 1+31.43 N: 2015918.19 E: 6023450.58
L25	33.50	N04°49'00"E			STA: 1+31.43 N: 2015918.19 E: 6023450.58	STA: 1+64.93 N: 2015951.57 E: 6023453.39
C13	57.37	013°52'56"	236.80	28.83	STA: 1+64.93 N: 2015951.57 E: 6023453.39	STA: 2+22.30 N: 2016007.61 E: 6023465.06

ALIGNMENT AND SURVEY CONTROL PLAN

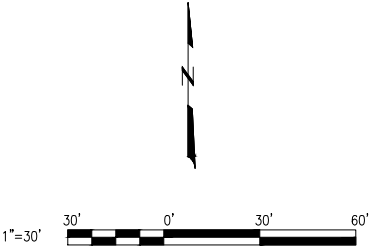

COORDINATE:
NAD83
ELEVATION
DATUM:
NGVD 1929


95% SUBMITTAL

NOT FOR
CONSTRUCTION

OCTOBER 29,
2010

WINZLER & KELLY			
417 Montgomery Street, Suite 700, San Francisco, CA 94104-1115 tel 415.283.4970 i fax 415.283.4980 i www.w-and-k.com			
PROJECT ENGINEER	CQ	DRAWN	KVS
PROJECT MANAGER	MS	DESIGNED	CQ
APPROVAL	MS	CHECKED	ABW
NO.	DATE	DESCRIPTION	BY APPR'D
REVISIONS			

CONTRACT NO. WD-2651			
CITY AND COUNTY OF SAN FRANCISCO PUBLIC UTILITIES COMMISSION INFRASTRUCTURE DIVISION ENGINEERING MANAGEMENT BUREAU			
BOAT RAMP MITIGATION SITE			
ALIGNMENT AND SURVEY CONTROL PLAN OF PROPOSED WETLAND			
CHECKED / APPROVED		DRAWN	SCALE AS SHOWN
SECTION MANAGER		DESIGNED	DATE
APPROVED		APPROVED	
MANAGER, ENGINEERING MANAGEMENT BUREAU		MANAGER, NATURAL RESOURCE DIVISION	
SHEET	PLAN NO.	DRAWING NO.	REVISION NO.
4 of 11		C-1	

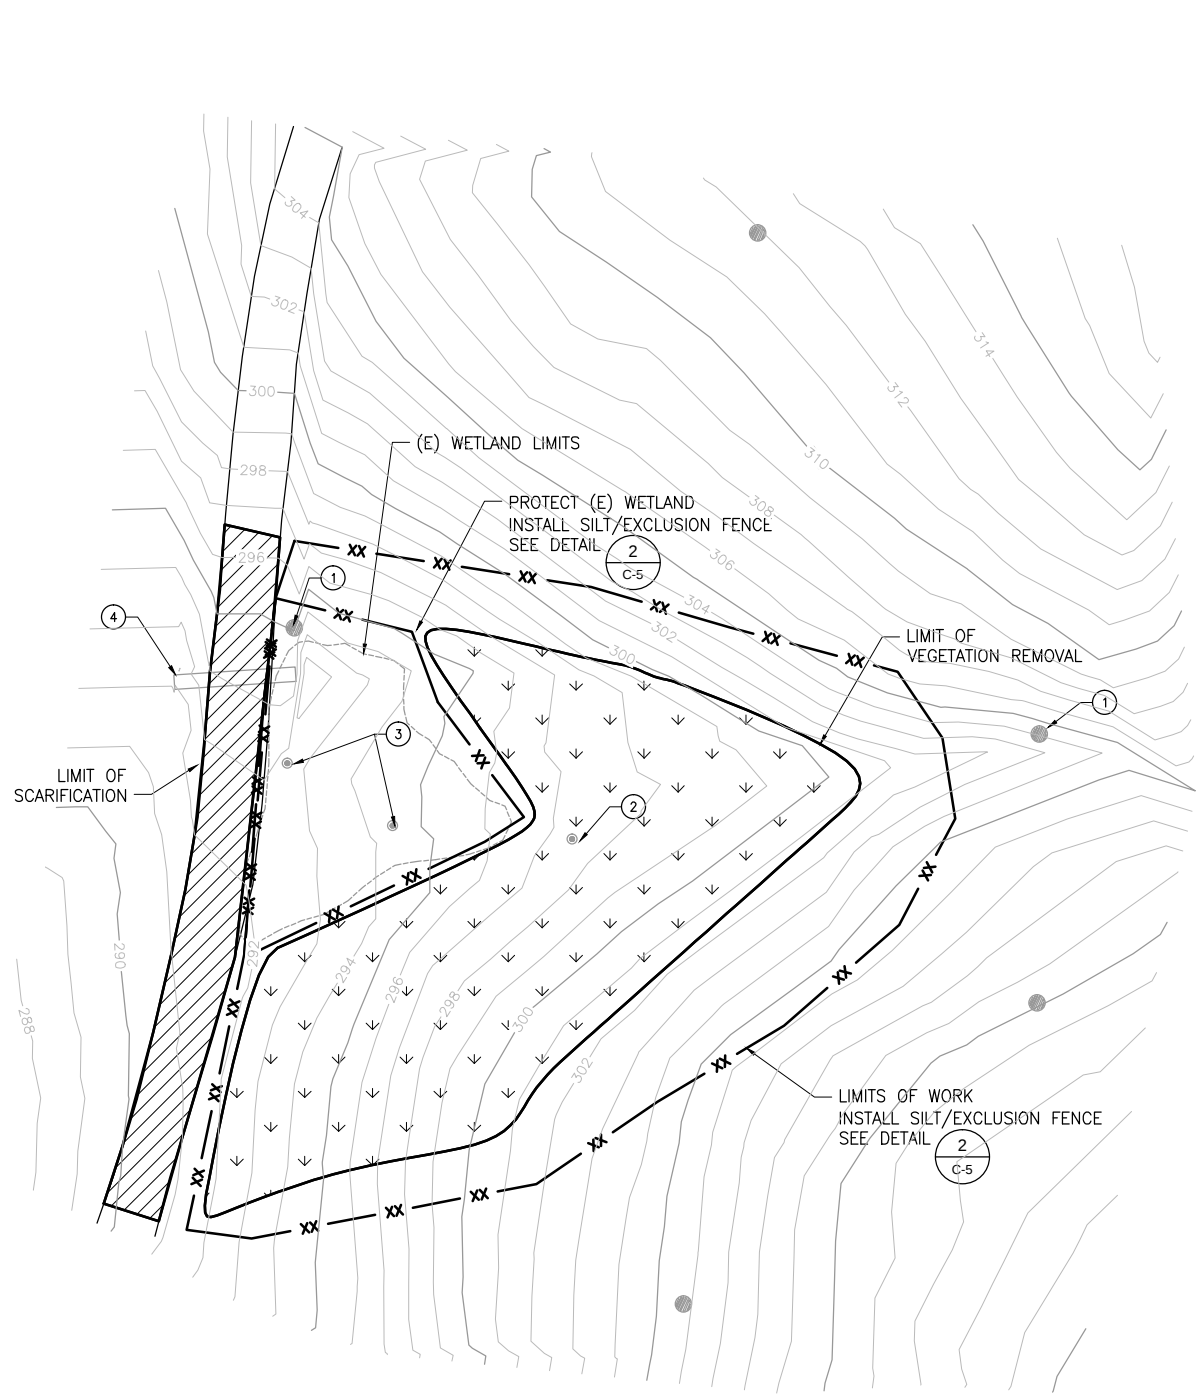

ESTIMATED QUANTITIES	
ITEM	ESTIMATED QUANTITY
SCRUB CLEARING	0.5 AC
TOPSOIL STRIPPING & STOCKPILING*	250 CY
(E) PIEZOMETERS TO ABANDON	1
SILT FENCE	1,000 LF
TREE PROTECTION	2

*QUANTITY BASED ON IN-SITU SOIL VOLUME

KEYNOTES

- ① PROTECT EXISTING TREE, TYP

4
C-5
- ② REMOVE EXIST PIEZOMETERS
- ③ EXIST PIEZOMETER TO REMAIN
- ④ EXIST 36" CULVERT TO BE DESIGNED, REMOVED & REPLACED BY OTHERS

LEGEND

- REMOVE EXISTING VEGETATION AND STOCKPILE TOP 6-INCHES OF TOPSOIL
- SCARIFY EXISTING ROAD

NOTES:

- EXISTING PIEZOMETERS TO BE ABANDONED OR REMOVED IN THE GRADING AREA ACCORDING TO SAN MATEO COUNTY HEALTH DEPARTMENT ENVIRONMENTAL HEALTH SERVICES DIVISION STANDARDS.
- WORK AREA TO BE FENCED OFF TO RESTRICT THE ACCESS OF HEAVY EQUIPMENT FROM PROTECTED AREAS DURING GRADING. FENCED AREA TO BE APPROVED BY CITY REPRESENTATIVE BEFORE COMMENCEMENT OF GRADING.
- TREE LOCATIONS SHOWN MAY NOT BE EXACT. ALL TREES WITHIN THE PROJECT BOUNDARY SHALL BE IDENTIFIED BY THE CITY REPRESENTATIVE AND MARKED.
- THE TOPSOIL SHOULD BE OBSERVED AND APPROVED BY CITY REPRESENTATIVE BEFORE STOCKPILING. IF TOPSOIL IS NOT APPROVED FOR USE, IT SHALL BE DISPOSED OF.
- STOCKPILE AREA SHALL BE IN STAGING AREA.
- EXACT LOCATION OF SILT/EXCLUSION FENCE TO BE DETERMINED BY CITY REPRESENTATIVE IN THE FIELD.

A
C-3
SITE PLAN
1"=20'



COORDINATE:
NAD83
ELEVATION
DATUM:
NGVD 1929

95% SUBMITTAL
NOT FOR
CONSTRUCTION
OCTOBER 29,
2010


WINZLER & KELLY			
417 Montgomery Street, Suite 700, San Francisco, CA 94104-1115 tel 415.283.4970 i fax 415.283.4980 i www.w-and-k.com			
PROJECT ENGINEER	CQ	DRAWN	MLK
PROJECT MANAGER	MS	DESIGNED	CQ
APPROVAL	MS	CHECKED	ABW
NO.	DATE	DESCRIPTION	BY APPR'D
REVISIONS			

CONTRACT NO. WD-2651

CITY AND COUNTY OF SAN FRANCISCO
PUBLIC UTILITIES COMMISSION
INFRASTRUCTURE DIVISION
ENGINEERING MANAGEMENT BUREAU

BOAT RAMP MITIGATION SITE
EXISTING CONDITION
AND DEMOLITION PLAN OF
PROPOSED WETLAND

CHECKED / APPROVED	DRAWN	SCALE AS SHOWN
SECTION MANAGER	DESIGNED	DATE
APPROVED		APPROVED
MANAGER, ENGINEERING MANAGEMENT BUREAU		MANAGER, NATURAL RESOURCE DIVISION
SHEET 5 of 11	PLAN NO.	DRAWING NO. C-2

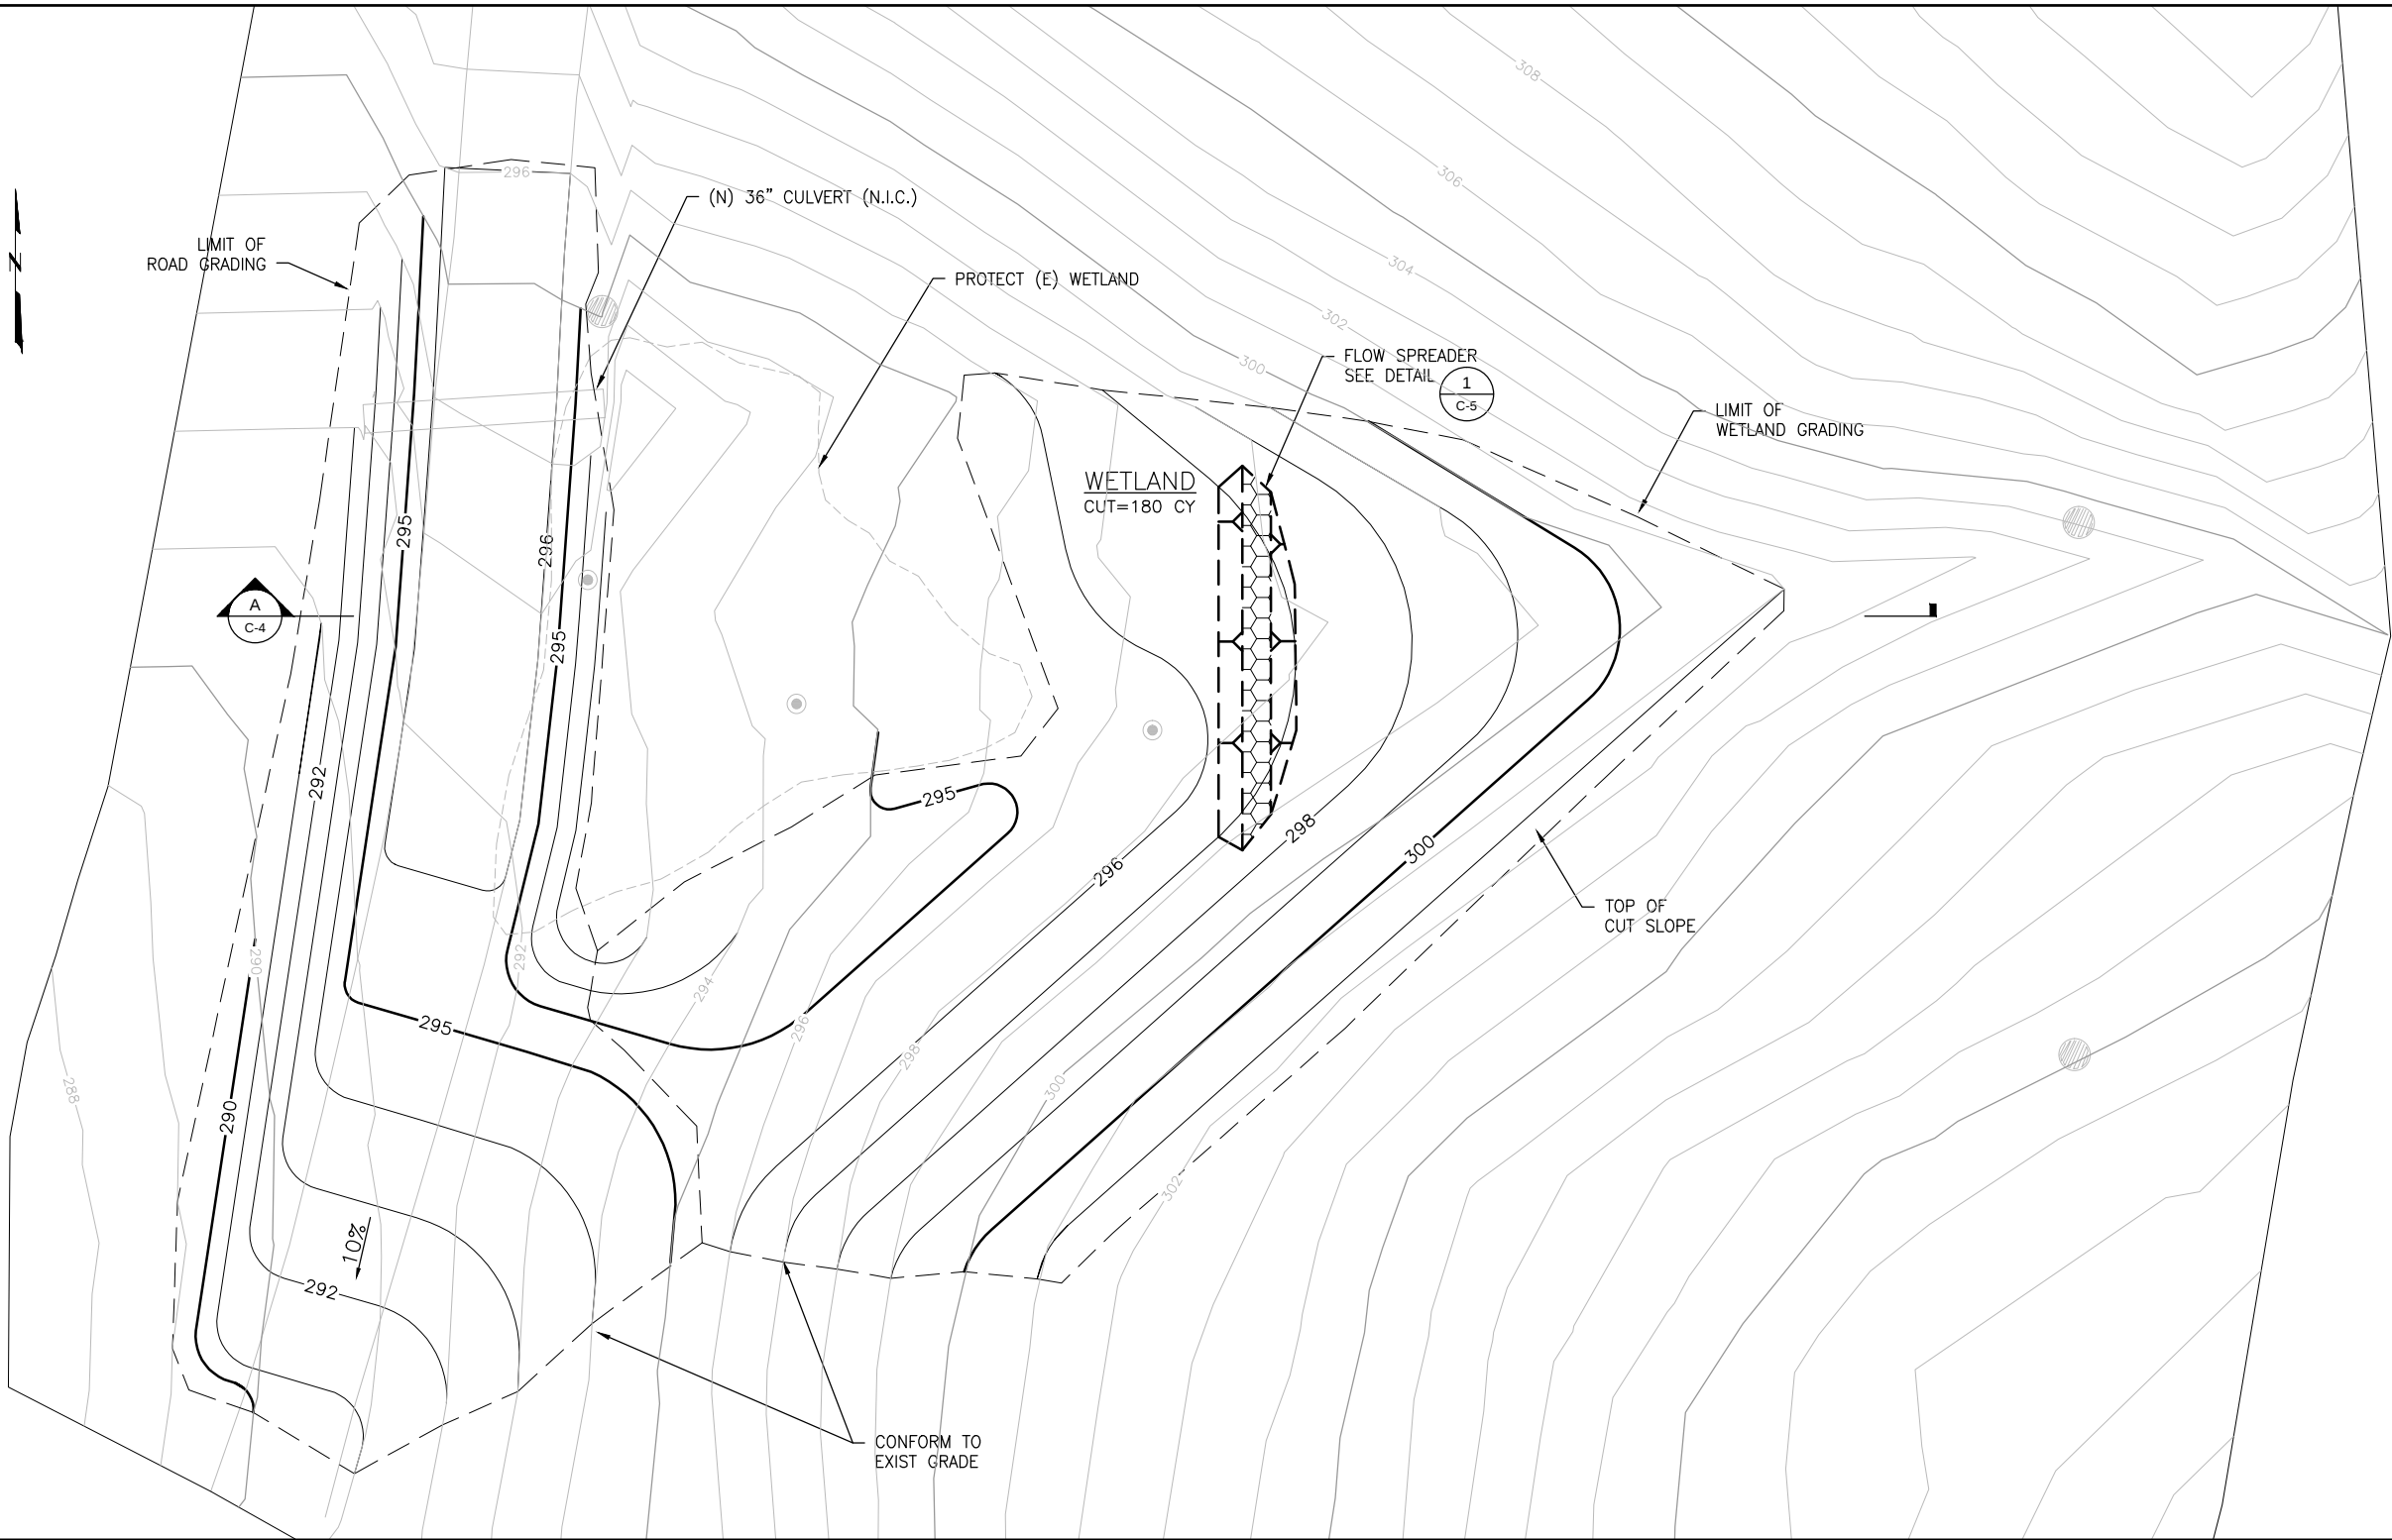

ESTIMATED QUANTITIES	
ITEM	ESTIMATED QUANTITY
TOTAL WETLANDS CUT*	180 CY
8" GEOCELL	45 LF
2" AGGREGATE BASE	1.5 CY

*QUANTITY BASED ON IN-SITU SOIL VOLUME

WETLAND GRADING PLAN

1" = 10'

COORDINATE:
NAD83
ELEVATION
DATUM:
NGVD 1929


95% SUBMITTAL

NOT FOR
CONSTRUCTION

OCTOBER 29,
2010

WINZLER & KELLY 417 Montgomery Street, Suite 700, San Francisco, CA 94104-1115 tel 415.283.4970 i fax 415.283.4980 i www.w-and-k.com			
PROJECT ENGINEER	CQ	DRAWN	KVS
PROJECT MANAGER	MS	DESIGNED	CQ
APPROVAL	MS	CHECKED	ABW
REVISIONS			
NO.	DATE	DESCRIPTION	BY APPR'D

CONTRACT NO. WD-2651 CITY AND COUNTY OF SAN FRANCISCO PUBLIC UTILITIES COMMISSION INFRASTRUCTURE DIVISION ENGINEERING MANAGEMENT BUREAU		
BOAT RAMP MITIGATION SITE		
PROPOSED WETLAND GRADING PLAN		
CHECKED / APPROVED	DRAWN	SCALE AS SHOWN
SECTION MANAGER	DESIGNED	DATE
APPROVED	APPROVED	
MANAGER, ENGINEERING MANAGEMENT BUREAU	MANAGER, NATURAL RESOURCE DIVISION	
SHEET	PLAN NO.	REVISION NO.
6 of 11		C-3

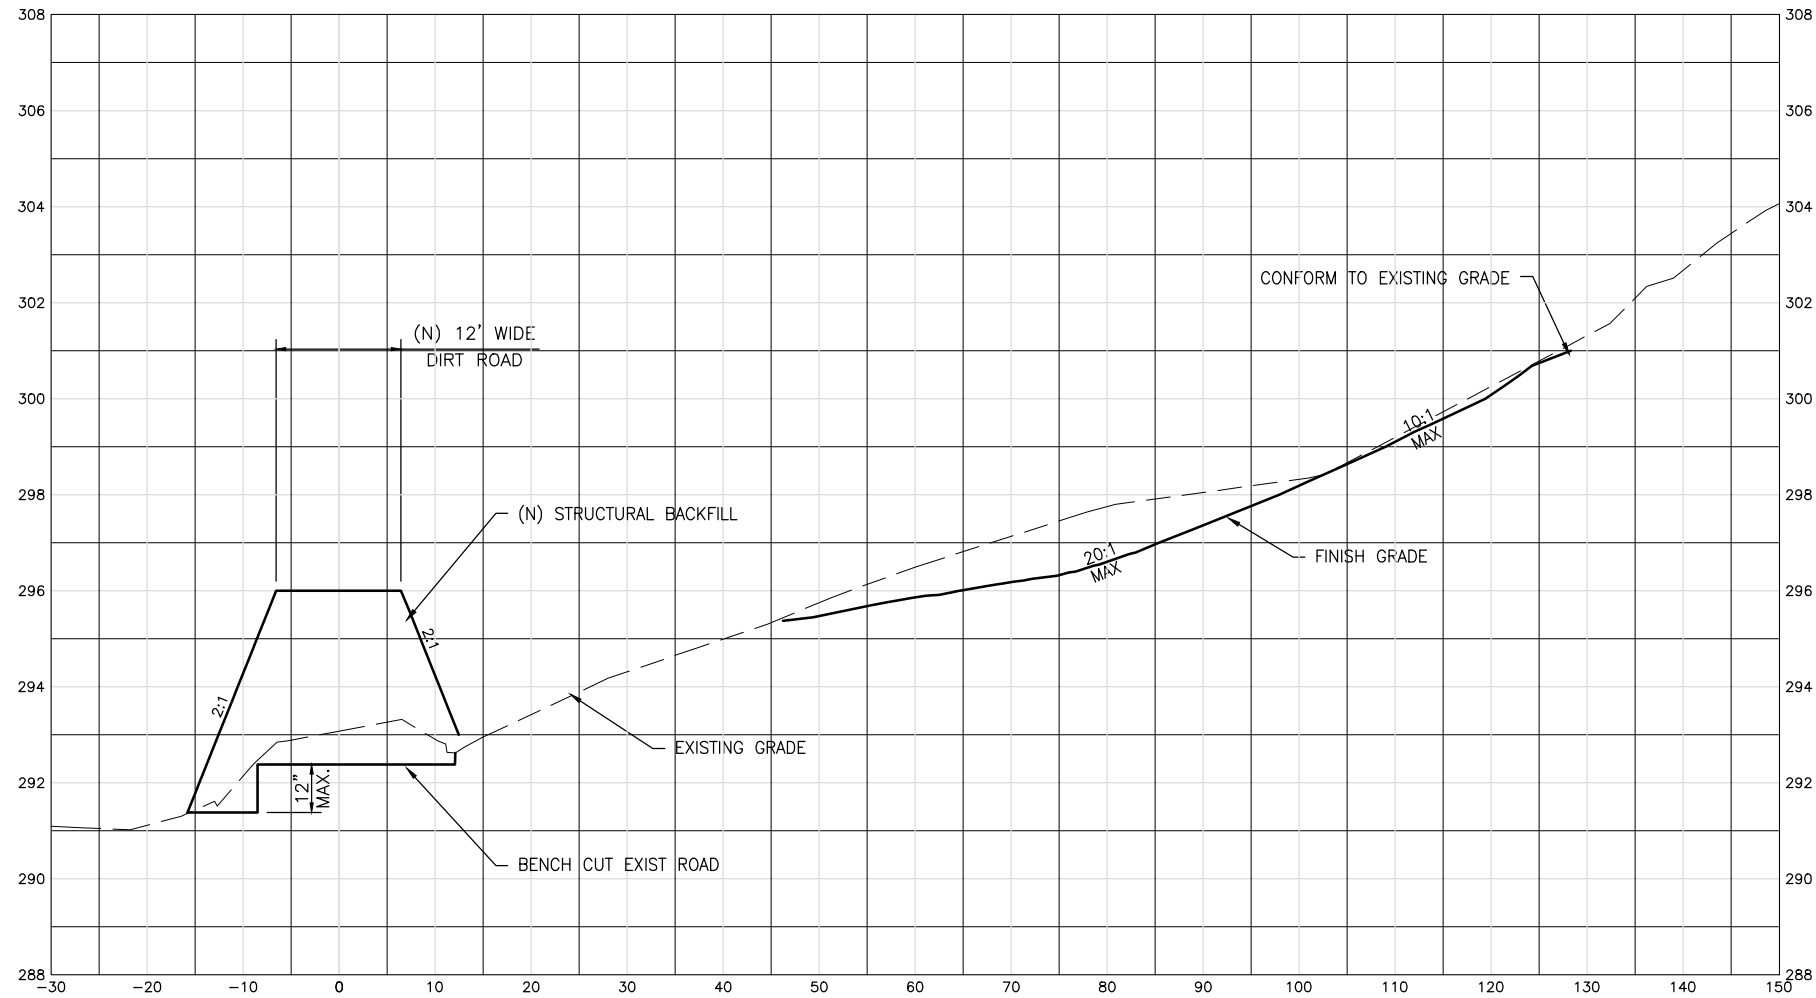

WETLAND - SECTION
SCALE: 1"=10'H 1"=2'V

CONTRACT NO. WD-2651

CITY AND COUNTY OF SAN FRANCISCO
PUBLIC UTILITIES COMMISSION
INFRASTRUCTURE DIVISION
ENGINEERING MANAGEMENT BUREAU

BOAT RAMP MITIGATION SITE

WETLAND SECTION



CHECKED / APPROVED	DRAWN	SCALE AS SHOWN
SECTION MANAGER	DESIGNED	DATE
APPROVED	APPROVED	
MANAGER, ENGINEERING MANAGEMENT BUREAU	MANAGER, NATURAL RESOURCE DIVISION	
SHEET 7 of 11	PLAN NO.	DRAWING NO. C-4

WINZLER & KELLY 417 Montgomery Street, Suite 700, San Francisco, CA 94104-1115 tel 415.283.4970 fax 415.283.4980 www.w-and-k.com			
PROJECT ENGINEER	CQ	DRAWN	KVS
PROJECT MANAGER	MS	DESIGNED	CQ
APPROVAL	MS	CHECKED	ABW
NO.	DATE	DESCRIPTION	BY
REVISIONS			

95% SUBMITTAL
NOT FOR CONSTRUCTION
OCTOBER 29, 2010

COORDINATE:
NAD83
ELEVATION
DATUM:
NGVD 1929



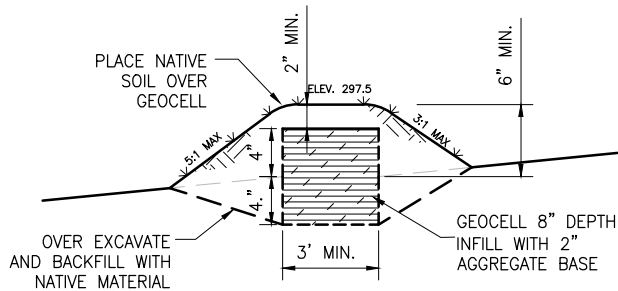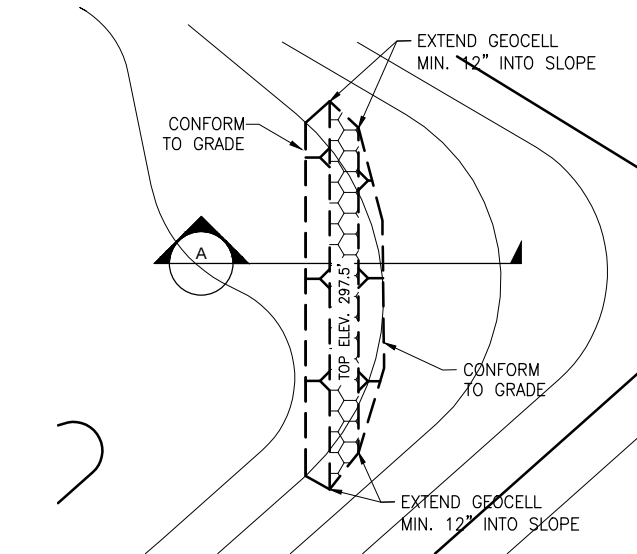


SECTION A


NOTES:

1. TOP ELEVATION OF FLOW SPREADER SHALL BE LEVEL THROUGHOUT ENTIRE LENGTH.
2. GEOCELL SHALL EXTEND A MINIMUM OF 12-INCHES INTO SIDE SLOPE OF GRADED WETLAND AREA.
3. FLOW SPREADER SHALL BE PLANTED AS SHOWN IN PLANTING PLAN.
4. NATIVE MATERIAL BACKFILL SHALL BE PLACED IN HORIZONTAL LAYERS NO MORE THAN 4-INCHES IN DEPTH AND COMPACTED TO 85% BY HAND TAMPING ONLY.


1
C-3
FLOW SPREADER DETAIL
N.T.S.

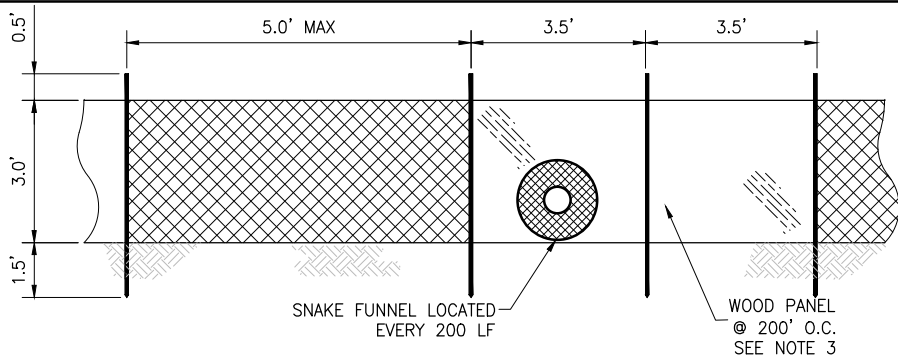

SILT FENCE ELEVATION

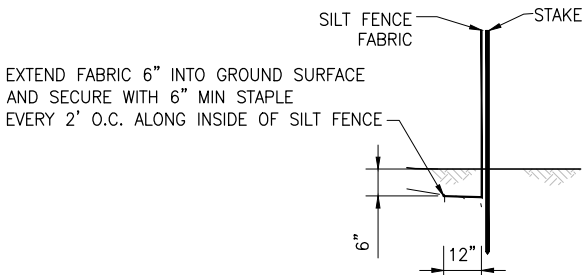

SILT FENCE SECTION

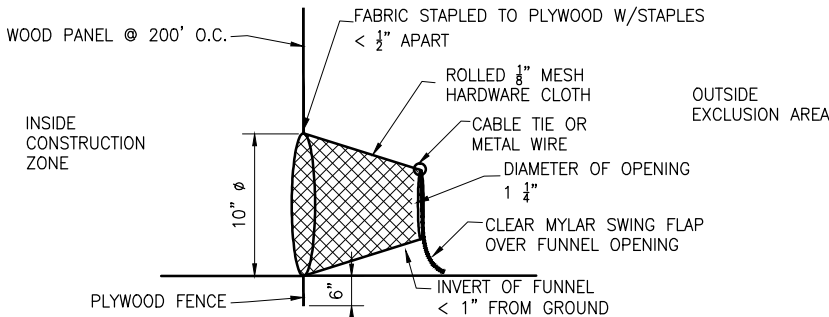


SNAKE FUNNEL

NOTES:

1. AT JOINTS, OVERLAP STAKES AND FOLD FENCE FABRIC AROUND EACH STAKE ONE FULL TURN, REFER TO TEMPORARY SILT FENCE POST AT JOINT DETAIL.
2. FOR END STAKE CONDITION FOLD FENCE FABRIC AROUND TWO STAKES ONE FULL TURN AND SECURE WITH FOUR STAPLES, REFER TO TEMPORARY SILT FENCE END POST DETAIL.
3. SNAKE FUNNEL SHALL WITH WOOD PANEL FENCE SHALL BE EVERY 200' O.C. THE WOOD PANEL IS MADE OF 4'X8' HARDWOOD OR PLYWOOD (EXTERIOR GRADE). THE SURFACE SHALL BE FREE OF KNOTS, CRACKS AND HOLES.


2
C-2
SILT FENCE/EXCLUSION FENCE INSTALLATION DETAIL
N.T.S.

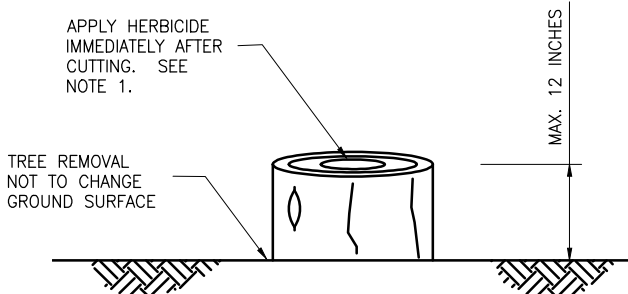

3
C-2
TREE REMOVAL DETAIL
N.T.S.

NOTES:

1. TREES WITHIN AREA TO BE GRADED SHALL BE FULLY REMOVED INCLUDING ROOTBALL, EXCEPT TREES IDENTIFIED TO REMAIN & BE PROTECTED.

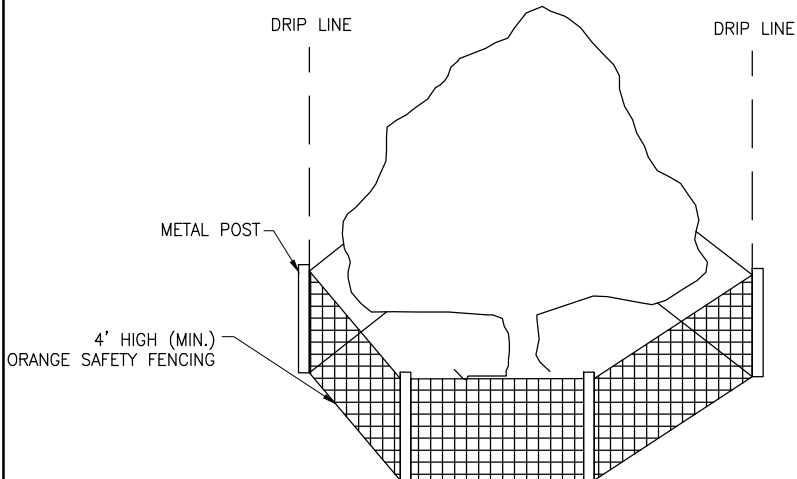

4
C-2
TEMPORARY VEGETATION PROTECTION FENCING
N.T.S.

COORDINATE:
NAD83
ELEVATION
DATUM:
NGVD 1929

95% SUBMITTAL
NOT FOR
CONSTRUCTION
OCTOBER 29,
2010

WINZLER & KELLY			
417 Montgomery Street, Suite 700, San Francisco, CA 94104-1115 tel 415.283.4970 i fax 415.283.4980 i www.w-and-k.com			
PROJECT ENGINEER	CQ	DRAWN	MLK
PROJECT MANAGER	MS	DESIGNED	CQ
APPROVAL	MS	CHECKED	ABW
NO.	DATE	DESCRIPTION	BY
REVISIONS			

CONTRACT NO. WD-2651			
CITY AND COUNTY OF SAN FRANCISCO PUBLIC UTILITIES COMMISSION INFRASTRUCTURE DIVISION ENGINEERING MANAGEMENT BUREAU			
BOAT RAMP MITIGATION SITE			
CONSTRUCTION DETAILS			
CHECKED / APPROVED	DRAWN	SCALE AS SHOWN	
SECTION MANAGER	DESIGNED	DATE	
APPROVED	APPROVED		
MANAGER, ENGINEERING MANAGEMENT BUREAU	MANAGER, NATURAL RESOURCE DIVISION		
SHEET	PLAN NO.	DRAWING NO.	REVISION NO.
8 of 11		C-5	



TREE REMOVAL PLAN
1" = 60'



COORDINATE:
NAD83
ELEVATION
DATUM:
NGVD 1929

95% SUBMITTAL
NOT FOR CONSTRUCTION
OCTOBER 29, 2010

WINZLER & KELLY 417 Montgomery Street, Suite 700, San Francisco, CA 94104-1115 tel 415.283.4970 i fax 415.283.4980 i www.w-and-k.com			
PROJECT ENGINEER	CQ	DRAWN	MLK
PROJECT MANAGER	MS	DESIGNED	CQ
APPROVAL	MS	CHECKED	ABW
NO.	DATE	DESCRIPTION	BY
REVISIONS			

SOIL MOISTURE METERS			
SOIL MOISTURE METER	NORTHING	EASTING	ELEVATION (FT)
SM-1	2015269.28	6023721.71	287.63
SM-2	2015299.57	6023755.68	294.28
SM-3	2015330.00	6023790.56	299.62
SM-4	2015373.69	6023825.40	309.19
SM-5	2015416.26	6023859.59	319.72
SM-6	2015445.54	6023881.60	324.76
SM-7	2015480.98	6023916.12	330.07

FOUNTAIN THISTLE BOUNDARY						
SEGMENT	LENGTH	BEARING/DELTA	RADIUS	TANGENT	START	END
L1	44.68	N53°54'01"W			STA: 0+00.00 N: 2015381.92 E: 6023754.87	STA: 0+44.68 N: 2015408.25 E: 6023718.77
L2	80.62	N67°11'31"W			STA: 0+44.68 N: 2015408.25 E: 6023718.77	STA: 1+25.30 N: 2015439.50 E: 6023644.46
L3	56.32	S39°29'06"W			STA: 1+25.30 N: 2015439.50 E: 6023644.46	STA: 1+81.62 N: 2015396.03 E: 6023608.65
L4	178.65	S22°31'24"E			STA: 1+81.62 N: 2015396.03 E: 6023608.65	STA: 3+60.26 N: 2015231.01 E: 6023677.08
L5	127.84	S40°35'39"E			STA: 3+60.26 N: 2015231.01 E: 6023677.08	STA: 4+88.10 N: 2015133.94 E: 6023760.26
L6	116.92	S63°52'28"E			STA: 4+88.10 N: 2015133.94 E: 6023760.26	STA: 6+05.02 N: 2015082.46 E: 6023865.24
L7	41.83	N56°57'40"E			STA: 6+05.02 N: 2015082.46 E: 6023865.24	STA: 6+46.85 N: 2015105.26 E: 6023900.30
L8	28.41	N06°02'03"W			STA: 6+46.85 N: 2015105.26 E: 6023900.30	STA: 6+75.26 N: 2015133.52 E: 6023897.31
L9	49.00	N43°50'28"W			STA: 6+75.26 N: 2015133.52 E: 6023897.31	STA: 7+24.26 N: 2015168.86 E: 6023863.38
L10	111.81	N27°57'39"W			STA: 7+24.26 N: 2015168.86 E: 6023863.38	STA: 8+36.07 N: 2015267.62 E: 6023810.95
L11	92.05	N54°24'27"E			STA: 8+36.07 N: 2015267.62 E: 6023810.95	STA: 9+28.12 N: 2015321.19 E: 6023885.81
L12	57.17	N62°56'47"W			STA: 9+28.12 N: 2015321.19 E: 6023885.81	STA: 9+85.29 N: 2015347.19 E: 6023834.89
L13	87.23	N66°32'12"W			STA: 9+85.29 N: 2015347.19 E: 6023834.89	STA: 10+72.52 N: 2015381.92 E: 6023754.87

CONTRACT NO. WD-2651

CITY AND COUNTY OF SAN FRANCISCO
PUBLIC UTILITIES COMMISSION
INFRASTRUCTURE DIVISION
ENGINEERING MANAGEMENT BUREAU

BOAT RAMP MITIGATION SITE

VEGETATION PROTECTION PLAN

CHECKED / APPROVED	DRAWN	SCALE AS SHOWN
SECTION MANAGER	DESIGNED	DATE
APPROVED	APPROVED	
MANAGER, ENGINEERING MANAGEMENT BUREAU	MANAGER, NATURAL RESOURCE DIVISION	
SHEET 9 OF 11	PLAN NO.	DRAWING NO. L-1



A **PLANTING PLAN**
1" = 50'



COORDINATE:
NAD83
ELEVATION:
DATUM:
NGVD 1929

95% SUBMITTAL
NOT FOR CONSTRUCTION
OCTOBER 29, 2010

PLANTING DATA		
NUMBER	PLANTING	ACRES
A	SERPENTINE BUNCHGRASS	5.99
B	SEASONAL WETLAND	0.22
C	FOUNTAIN THISTLE EXPANSION AREA YEAR 2	1.02

NOTES:

- TREES TO REMAIN SHALL BE MARKED BY A BIOLOGIST DESIGNATED BY THE CITY REPRESENTATIVE AND PROTECTED.
- PLANTING ZONE MIXES ARE LOCATED IN THE SPECIFICATIONS.
- RESTORE STAGING AREA TO ZONE 1 PLANTING.

ESTIMATED QUANTITIES		
SCIENTIFIC NAME	ITEM	ESTIMATED QUANTITY
SALIX LASIOLEPIS	ARROYO WILLOW	100
SCIRPUS ACUTUS	BULRUSH	75
JUNCUS EFFUSUS	COMMON RUSH	75
JUNCUS PATENS	SPREADING RUSH	75
CAREX BARBARAE	SANTA BARBARA SEDGE	100
ELEOCHARIS MACROSTACHYS	COMMON SPIKERUSH	75
JUNCUS XIPHIODES	IRIS LEAF-RUSH	100
MIMULUS GUTTATUS	SEEP MONKEYFLOWER	100
DESCHAMPSIA CAESPITOSA VAR. CAESPITOSA	TUFTED HAIRGRASS	15 LBS
HORDEUM BRANCHYANTHERUM	MEADOW BARLEY	10 LBS
LEYMUS TRITICOIDES	CREEPING WILDRYE	15 LBS
NASELLA LEPIDA	FOOTHILL NEEDLEGRASS	15 LBS
MELICA CALIFORNICA	MELIC GRASS	15 LBS
ASTER CHILENSI	PACIFIC ASTER	10 LBS
DANTHONIA CALIFORNICA	CALIFORNIA OATGRASS	10 LBS
SISYRYNCHIUM BELLUM	BLUE-EYED GRASS	10 LBS
CASTILLEJA DENSIFLORA	PURPLE OWL'S CLOVER	8 LBS
CASTILLEJA EXSERTA	EXSERTED PAINTBRUSH	8 LBS
ESCHSCHOLZIA CALIFORNICA	CALIFORNIA POPPY	2 LBS
LASTHENIA CALIFORNICA	CALIFORNIA GOLDFIELDS	8 LBS
LAYIA PLATYGLOSSA	TIDY-TIPS	8 LBS
PLANTAGO ERECTA	CALIFORNIA PLANTAIN	6 LBS
BROMUS CARINATUS	CALIFORNIA BROME	40 LBS
ELYMUS GLAUCUS	BLUE WILD RYE	40 LBS
FESTUCA RUBRA	RED FESCUE	10 LBS
LUPINUS BICOLOR	BICOLOR LUPINE	10 LBS
NASELLA PULCHRA	PURPLE NEEDLEGRASS	10 LBS
VULPIA MICROSTACHYS	THREE WEEK FESCUE	10 LBS
LOMATIUM DASYCARPUM	HAIRY-FRUITED LOMATIUM	100
ERIOGONUM LATIFOLIUM	COAST BUCKWHEAT	100
LUPINUS ALBIFRONS	SILVERLEAF LUPINE	100

CONTRACT NO. WD-2651

CITY AND COUNTY OF SAN FRANCISCO
PUBLIC UTILITIES COMMISSION
INFRASTRUCTURE DIVISION
ENGINEERING MANAGEMENT BUREAU

BOAT RAMP MITIGATION SITE

PLANTING ZONES

WINZLER & KELLY 417 Montgomery Street, Suite 700, San Francisco, CA 94104-1115 tel 415.283.4970 i fax 415.283.4980 i www.w-and-k.com			
PROJECT ENGINEER	CQ	DRAWN	MLK
PROJECT MANAGER	MS	DESIGNED	CQ
APPROVAL	MS	CHECKED	ABW
NO.	DATE	DESCRIPTION	BY
REVISIONS			

CHECKED / APPROVED	DRAWN	SCALE AS SHOWN
SECTION MANAGER	DESIGNED	DATE
APPROVED	APPROVED	
MANAGER, ENGINEERING MANAGEMENT BUREAU	MANAGER, NATURAL RESOURCE DIVISION	
SHEET 11 of 11	PLAN NO.	DRAWING NO. L-3