

DATE	BY
02/20/08	KEJ

REVISIONS
ORIGINAL


Adams ENGINEERING
 8770 Owens Avenue, Ste. 300 • Chatham, California 92008 • (760) 766-9159

STORM WATER MANAGEMENT SITE PLANS
FUELING STATION: CANOPY AND RUN-ON GRADE-BREAK


SAM'S CLUB REMODEL
 STORE No. 6614-01
 4901 SANTA ANITA AVE.
 EL MONTE, CALIFORNIA

SEAL-DESIGN ENGINEER
 REGISTERED PROFESSIONAL ENGINEER
 KEVIN R. EARL, S.E.C.E.
 C 68491
 Exp. 01/30/08
 CIVIL
 STATE OF CALIFORNIA


PROJECT MGR.
 KEJ
 PROJECT TECH
 EMT
 JOB NO.
 2002-018
 SHEET NO.
SWQ-11

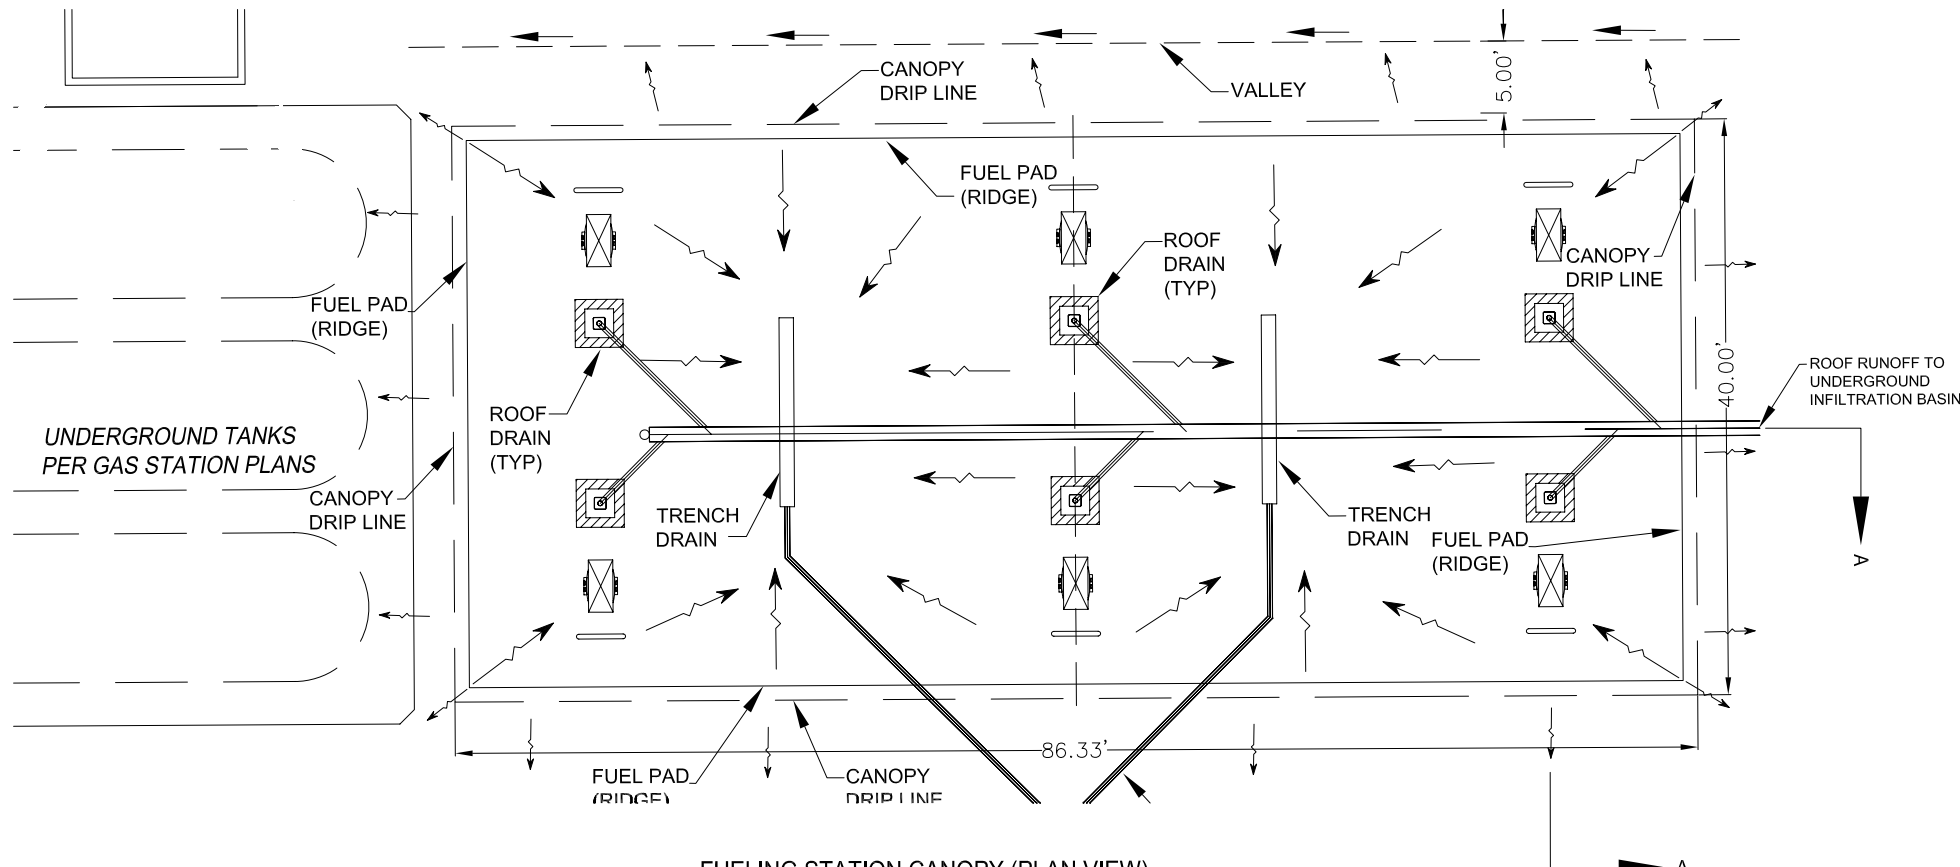

FUELING STATION CANOPY (PLAN VIEW)
 NO SCALE

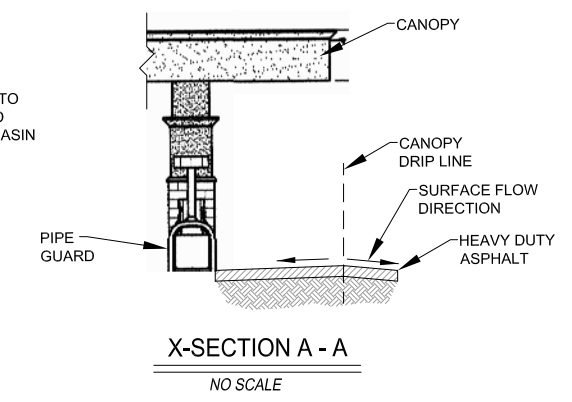

X-SECTION A - A
 NO SCALE

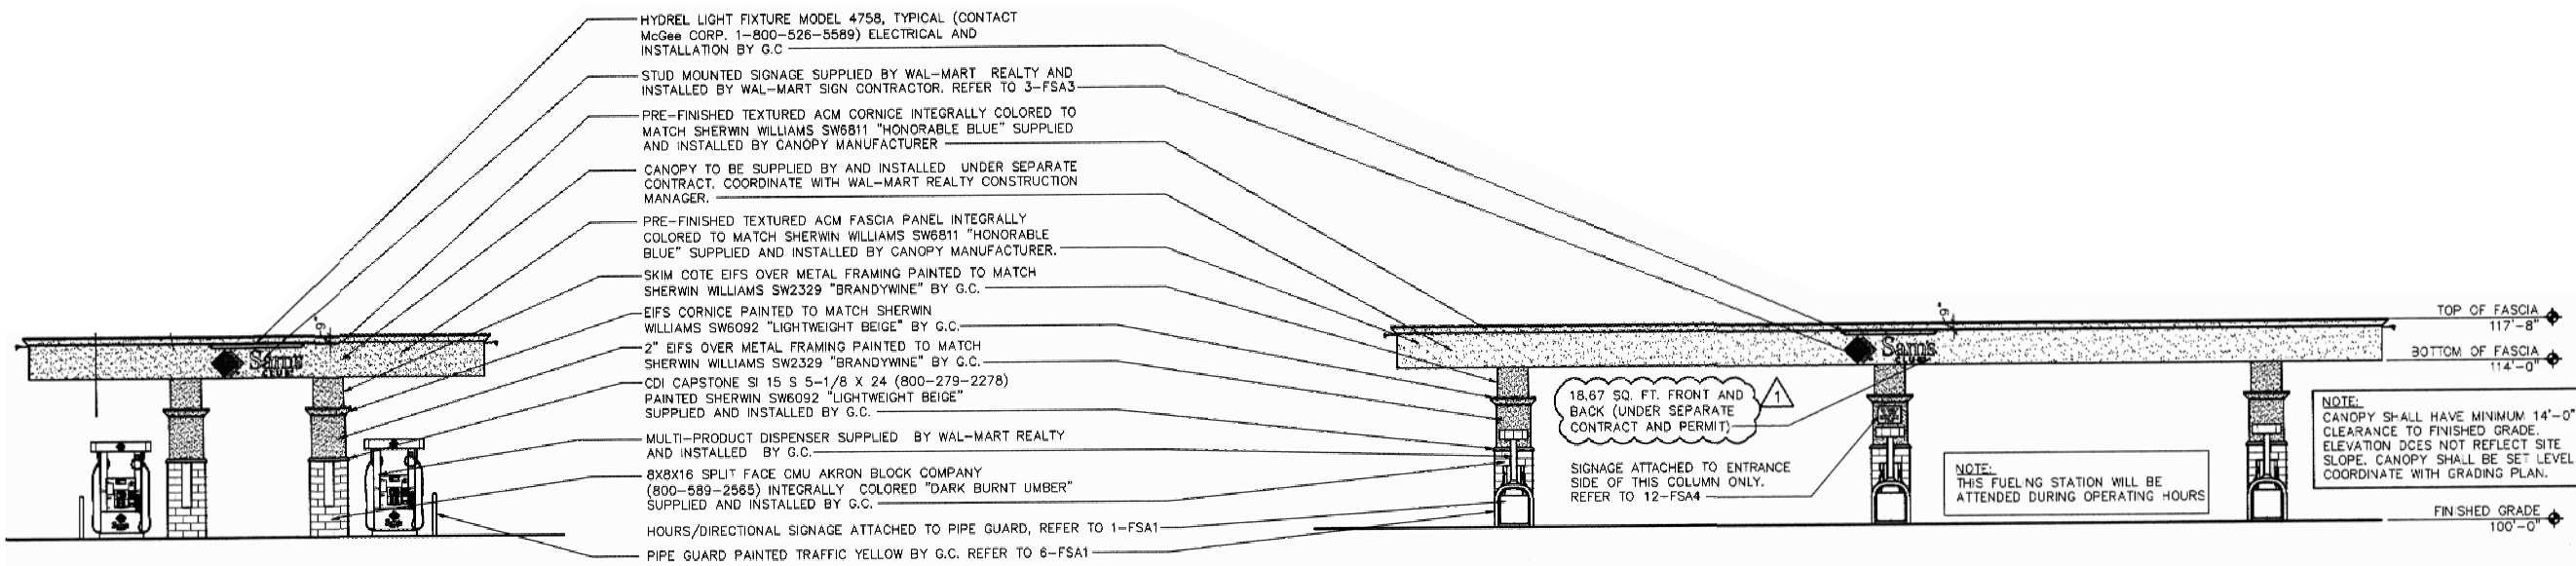

FUELING STATION CANOPY (PROFILE)
 NO SCALE

DIGALERT
 CALL BEFORE YOU DIG
 CALL TOLL FREE 1-800-827-9800
 TWO WORKING DAYS BEFORE YOU DIG

BY	DATE	REVISIONS
KEJ	02/20/08	ORIGINAL

ADAMS ENGINEERING
8970 Green Avenue, Ste. 200 • Capistrano, California 92606 • (714) 766-9106
© Copyright 2008, ADAMS




**STORM WATER MANAGEMENT
SITE PLANS
OUTDOOR STORAGE: LANDING
BAY WELL, CURB, SECONDARY
CONTAINMENT**


SAM'S CLUB REMODEL
STORE No. 6614-01
4901 SANTA ANITA AVE.
EL MONTE, CALIFORNIA



PROJECT MGR: KEJ
PROJECT TECH: EMT
JOB NO.: 2002-018
SHEET NO.: SWQ-12

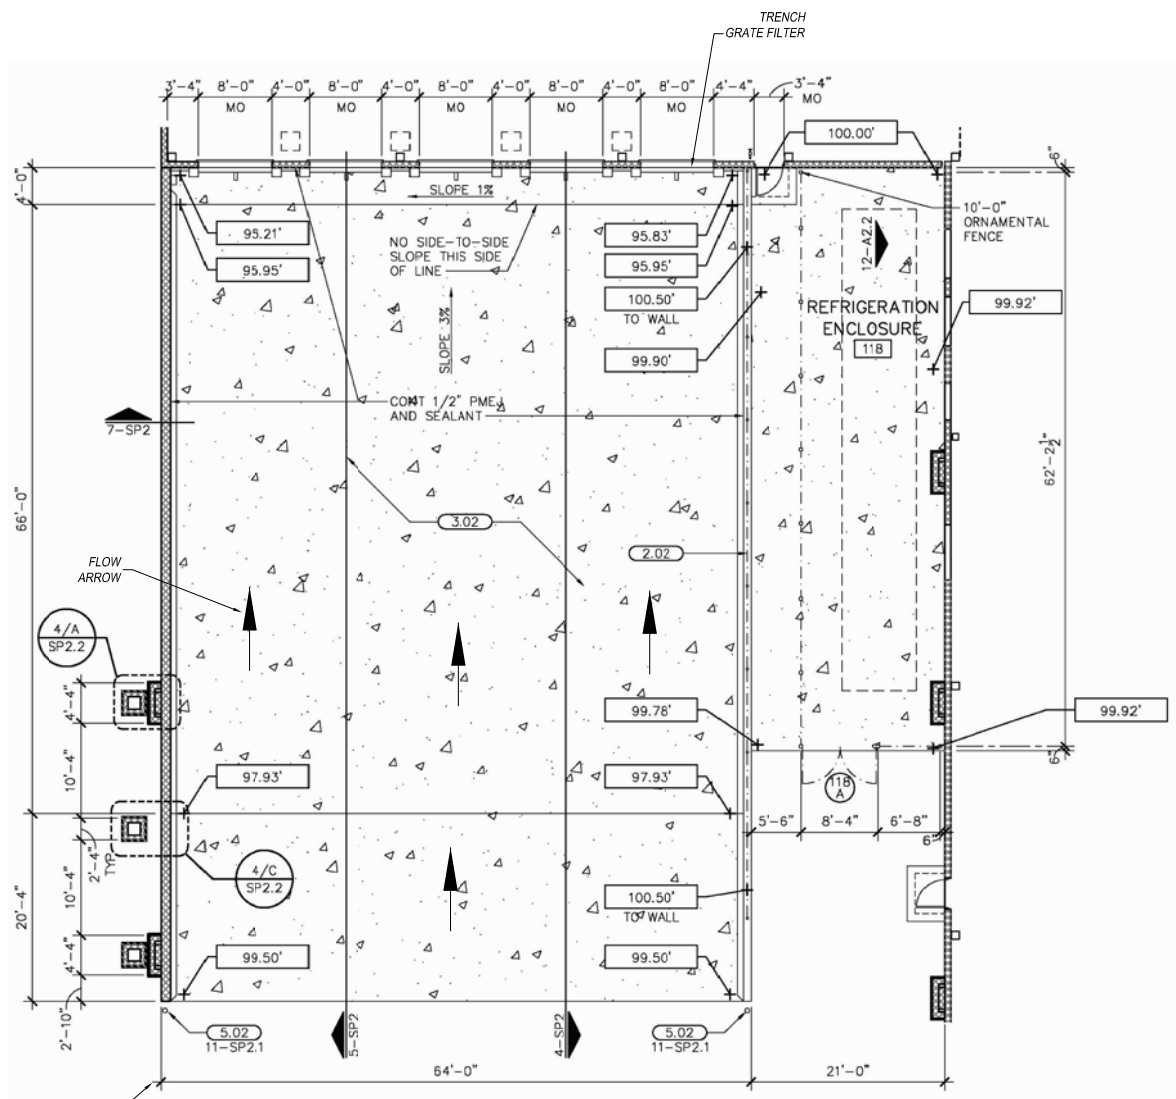

TRUCKWELL (PLAN VIEW)
NO SCALE

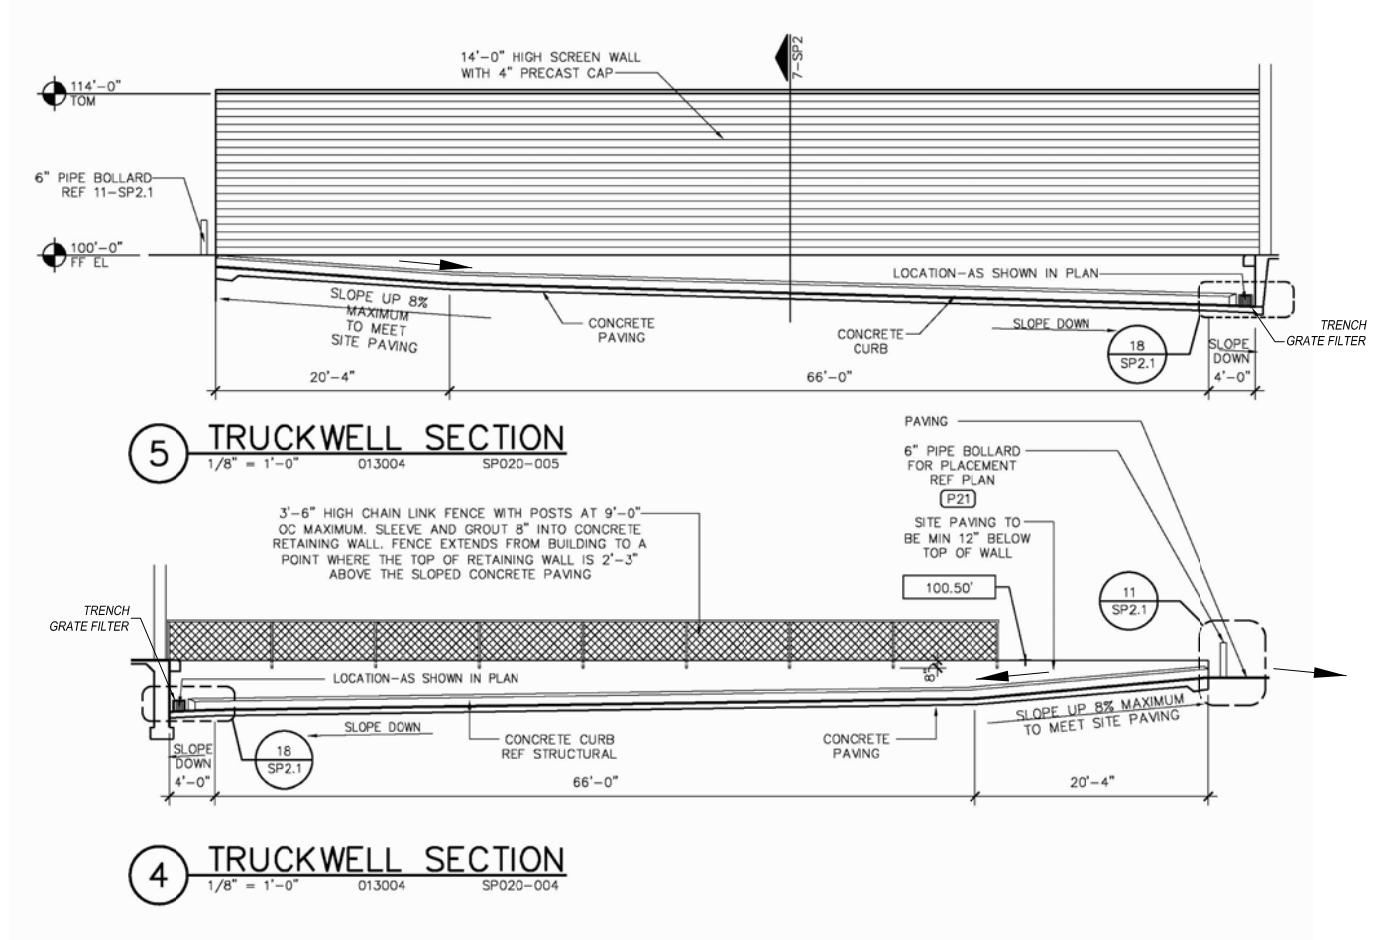

TRUCKWELL (PROFILE)
NO SCALE



DATE	BY
02/20/08	KEJ

REVISIONS
ORIGINAL


Adams ENGINEERING
 1875 Orma Ave., Ste. 200 • Calabasas, California 91304 • (760) 766-8158

**STORM WATER MANAGEMENT
 SITE PLANS
 OUTDOOR STORAGE AREA / BAILE
 & PALLET STORAGE AREA**


**SAM'S CLUB REMODEL
 STORE No. 6614-01
 4901 SANTA ANITA AVE.
 EL MONTE, CALIFORNIA**

SEAL-DESIGN ENGINEER



PROJECT MGR. KEJ
 PROJECT TECH. EMT
 JOB NO. 2002-018
 SHEET NO. **SWQ-13**

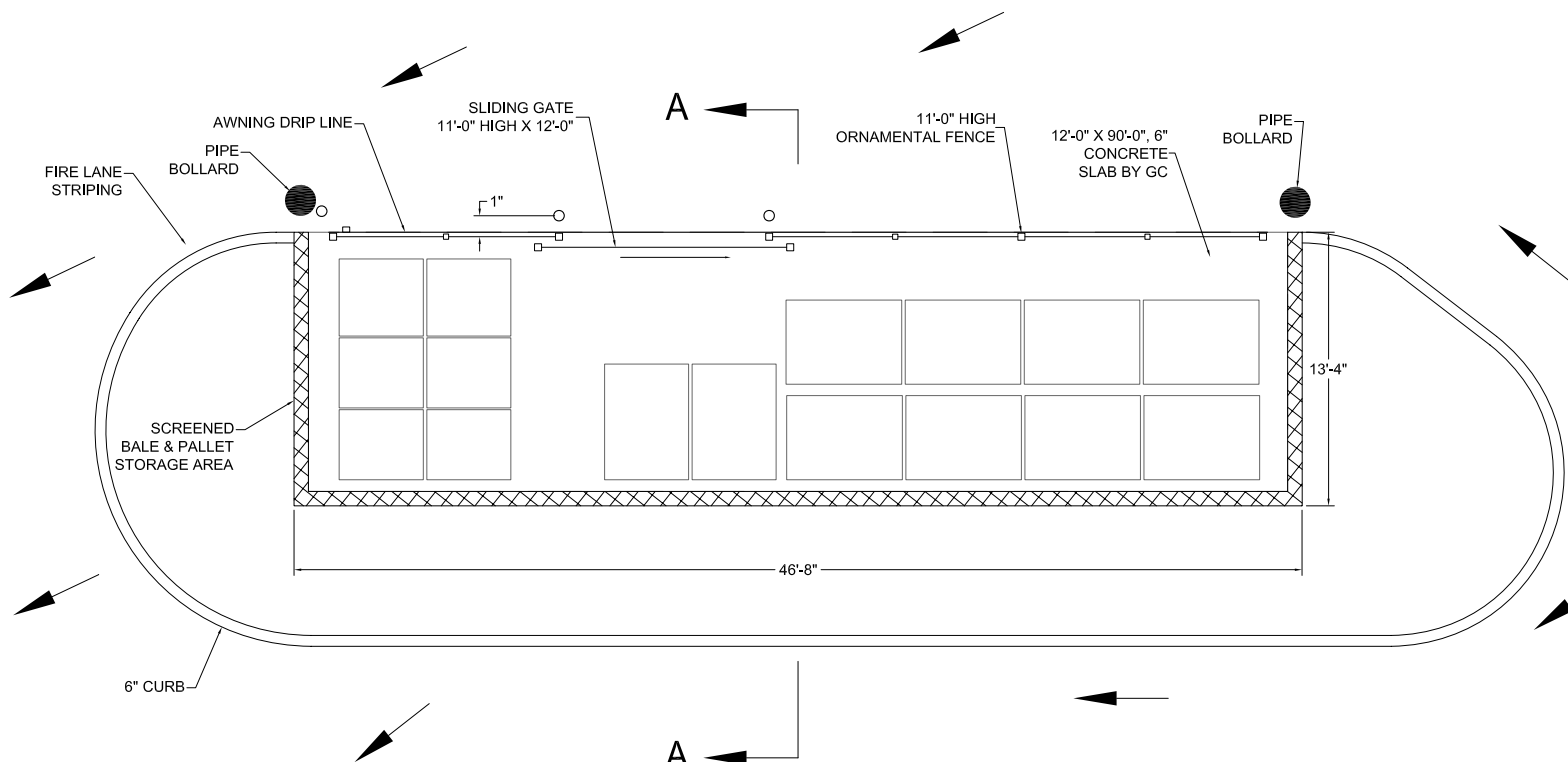

STORAGE AREA (PLAN VIEW)
NO SCALE

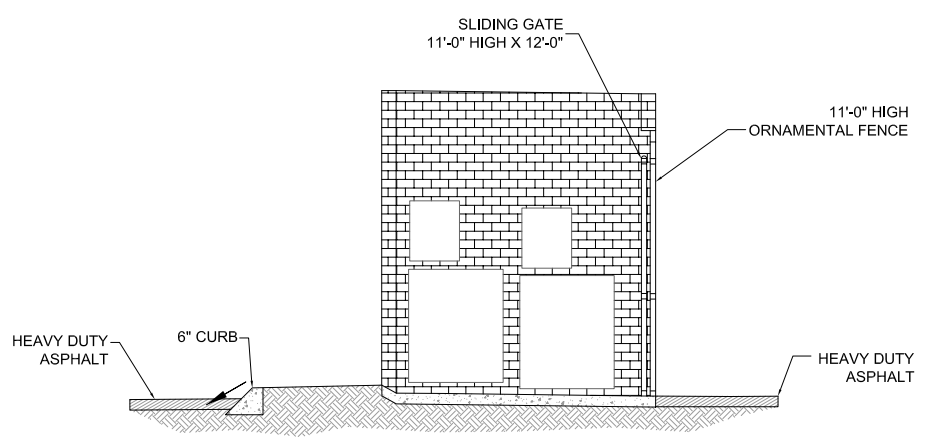


X-SECTION A - A
NO SCALE

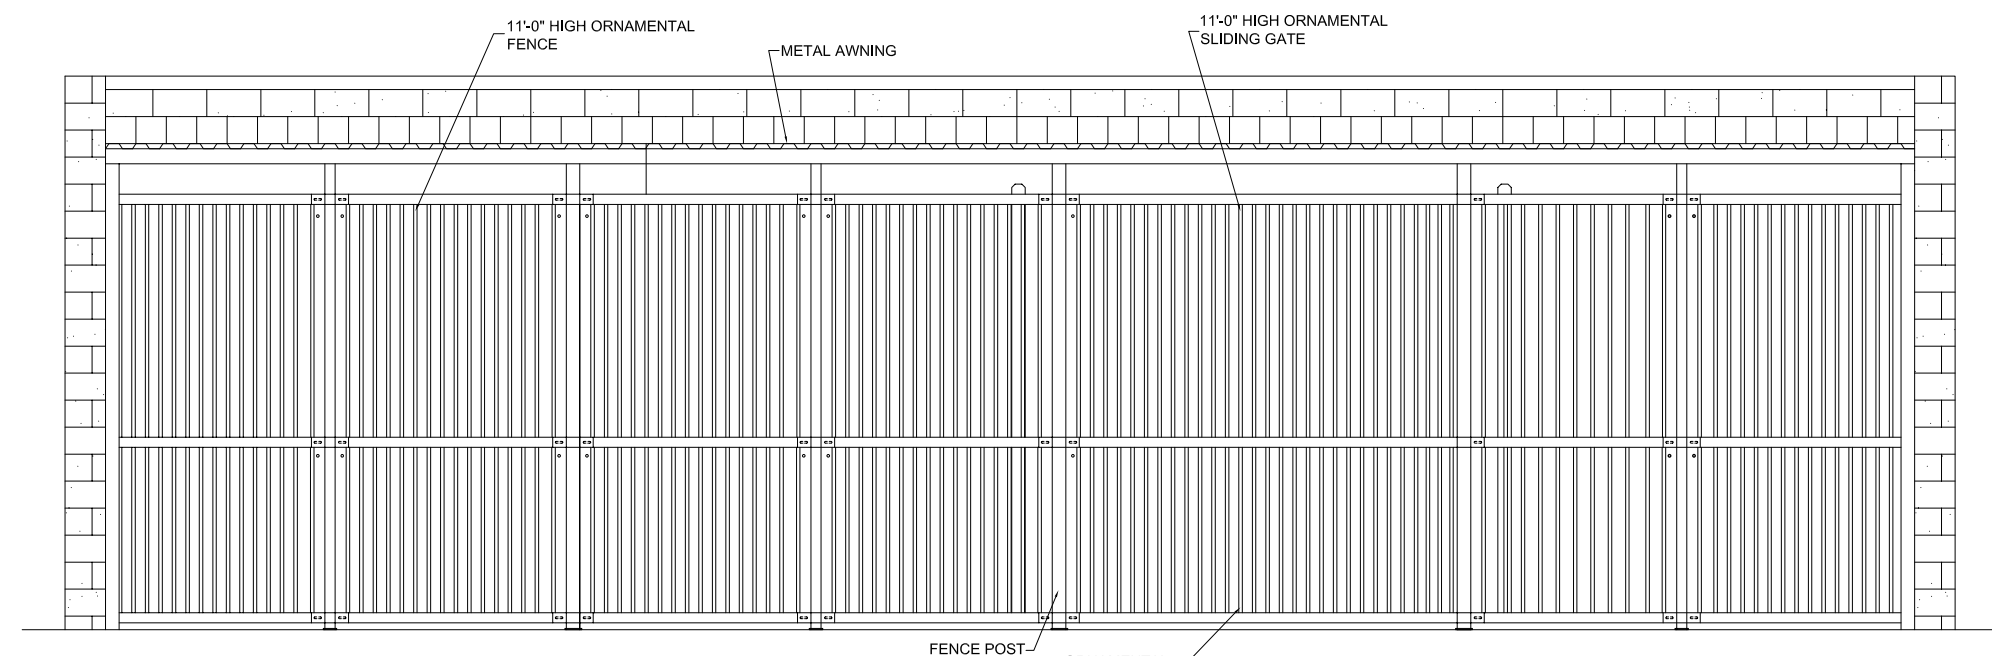


FRONT ELEVATION

STORAGE AREA (ELEVATION)
NO SCALE

DIGALERT
 CALL BEFORE YOU DIG
 UNDERGROUND SERVICE ALERT
 CALL TOLL FREE 1-800-487-8820
 TWO WORKING DAYS BEFORE YOU DIG

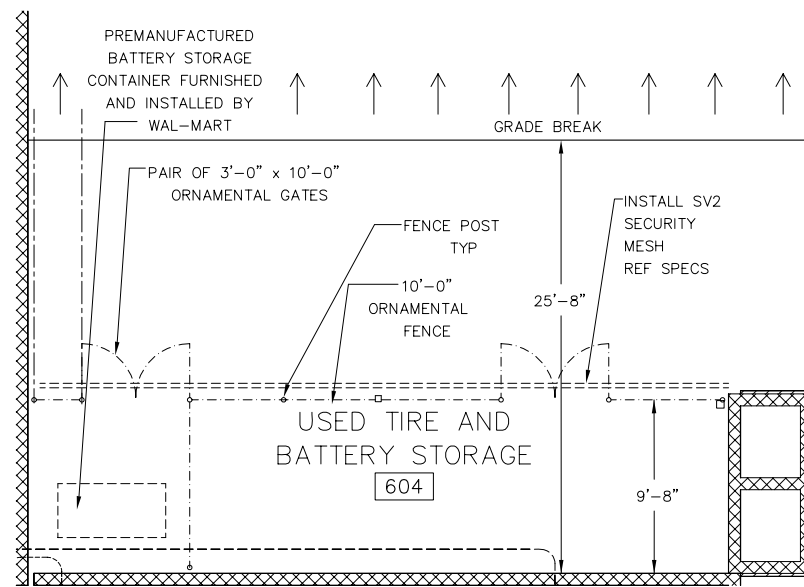

TIRE & BATTERY STORAGE (PLAN)
NO SCALE

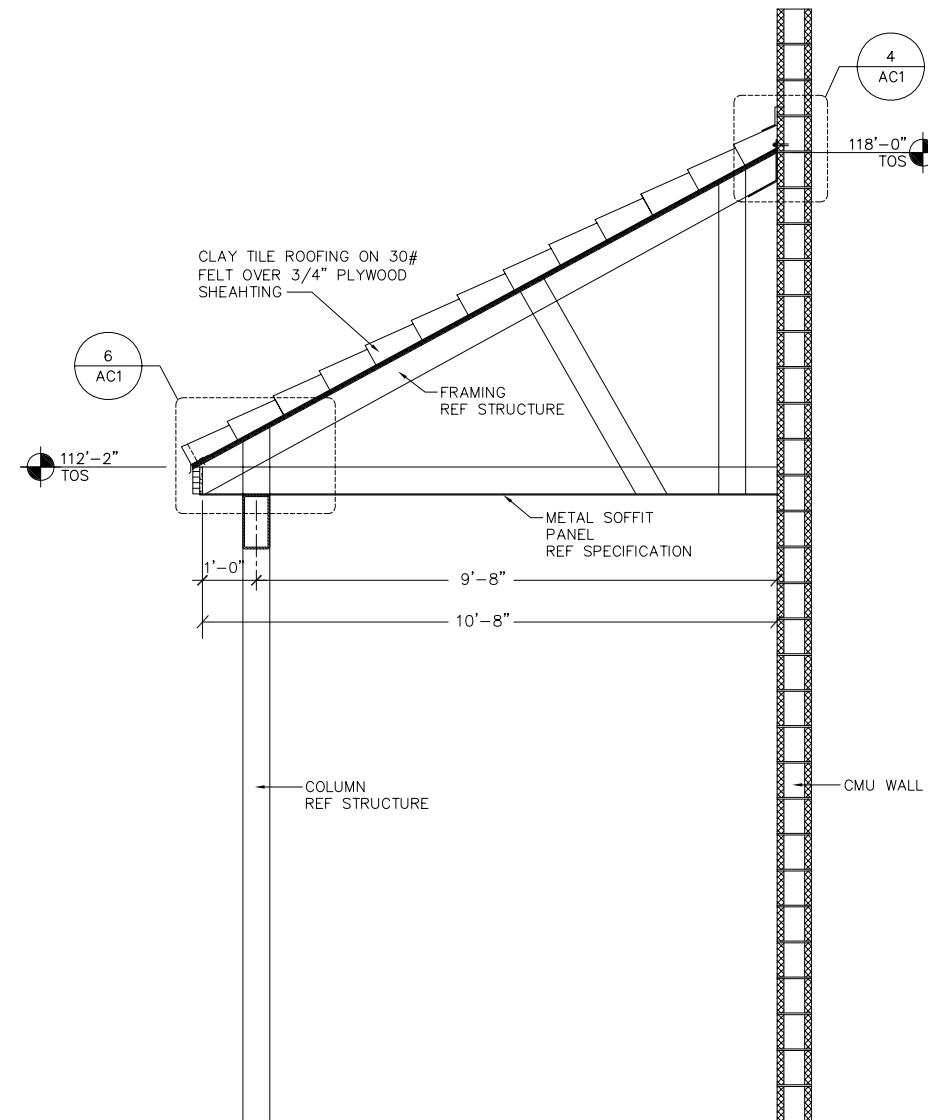

TIRE & BATTERY STORAGE (PROFILE)
NO SCALE


REVISIONS	BY	DATE
ORIGINAL	KEJ	02/20/08

THIS DOCUMENT IS THE PROPERTY OF ADAMS ENGINEERING. IT IS TO BE USED ONLY FOR THE PROJECT AND SITE SPECIFICALLY IDENTIFIED HEREIN. IT IS NOT TO BE REPRODUCED, COPIED, OR TRANSMITTED IN ANY FORM OR BY ANY MEANS, ELECTRONIC OR MECHANICAL, INCLUDING PHOTOCOPYING, RECORDING, OR BY ANY INFORMATION STORAGE AND RETRIEVAL SYSTEM, WITHOUT THE WRITTEN PERMISSION OF ADAMS ENGINEERING. © ADAMS ENGINEERING 2008.



**STORM WATER MANAGEMENT
SITE PLANS
OUTDOOR STORAGE AREA:
TIRE & BATTERY STORAGE AREA**

SAM'S CLUB REMODEL
STORE No. 6614-01
4901 SANTA ANITA AVE.
EL MONTE, CALIFORNIA

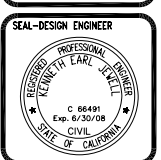

PROJECT MGR.	KEJ
PROJECT TECH	EMT
JOB NO.	2002-018
SHEET NO.	SWQ-14




REVISIONS	DATE	BY
ORIGINAL	02/20/09	KEJ

THIS DOCUMENT IS THE PROPERTY OF ADAMS ENGINEERING. IT IS TO BE USED ONLY FOR THE PROJECT AND SITE SPECIFICALLY IDENTIFIED HEREIN. ANY REUSE OR MODIFICATION OF THIS DOCUMENT WITHOUT THE WRITTEN CONSENT OF ADAMS ENGINEERING IS STRICTLY PROHIBITED. © ADAMS ENGINEERING 2009.


Adams ENGINEERING
 8071 Orma Avenue, Ste. 200 • Carlsbad, California 92009 • (760) 708-8159

**STORM WATER MANAGEMENT
 SITE PLANS
 COMPACTOR ENCLOSURE**


SAM'S CLUB REMODEL
 STORE No. 6614-01
 4901 SANTA ANITA AVE.
 EL MONTE, CALIFORNIA

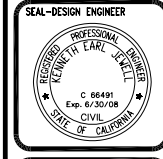

PROJECT MGR.	KEJ
PROJECT TECH	EMT
JOB NO.	2002-018
SHEET NO.	SWQ-15

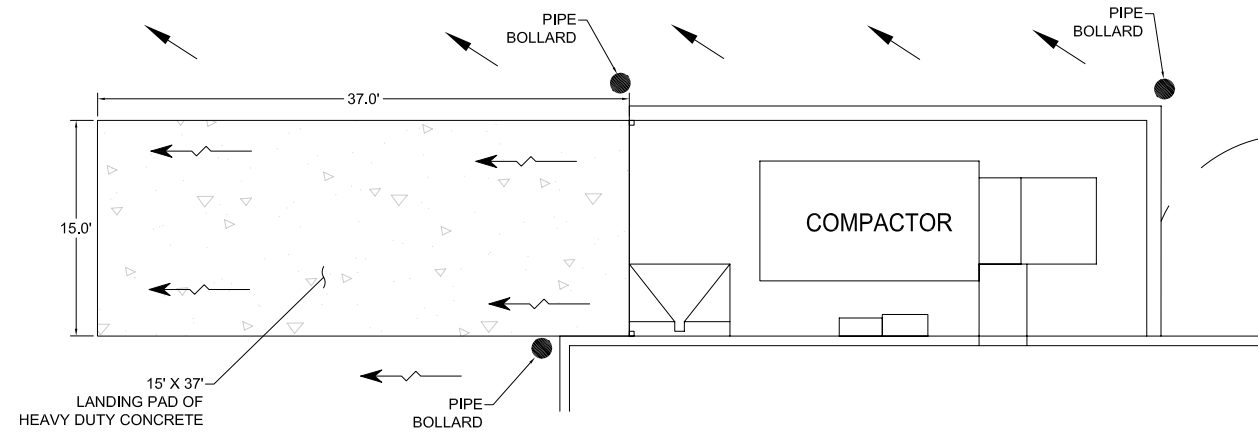

TRASH ENCLOSURE (PLAN VIEW)
 NO SCALE

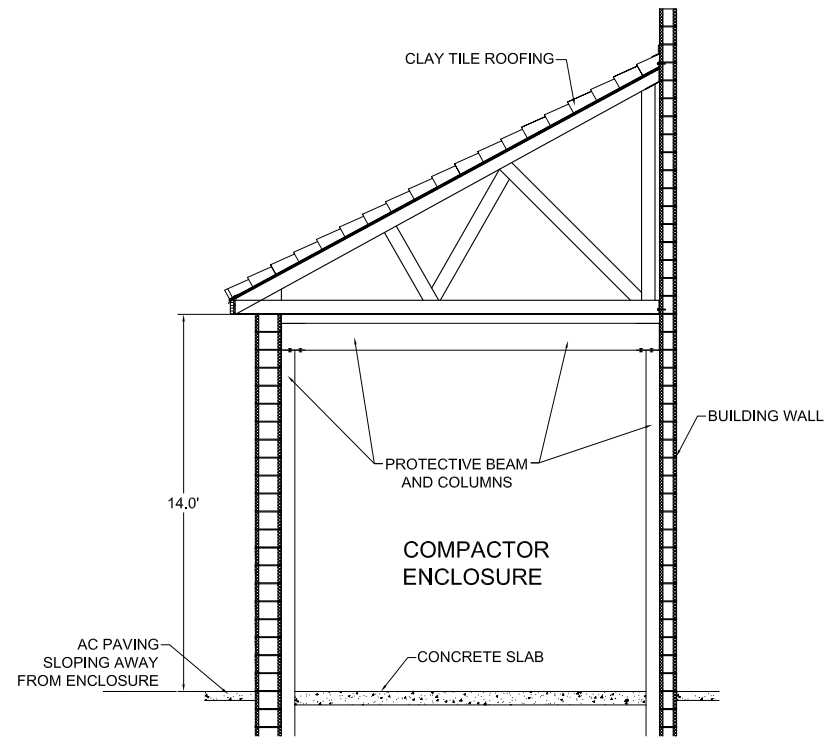

TRASH ENCLOSURE (ELEVATION)
 NO SCALE

DIGALERT
 CALL BEFORE YOU DIG
 UNDERGROUND SERVICE ALERT
 CALL TOLL FREE 1-800-827-8800
 TWO WORKING DAYS BEFORE YOU DIG