



E:\Conceptual Site Model\Figure 1 - Site Plan.dwg Layout: Figure 1 May 11, 2012 - 2:08pm

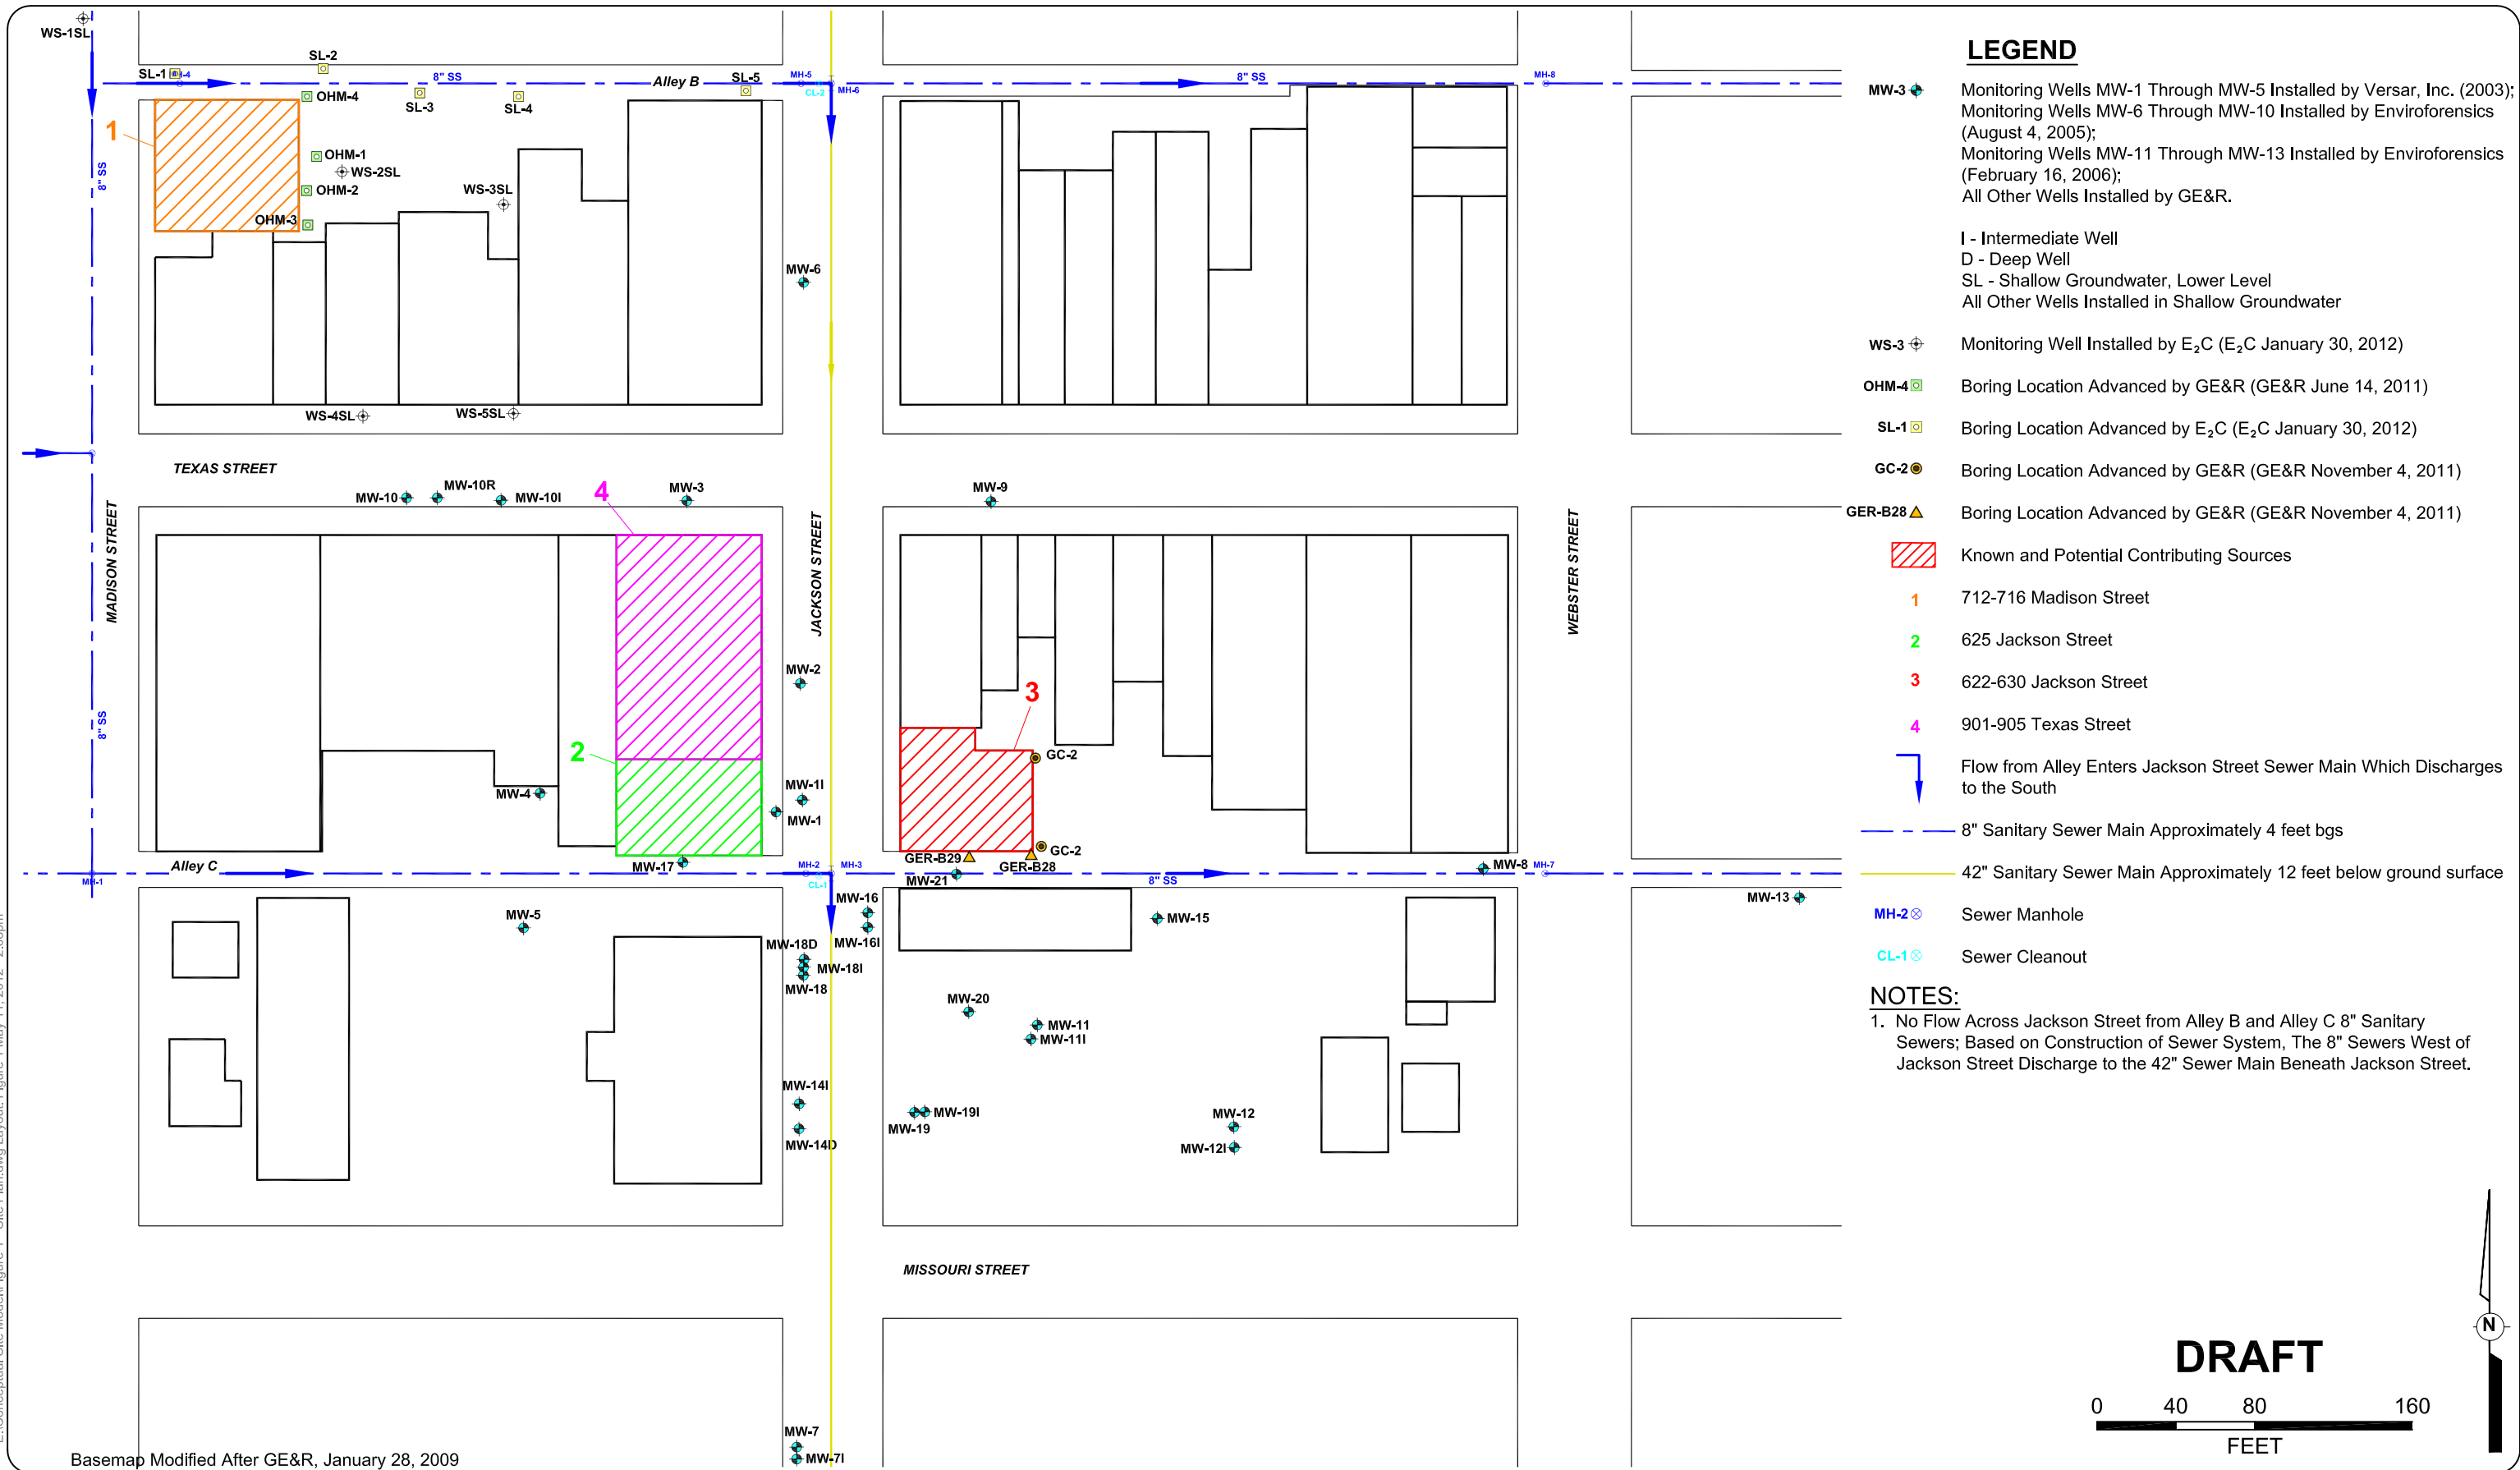

Basemap Modified After GE&R, January 28, 2009

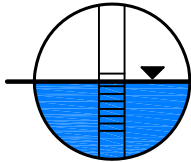

**GROUND ZERO
ANALYSIS, INC.**

Date:	05/11/12
Designed:	SB
Drawn:	OS
Checked:	SB
DWG file:	Fig. 1

SITE PLAN
Conceptual Site Model
Fairfield, California

Figure

1

Project

812