
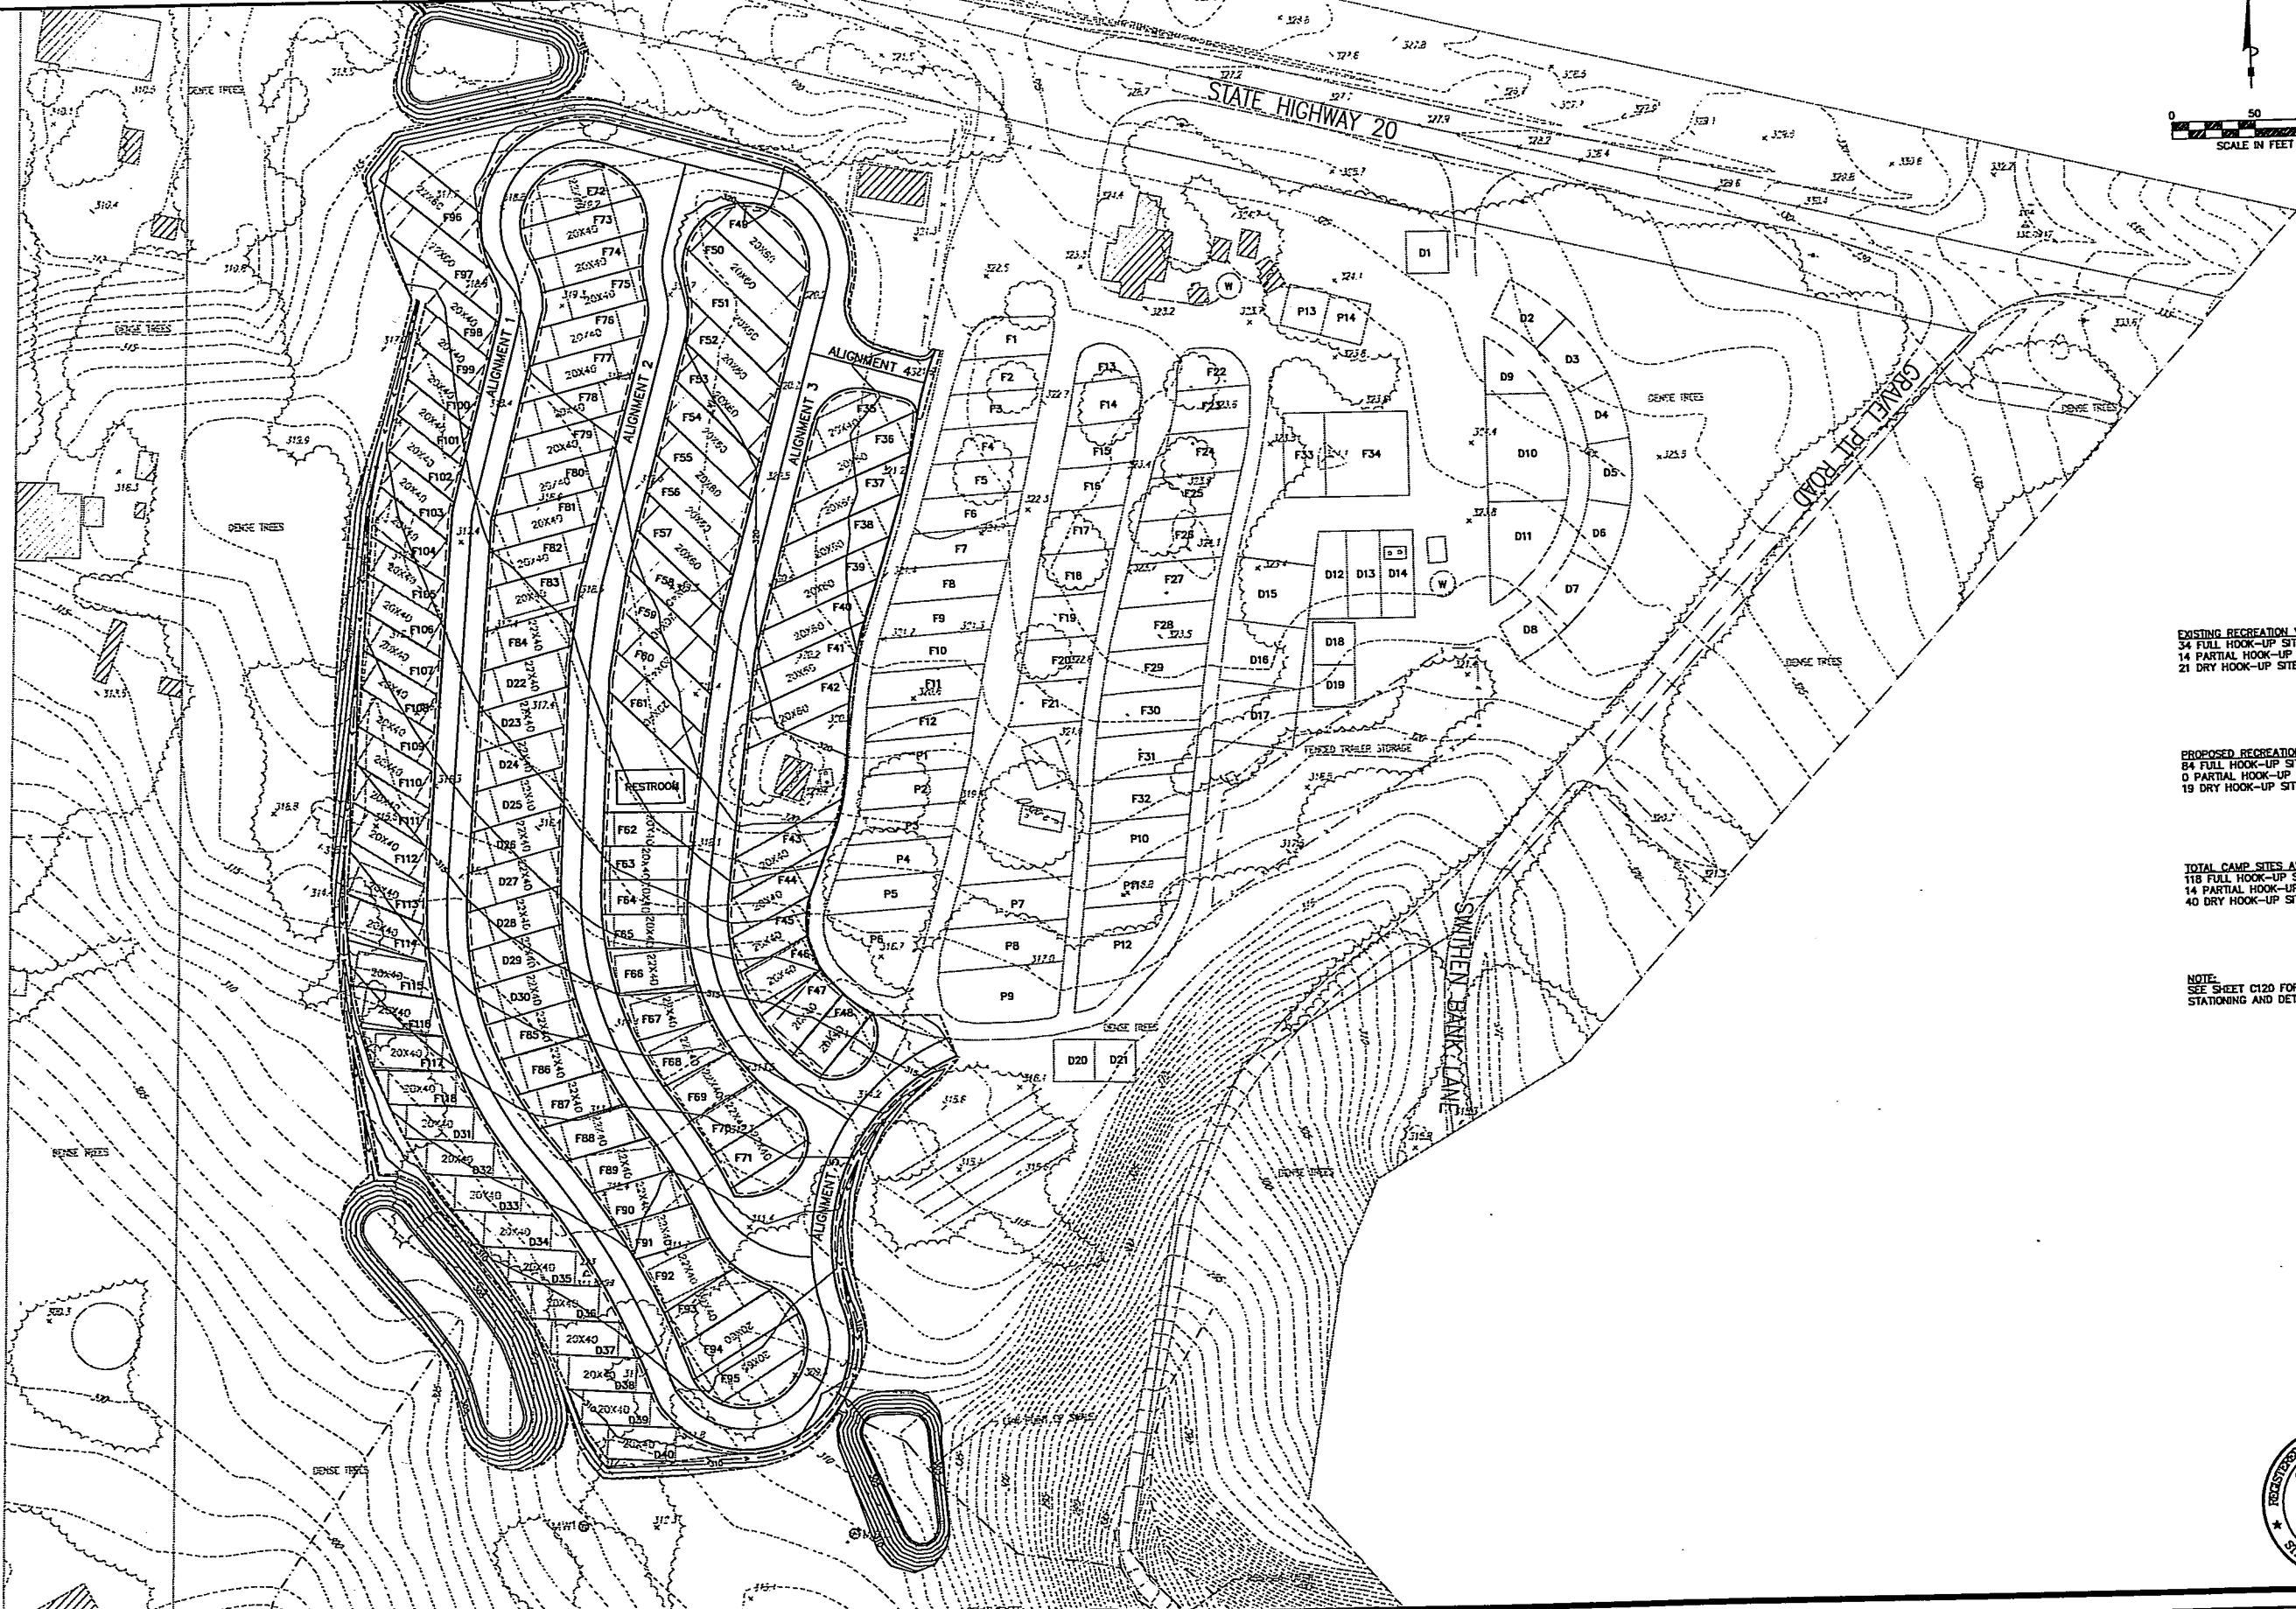


ROWD - WDID NO. 1B07078RME

NOT FOR CONSTRUCTION

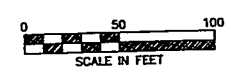

EXISTING RECREATION VEHICLE PARK
34 FULL HOOK-UP SITES
14 PARTIAL HOOK-UP SITES
21 DRY HOOK-UP SITES

PROPOSED RECREATION VEHICLE PARK
84 FULL HOOK-UP SITES
0 PARTIAL HOOK-UP SITES
19 DRY HOOK-UP SITES

TOTAL CAMP SITES AFTER EXPANSION
118 FULL HOOK-UP SITES
14 PARTIAL HOOK-UP SITES
40 DRY HOOK-UP SITES

NOTE:
SEE SHEET C120 FOR ROADWAY
STATIONING AND DETAILS



DATE:	REVISION:	BY:	COMPUTER NO. SERVER
			FILE:
			PSVIEW:
			MSVP:
			MSVIEW:

OWNER: FORT BRAGG INVESTORS
LOCATION: 30801 HWY 20
FORT BRAGG, CALIFORNIA

RAU AND ASSOCIATES INC.
CIVIL ENGINEERS • LAND SURVEYORS
100 NORTH PINE STREET • (707) 462-6536 • UKIAH, CA 95482

DRAWING: SITE PLAN OF PROPOSED EXPANSION
PROJECT: LEISURE TIME R.V. PARK ADDITION

Date:	DEC. 2008
Scale:	AS SHOWN
Drawn:	JCU
Checked:	GCR
Reviewed:	GCR
JOB NO.	R06026

SHEET

C105