


Attachment D

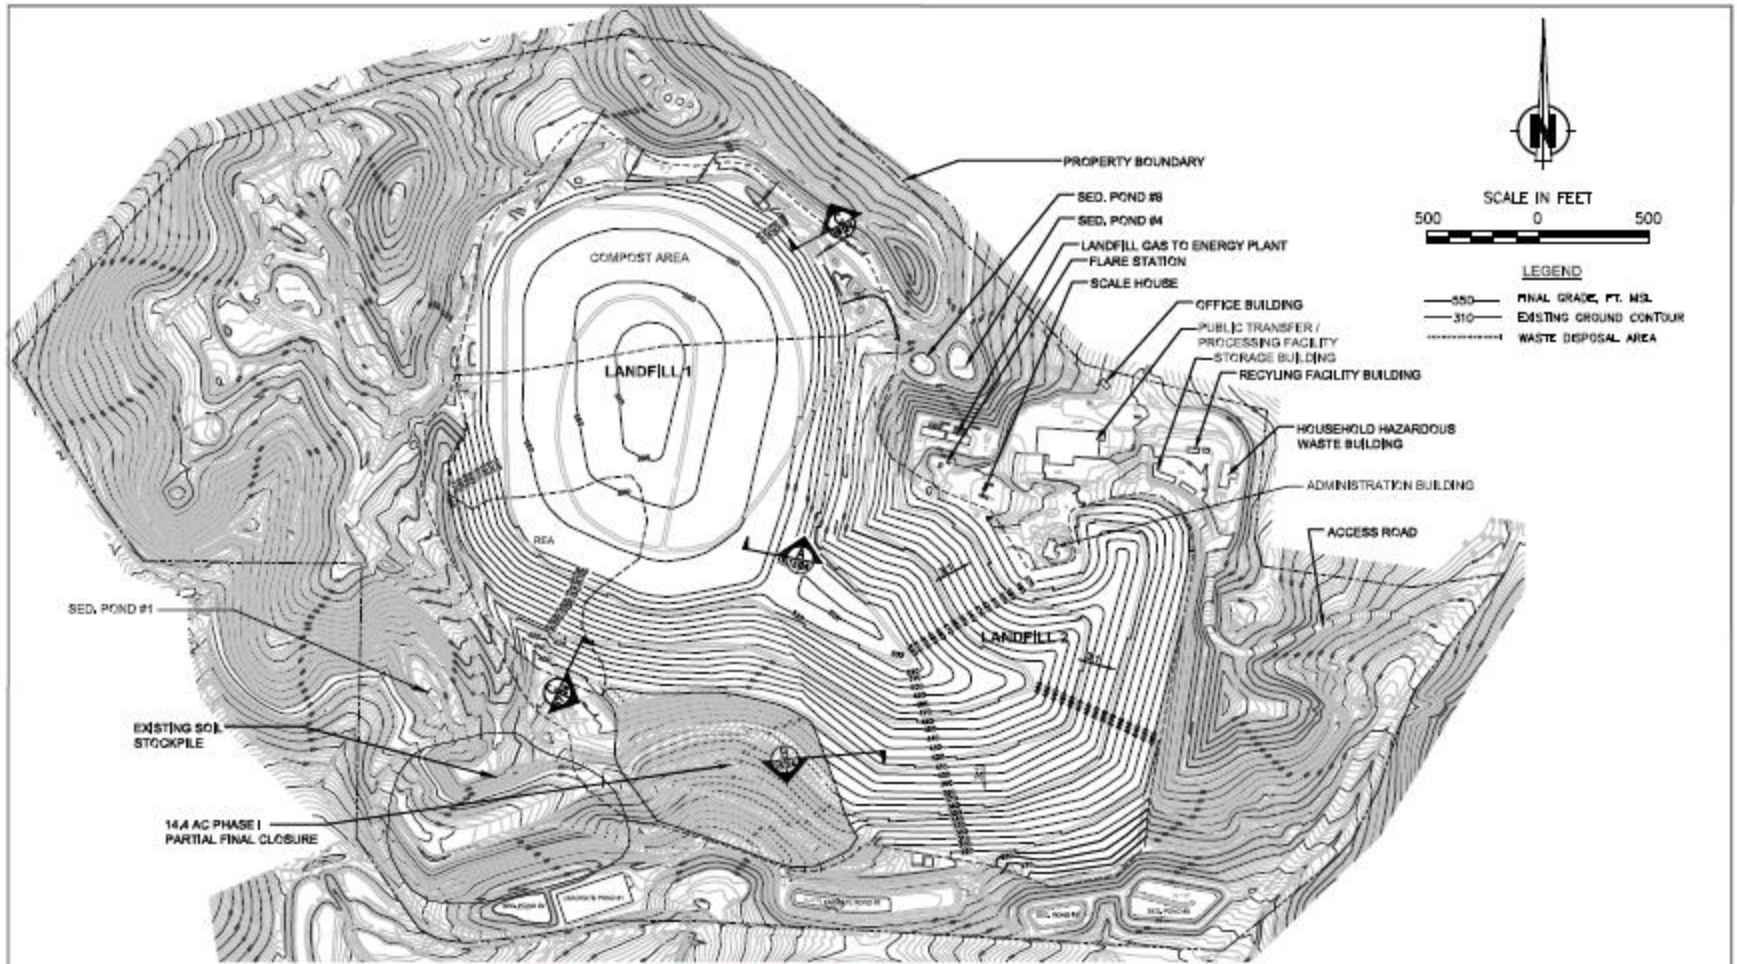

SCS ENGINEERS
ENVIRONMENTAL CONSULTANTS
 3001 DELL CENTER DRIVE, SUITE 140
 TOLSONVILLE, CALIFORNIA 94920
 TEL (916) 434-2000 FAX (916) 434-4707

PROJ. NO.	01210155.00	DRAW. NO.	ATV	ASST. FILE	FIGURE 18
DRAW. BY	ATV	CHECK BY	AMM	DATE BY	JUN

COUNTY OF SONOMA, DEPARTMENT OF
 TRANSPORTATION AND PUBLIC WORKS
 PETALUMA, CALIFORNIA

SHEET TITLE:	FINAL GRADING PLAN
PROJECT TITLE:	AMENDED JTD SONOMA COUNTY CENTRAL DISPOSAL SITE SONOMA COUNTY, CALIFORNIA

DATE:	7/27/12
SCALE:	AS SHOWN
FIGURE:	18