


ATTACHMENT B

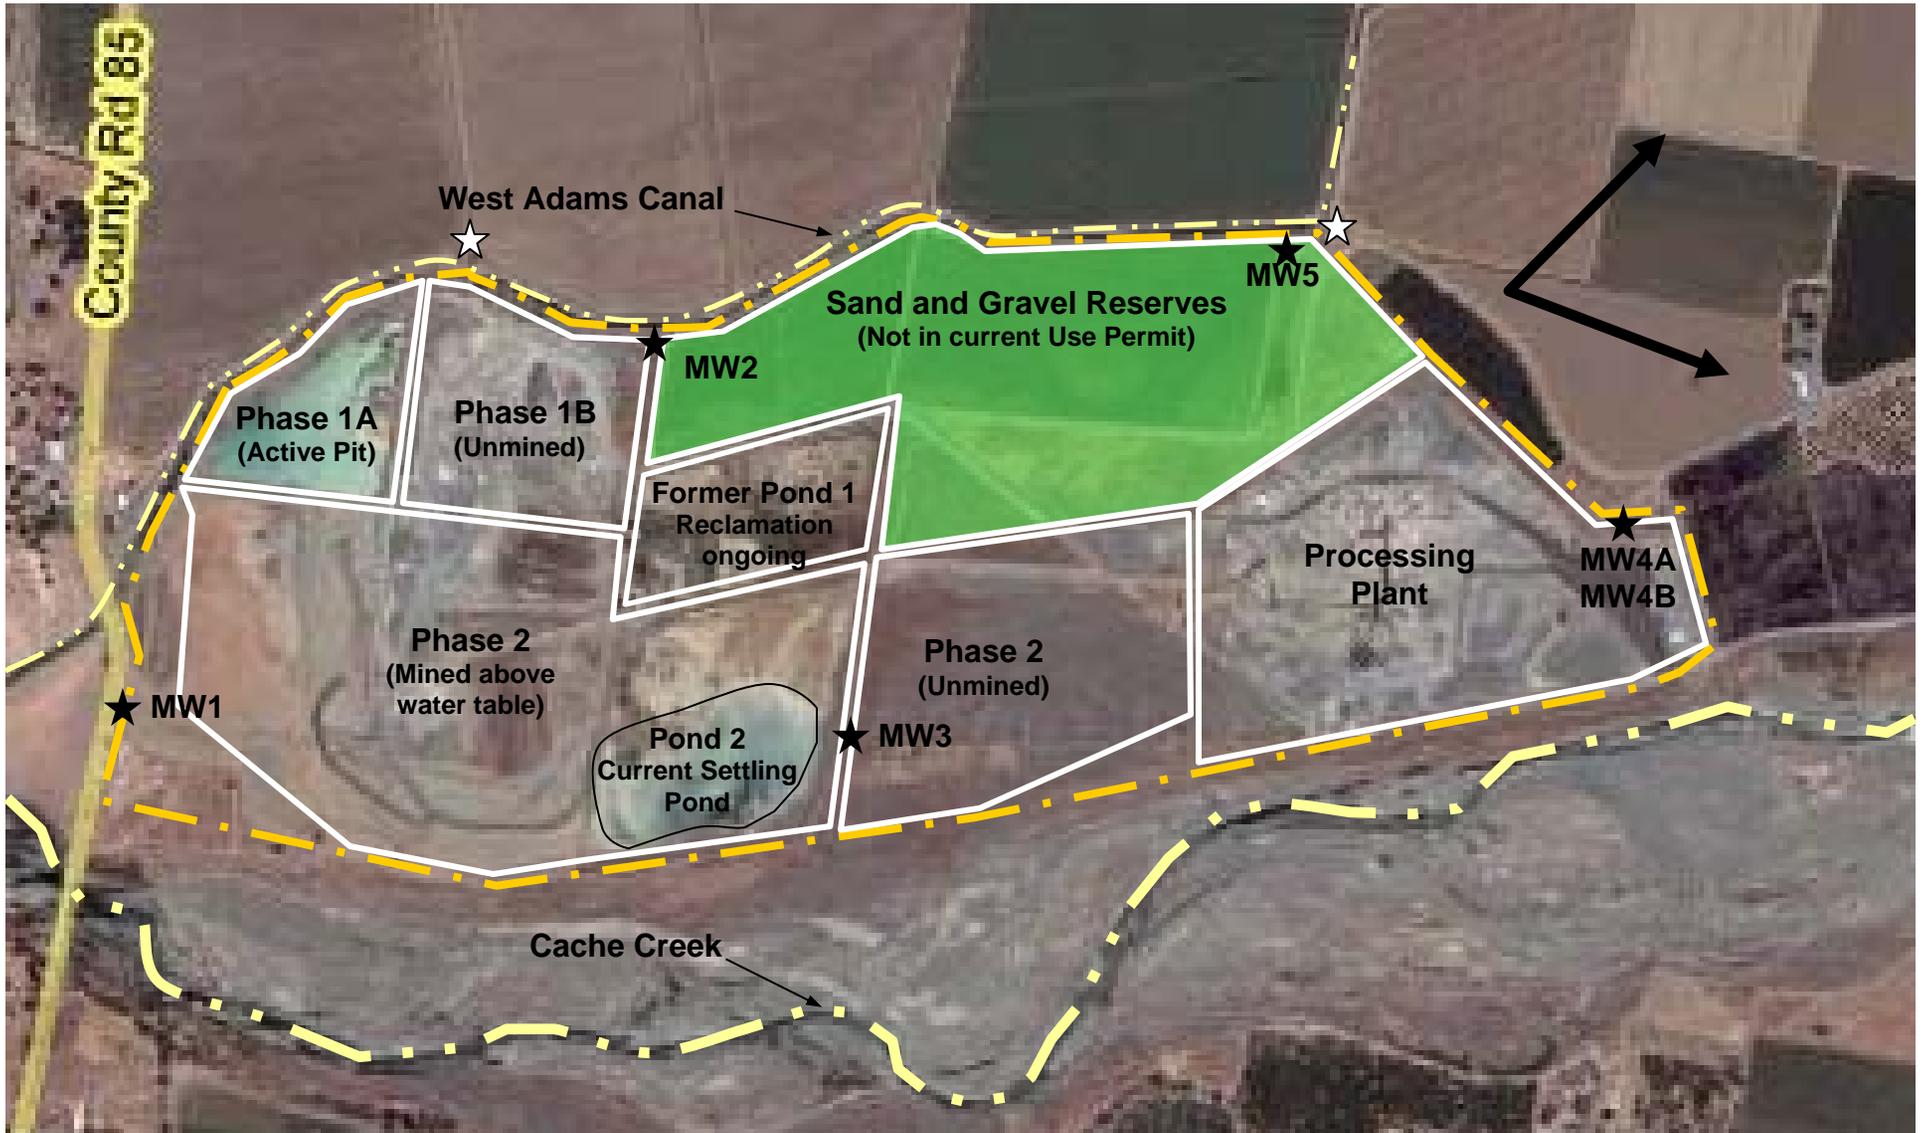

<p>Drawing Reference: Google Maps; RWD</p> <ul style="list-style-type: none"> - · - Site Boundary ★ Monitoring Well ☆ Production Well → Groundwater Gradient 	<p>SITE PLAN GRANITE CONSTRUCTION COMPANY CAPAY AGGREGATE PLANT YOLO COUNTY</p> <p>ORDER NO.</p>	<p style="text-align: center;">N</p>  <p style="text-align: center;">Approx. Scale: 1" = 1,000'</p>
--	--	--