


ATTACHMENT D

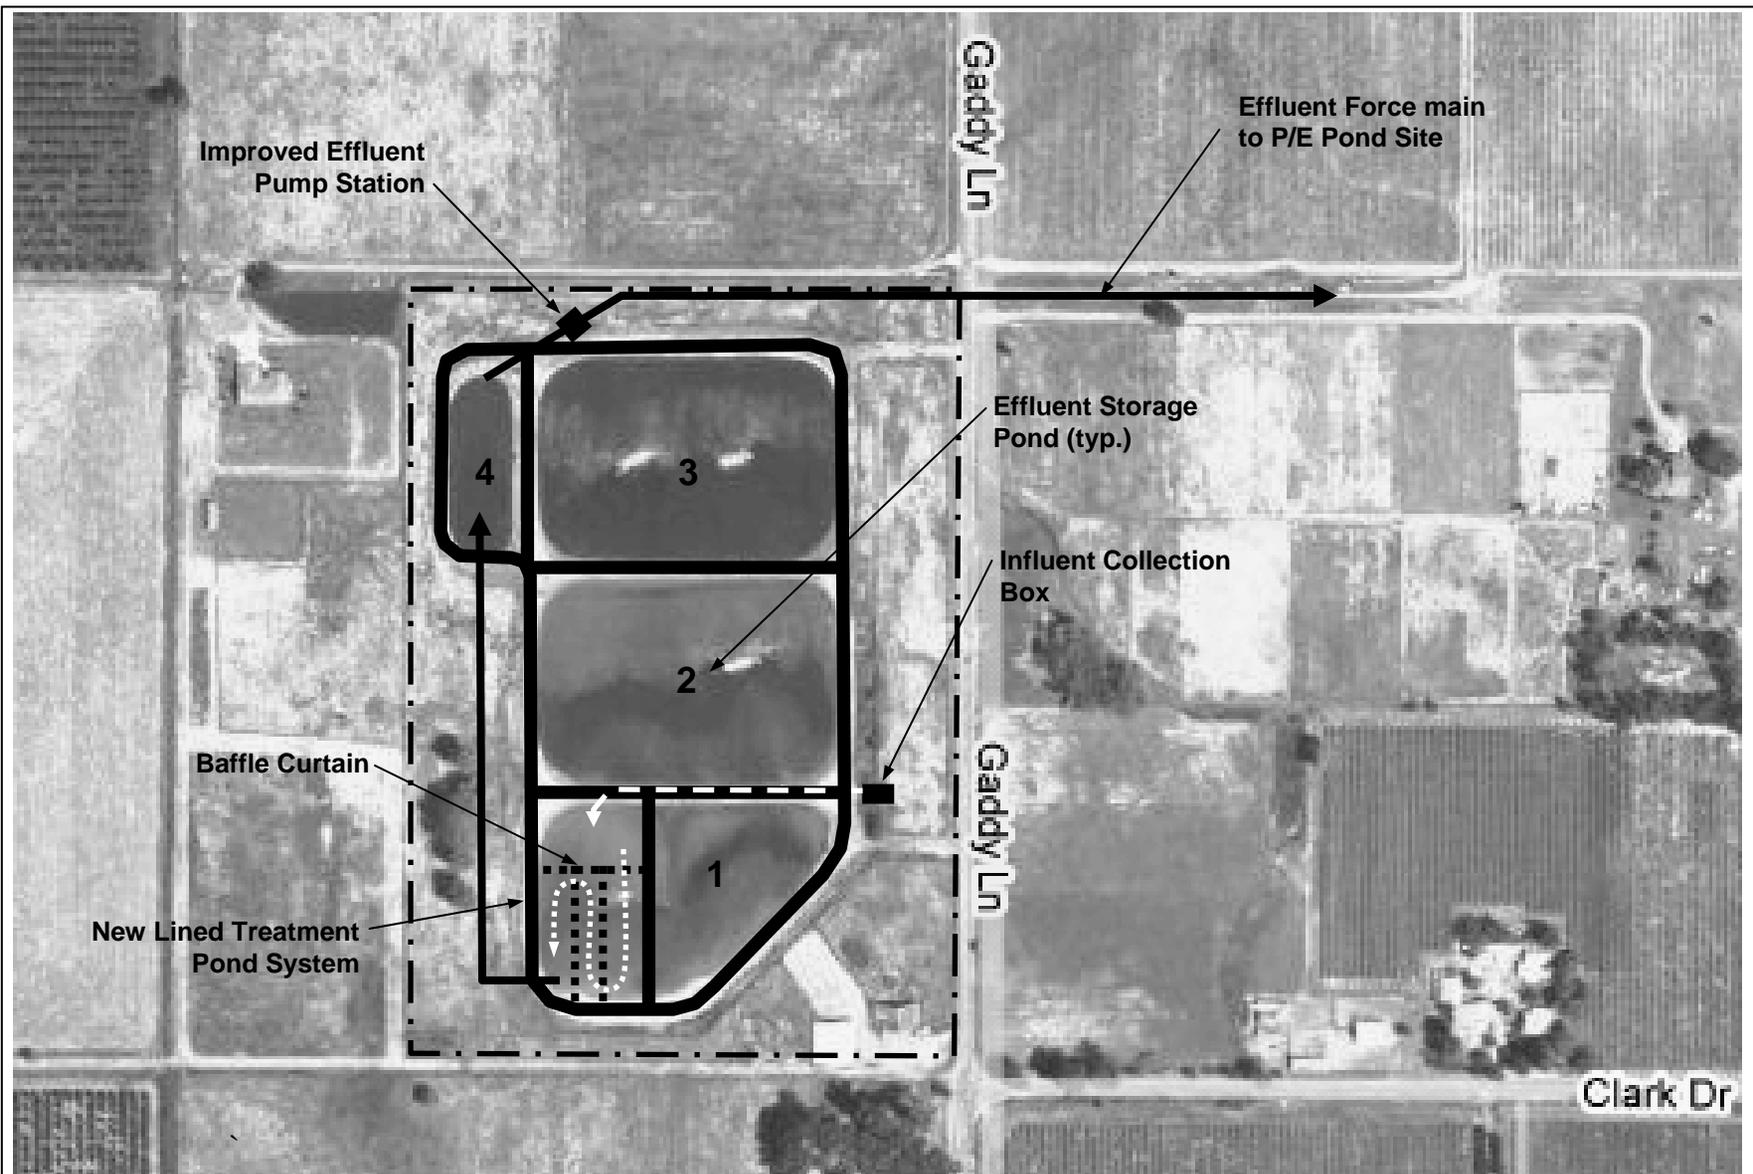

Drawing Reference:
CH2M Hill, November 2008

CONCEPTUAL WWTF IMPROVEMENTS PLAN
LAKE COUNTY SANITATION DISTRICT
KELSEYVILLE WATER WORKS DISTRICT NO. 3
LAKE COUNTY

ORDER NO.

