


# ATTACHMENT C

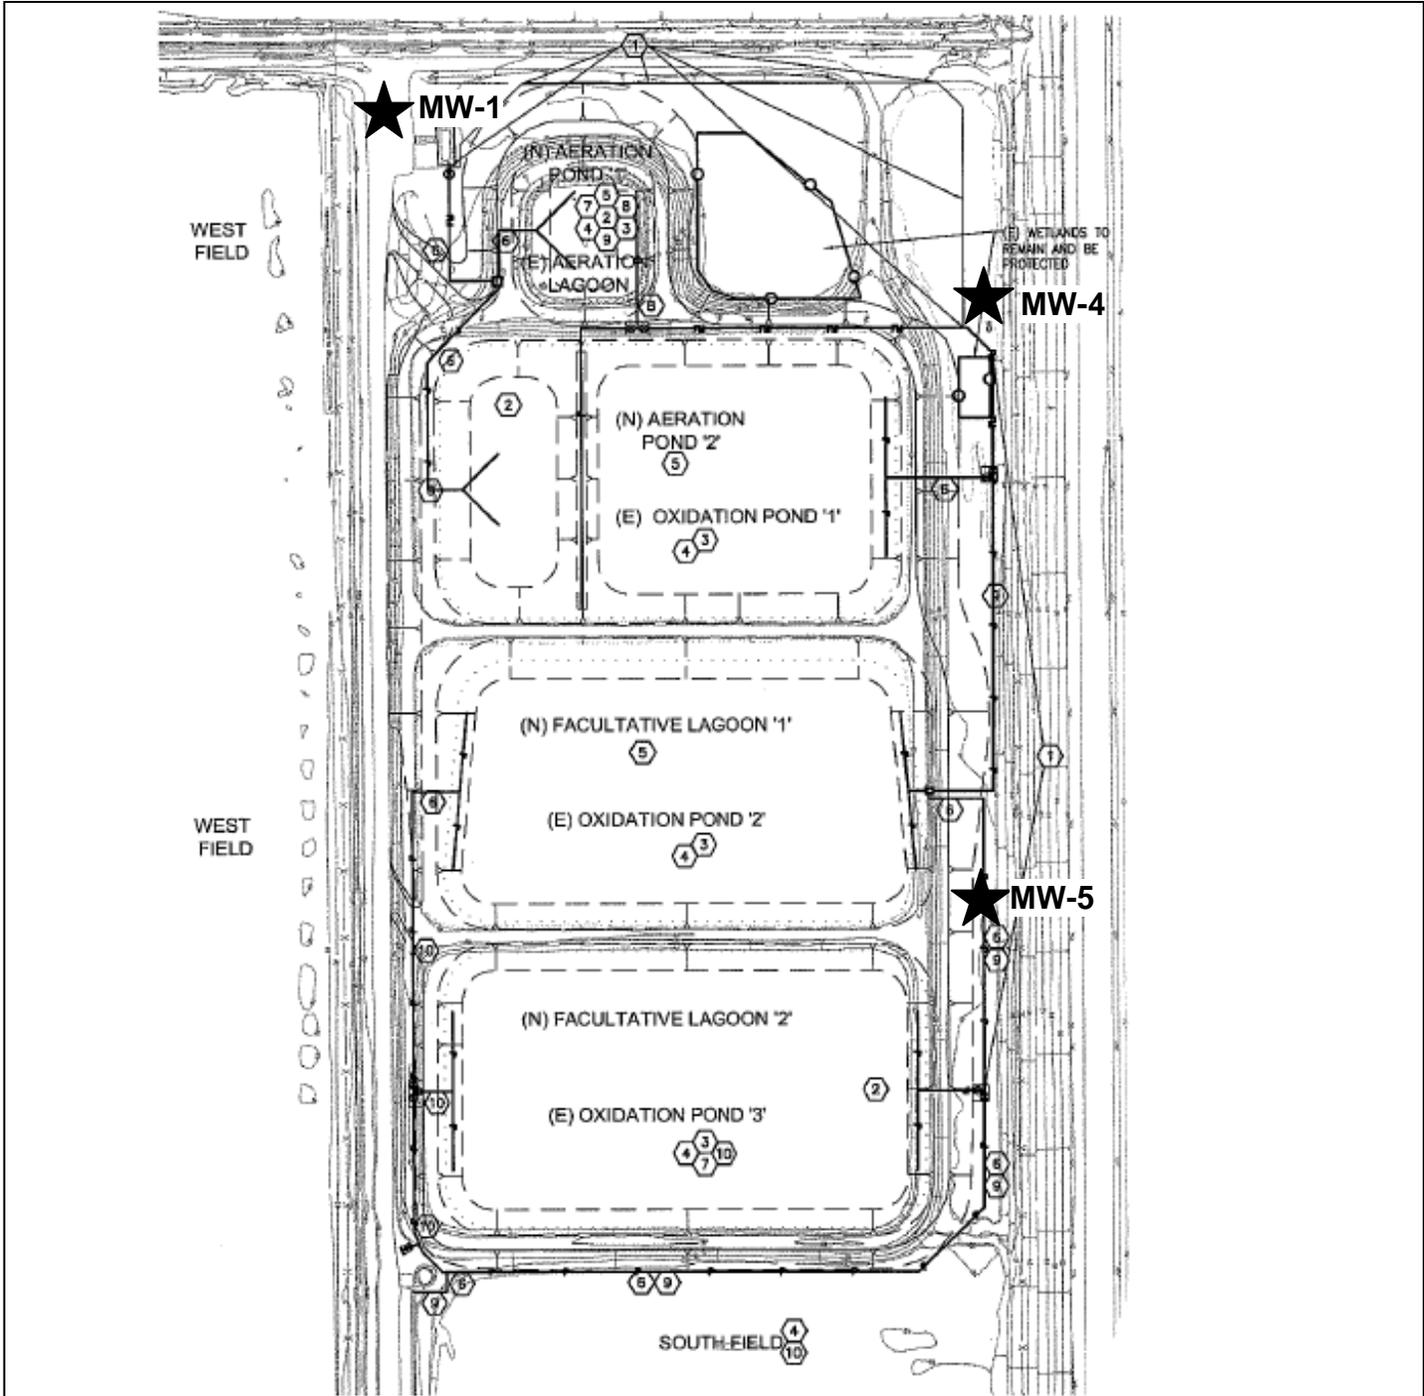

★ MW-3

★ MW-2

Drawing  
Reference:  
RWD  
July 2009 Plan  
Set

**WASTEWATER TREATMENT PLANT IMPROVEMENTS**  
MAXWELL PUBLIC UTILITY DISTRICT  
MAXWELL WASTEWATER TREATMENT FACILITY  
COLUSA COUNTY



Approx. Scale:  
1"=170'

ORDER NO.