



California Regional Water Quality Control Board

Central Valley Region

Robert Schneider, Chair



Gray Davis
Governor

ston H. Hickox
Secretary for
Environmental
Protection

Fresno Branch Office

Internet Address: <http://www.swrcb.ca.gov/~rwqcb5>
1685 E Street, Fresno, California 93706-2020
Phone (559) 445-5116 • FAX (559) 445-5910

23 April 2003

Mr. Larry Bright
Valley Waste Disposal Company
1400 Easton Drive, Suite 139-B
Bakersfield, CA 93309

INSPECTION REPORTS – VALLEY WASTE DISPOSAL COMPANY – EDISON FACILITIES KERN COUNTY

Enclosed are copies of two inspection reports, one for your Edison Race Track Hill Section 24 wastewater disposal facility and the other for your Edison Section 34 C-Plant wastewater receiving facility. The inspections were conducted by Regional Board staff on 18 April 2003. The Section 24 disposal facility is regulated by WDRs Order No. 58-349 and the Section 34 receiving facility is regulated by WDRs Order No. 92-11037. No violations were observed during the inspections.

If you have any questions, please call Jim Dowdall of this office at (559) 445-5108.


JAMES K. DOWDALL
Associate Engineering Geologist
Registered Geologist #4830


SHELTON R. GRAY
Senior Engineering Geologist

JKD:c:\my document\vwdc\18 April 2003 Inspections\edison cov ltr

cc: Mr. Steve McCalley, Kern County Environmental Health Department, Bakersfield
California Division of Oil, Gas & Geothermal Resources, Bakersfield

California Environmental Protection Agency



2003

OFFICE NO 5F

FACILITIES INSPECTION REPORT

INSPECTOR: DOWDALJ

Program Type: SUB15

SWRCB 001 (REV.5-91)

NPDES NUMBER 030418	NAME OF AGENCY OR PARTY RESPONSIBLE FOR DISCHARGE Valley Waste Disposal Co	NAME OF FACILITY EDISON
AGENCY STREET 1400 EASTON DR, STE 139-B	AGENCY CITY AND STATE BAKERSFIELD, CA 93309-	FACILITY STREET SEC 24, T29S, R29E, MDB&M
(YY) (MM) (TYPE) SCHEDULED INS. DATA 03 04 B1	AGENCY CONTACT PERSON LARRY BRIGHT	FACILITY CITY AND STAT KERN COUNTY
ACTUAL INS. DATE 030418	AGENCY PHONE NO. (661) 322-5004	ONSITE FACILITY CONTACT PERSON LARRY BRIGHT

RTA

S Inspection agency (State = S, State / EPA Joint = J)

N If this inspection is a Compliance Inspection of an NPDES facility, send a copy of this report to SWRCB's Division of Water Quality, Program Support Unit

INSPECTION TYPE (Check One)

- A1 "A" type compliance -- Comprehensive inspection in which samples are taken. (EPA Type S)
- B1 "B" type compliance -- A routine nonsampling inspection. (EPA Type C)
- 02 Noncompliance follow-up -- Inspection made to verify correction of previously identified violation.
- 03 Enforcement follow-up -- Inspection made to verify that conditions of an enforcement action are being met.
- 04 Complaint -- Inspection made in response to a complaint.
- Pre-requirement -- Inspection made to gather info. relative to preparing, modifying, or rescinding requirements.
- Miscellaneous -- Any inspection type not mentioned above.

If this is an EPA inspection not mentioned above, please note type.
(e.g. -- biomonitoring, performance audit, diagnostic, etc.)

(Type)

N Were VIOLATIONS noted during this inspection? (Yes/No/Pending Sample Results)

N Was this a Quality Assurance-Based Inspection? (Y/N)

N Were bioassay samples taken? (N = No) If YES, then S = Static or F = Flowthrough

INSPECTION SUMMARY (REQUIRED) (100 character limit)


INSPECTED FACILITY FOR COMPLIANCE WITH WDRS ORDER NO. 58-349.

INSPECTOR'S DATA:


Staff ID DOWDALJ SIGNATURE James K Dowdall DATE 23 April 2003

For Internal Use: Reviewed by: (1) [Signature] (2) _____ (3) _____ Reg. WDS Coordinator

WDS Data Entry Date: _____ Regional Board File Number: _____ Inspection ID: _____ 2616

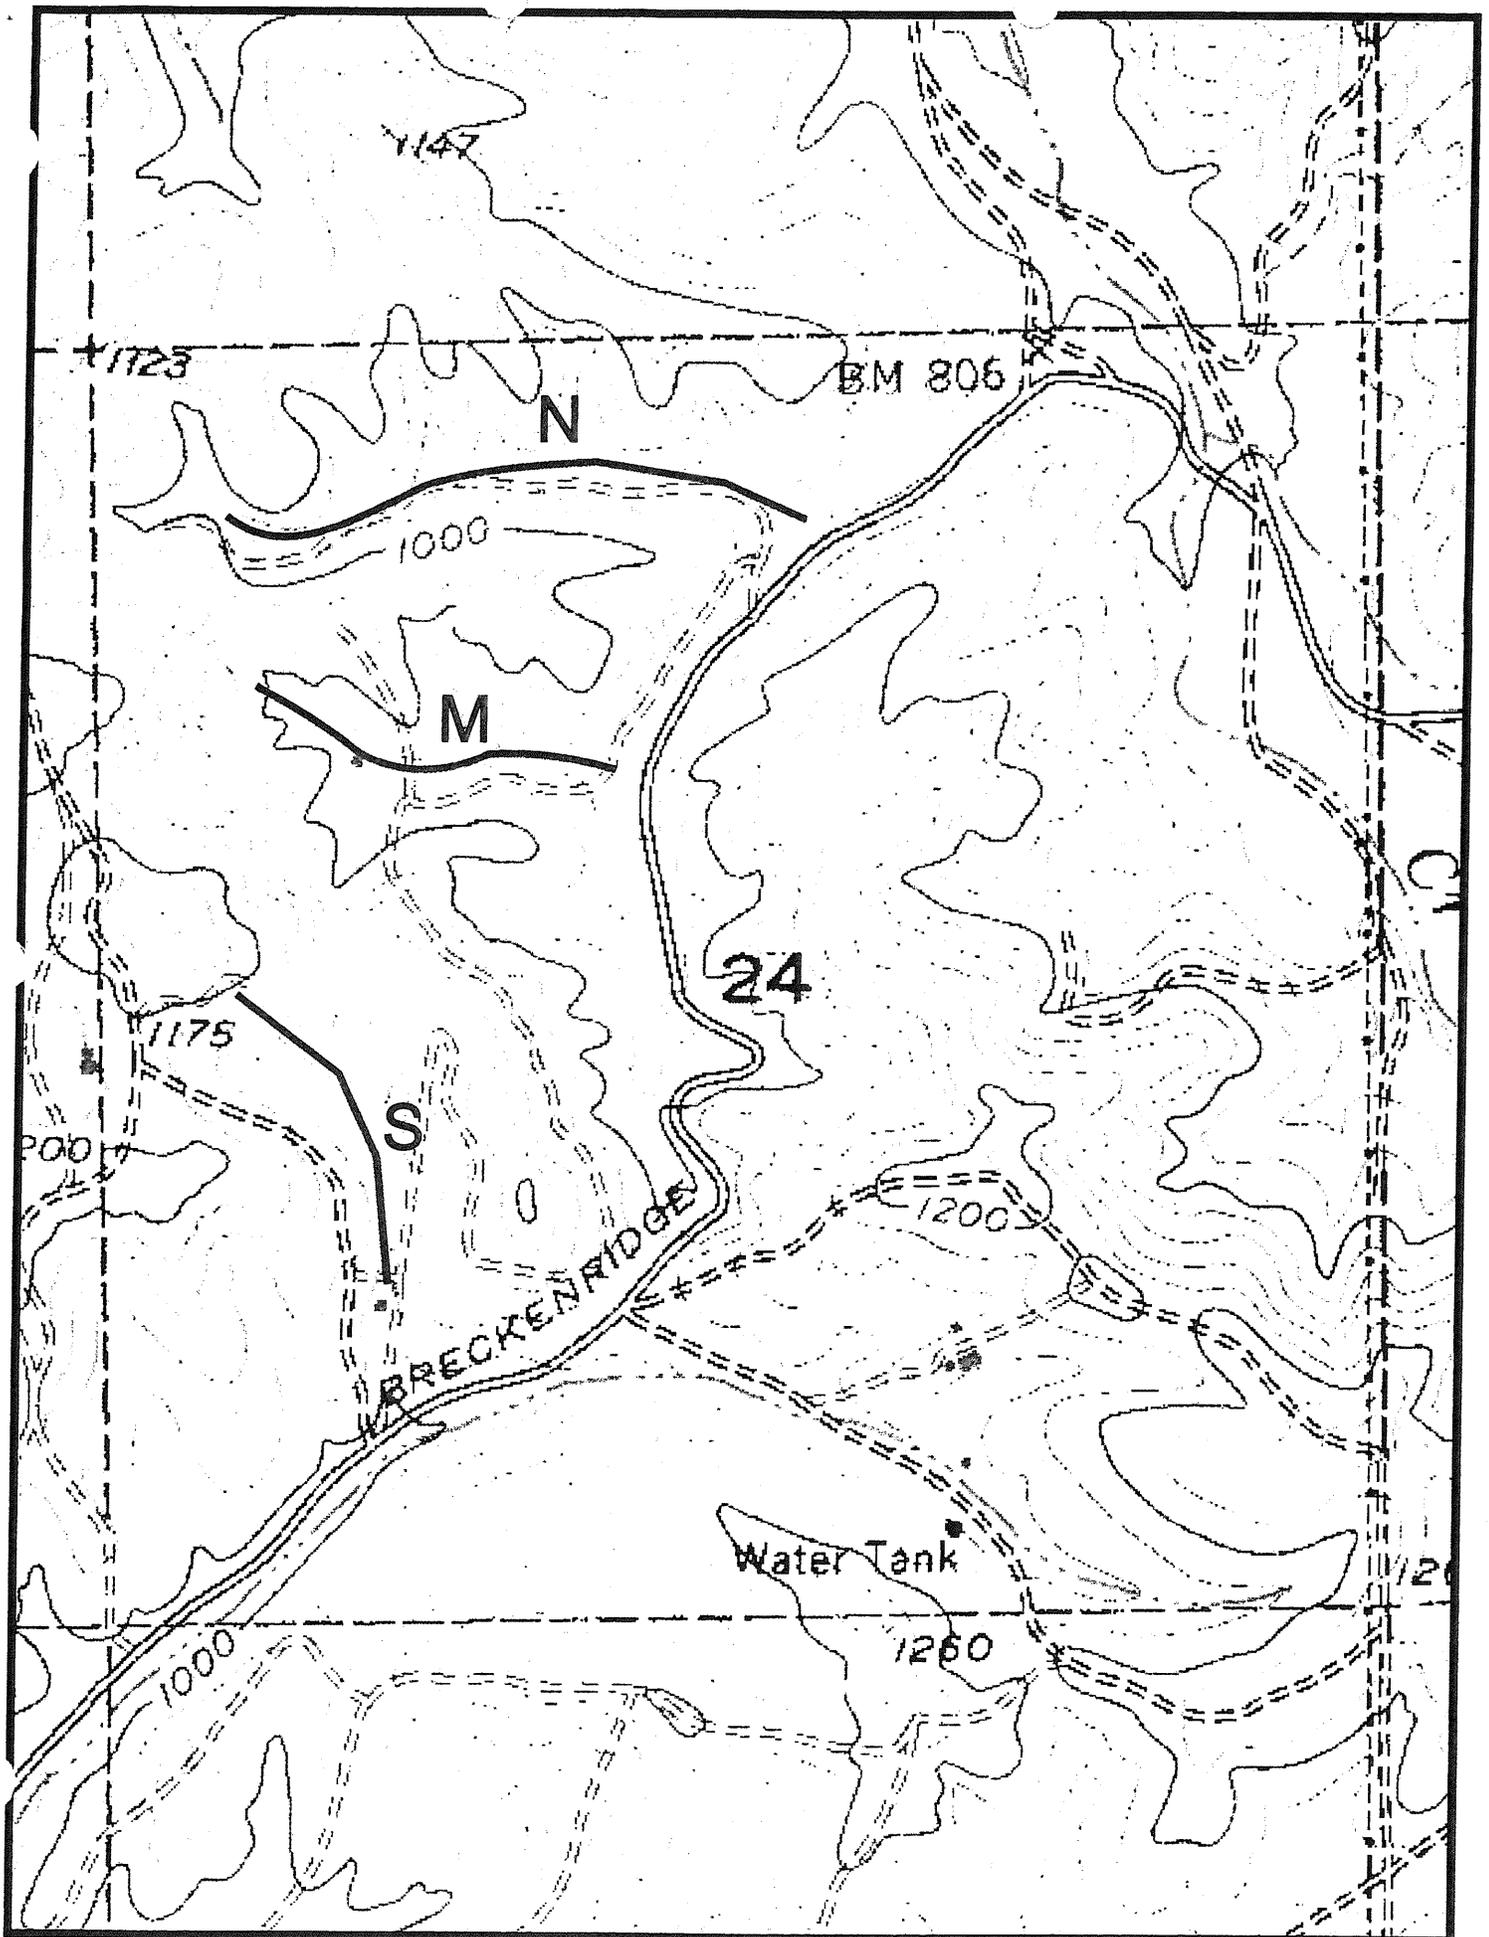

VALLEY WASTE DISPOSAL CO.
EDISON RACETRACK

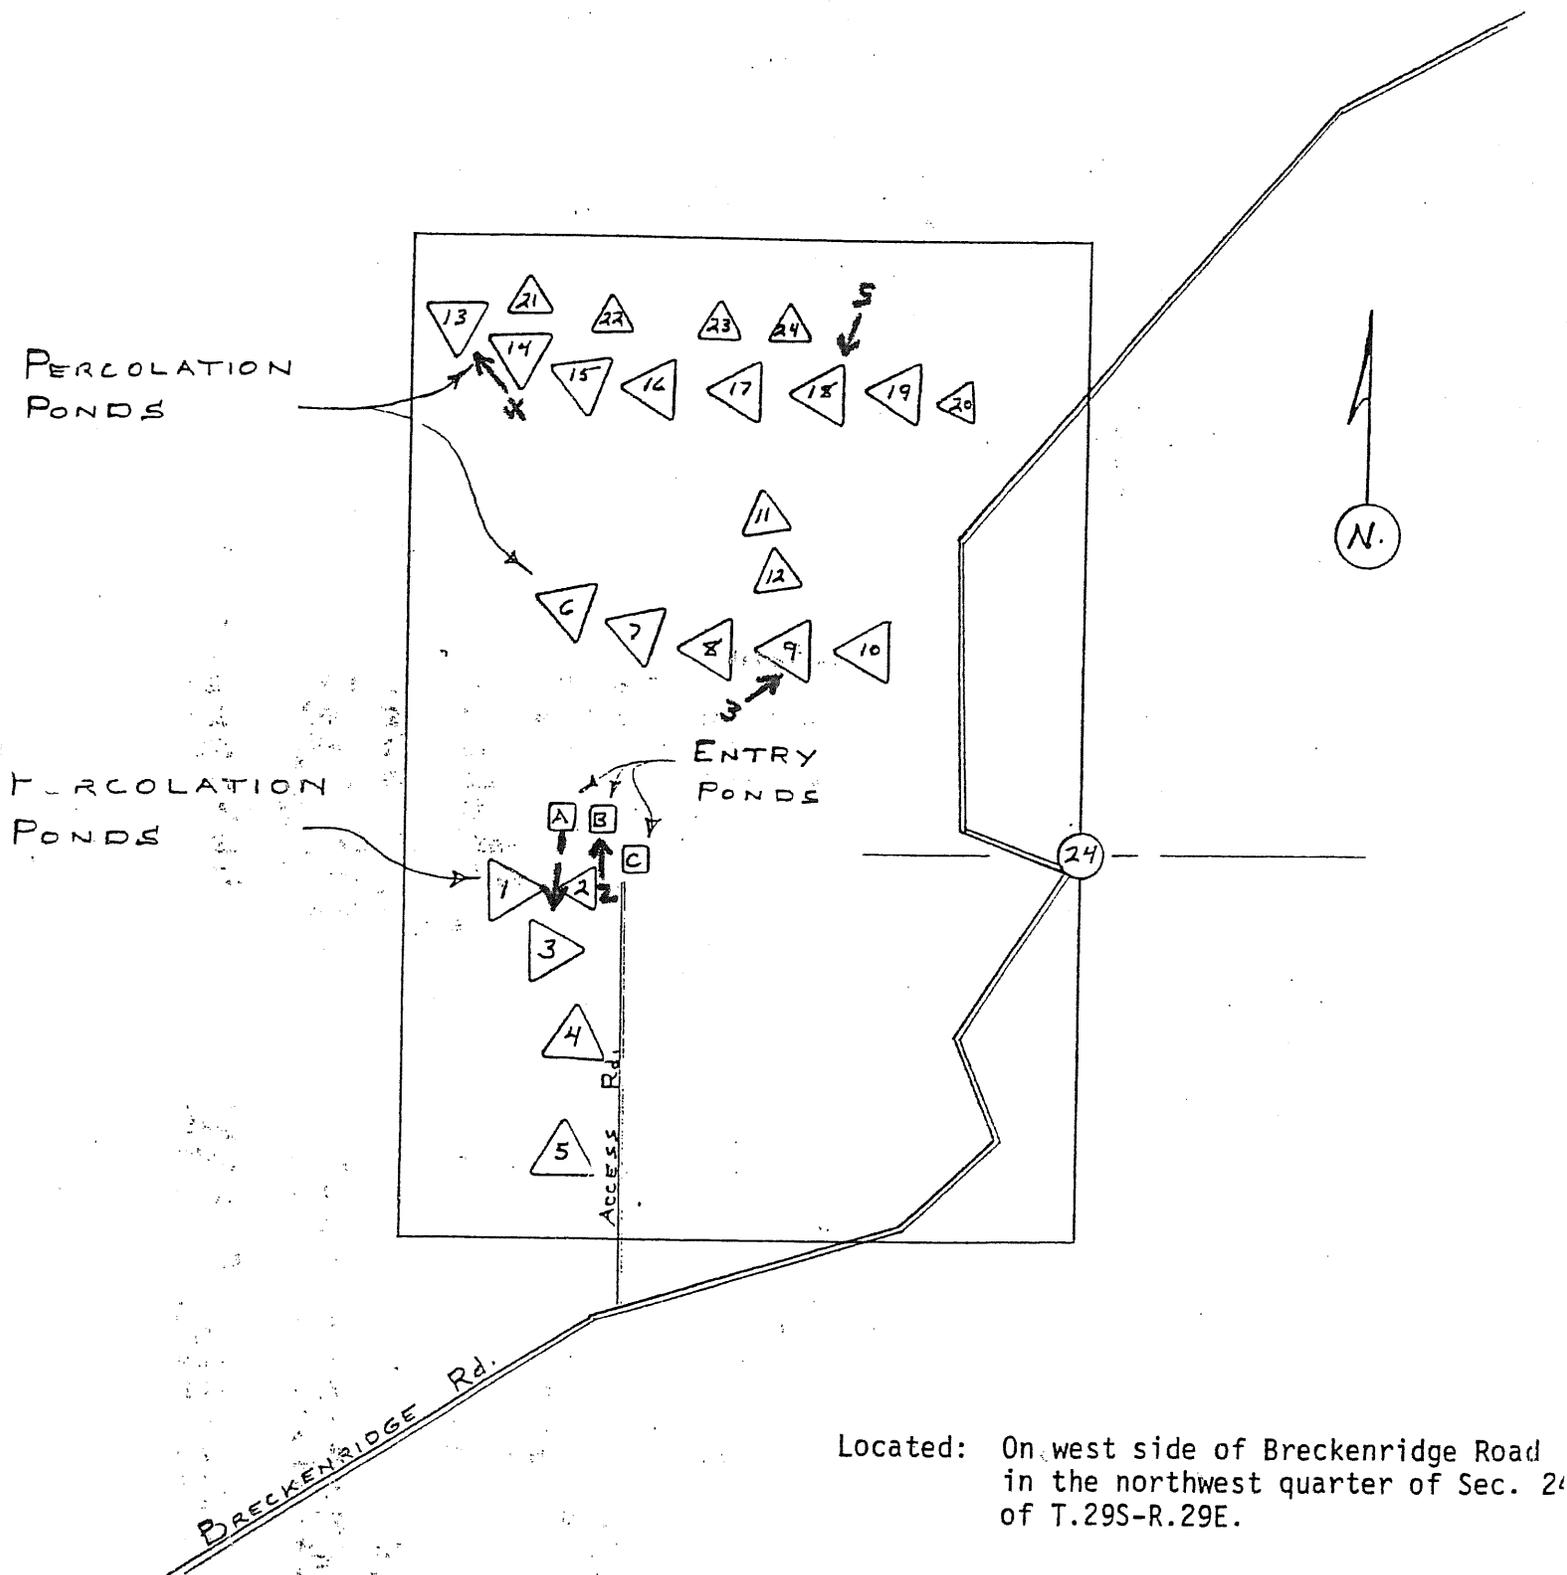

Located: On west side of Breckenridge Road
in the northwest quarter of Sec. 24
of T.29S-R.29E.

1 → Photo location, direction, and
number

Figure 1.

1" = 440' ±

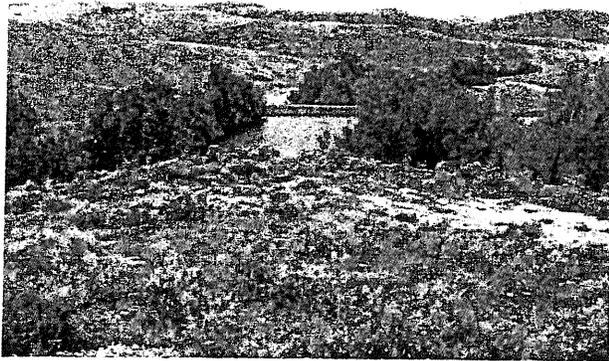


Photo 1: View of Impoundment 3 looking south.

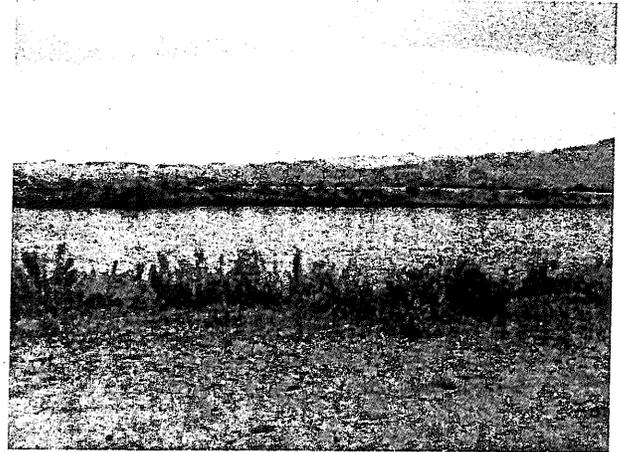


Photo 2: View of Cleaning Pond B looking north.



Photo 3: View of Impoundment 9 looking northeast.

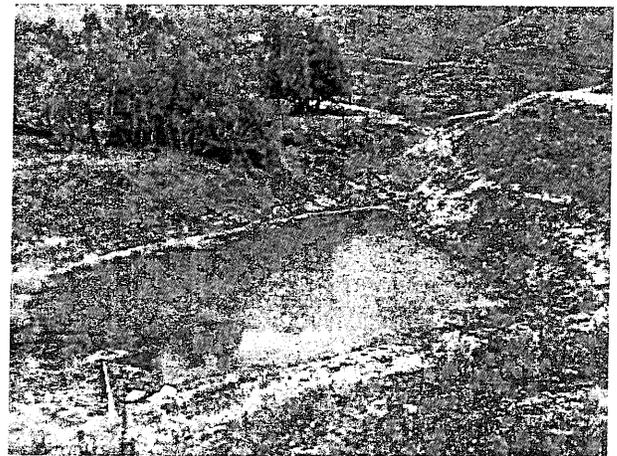


Photo 4: View of Impoundment 13 looking northwest.

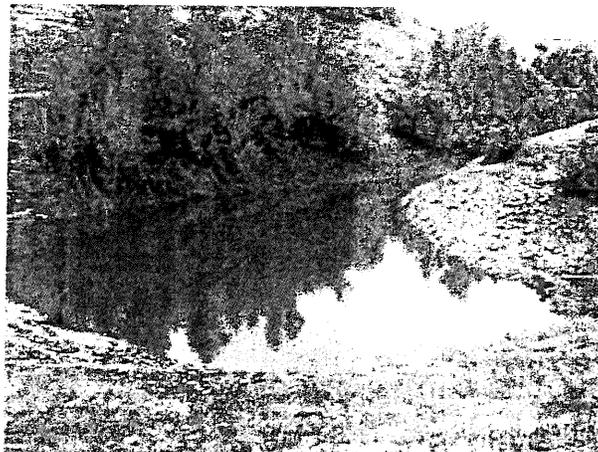


Photo 5: View of Impoundment 18 looking southwest.

VALLEY WASTE DISPOSAL COMPANY
RACE TRACK HILL AREA
EDISON OIL FIELD
18 APRIL 2003 INSPECTION PHOTOS

2003

OFFICE NO 5F

FACILITIES INSPECTION REPORT

INSPECTOR: DOWDALJ

SWRCB 001 (REV.5-91)

Program Type: SUB15

5D159073001

Valley Waste Disposal Co

EDISON, FEE 34

RTC

S NUMBER

NAME OF AGENCY OR PARTY RESPONSIBLE FOR DISCHARGE

NAME OF FACILITY

NPDES NUMBER

1400 EASTON DR, STE 139-B

SW 1/4, SEC 34, T29, R29

AGENCY STREET

FACILITY STREET

03 04 B1

BAKERSFIELD, CA

93309-

KERN COUNTY

(YY) (MM) (TYPE)
SCHEDULED INS. DATA

AGENCY CITY AND STATE

FACILITY CITY AND STATE

LARRY BRIGHT

LARRY BRIGHT

AGENCY CONTACT PERSON

ONSITE FACILITY CONTACT PERSON

030418

(YYMMDD)

(661) 322-5004

ACTUAL INS. DATE

AGENCY PHONE NO.

FACILITY PHONE NO.

S Inspection agency (State = S, State / EPA Joint = J)

N If this inspection is a Compliance Inspection of an NPDES facility, send a copy of this report to SWRCB's Division of Water Quality, Program Support Unit

INSPECTION TYPE (Check One)

- A1 "A" type compliance -- Comprehensive inspection in which samples are taken. (EPA Type S)
- B1 "B" type compliance -- A routine nonsampling inspection. (EPA Type C)
- 02 Noncompliance follow-up -- Inspection made to verify correction of previously identified violation.
- 03 Enforcement follow-up -- Inspection made to verify that conditions of an enforcement action are being met.
- 04 Complaint -- Inspection made in response to a complaint.
- 05 Pre-requirement -- Inspection made to gather info. relative to preparing, modifying, or rescinding requirements.
- Miscellaneous -- Any inspection type not mentioned above.

If this is an EPA inspection not mentioned above, please note type.
(e.g. -- biomonitoring, performance audit, diagnostic, etc.)

(Type)

N Were VIOLATIONS noted during this inspection? (Yes/No/Pending Sample Results)

N Was this a Quality Assurance-Based Inspection? (Y/N)

N Were bioassay samples taken? (N = No) If YES, then S = Static or F = Flowthrough

INSPECTION SUMMARY (REQUIRED) (100 character limit)

INSPECTED FACILITY FOR COMPLIANCE WITH WDRS ORDER NO. 92-11037.

INSPECTOR'S DATA:

Staff ID DOWDALJ

SIGNATURE


James K Dowdall

DATE 23 April 2003

For Internal Use: Reviewed by: (1) *JRG* (2) _____ (3) _____


Reg. WDS Coordinator

WDS Data Entry Date: _____ Regional Board File Number: _____ Inspection ID: 2617

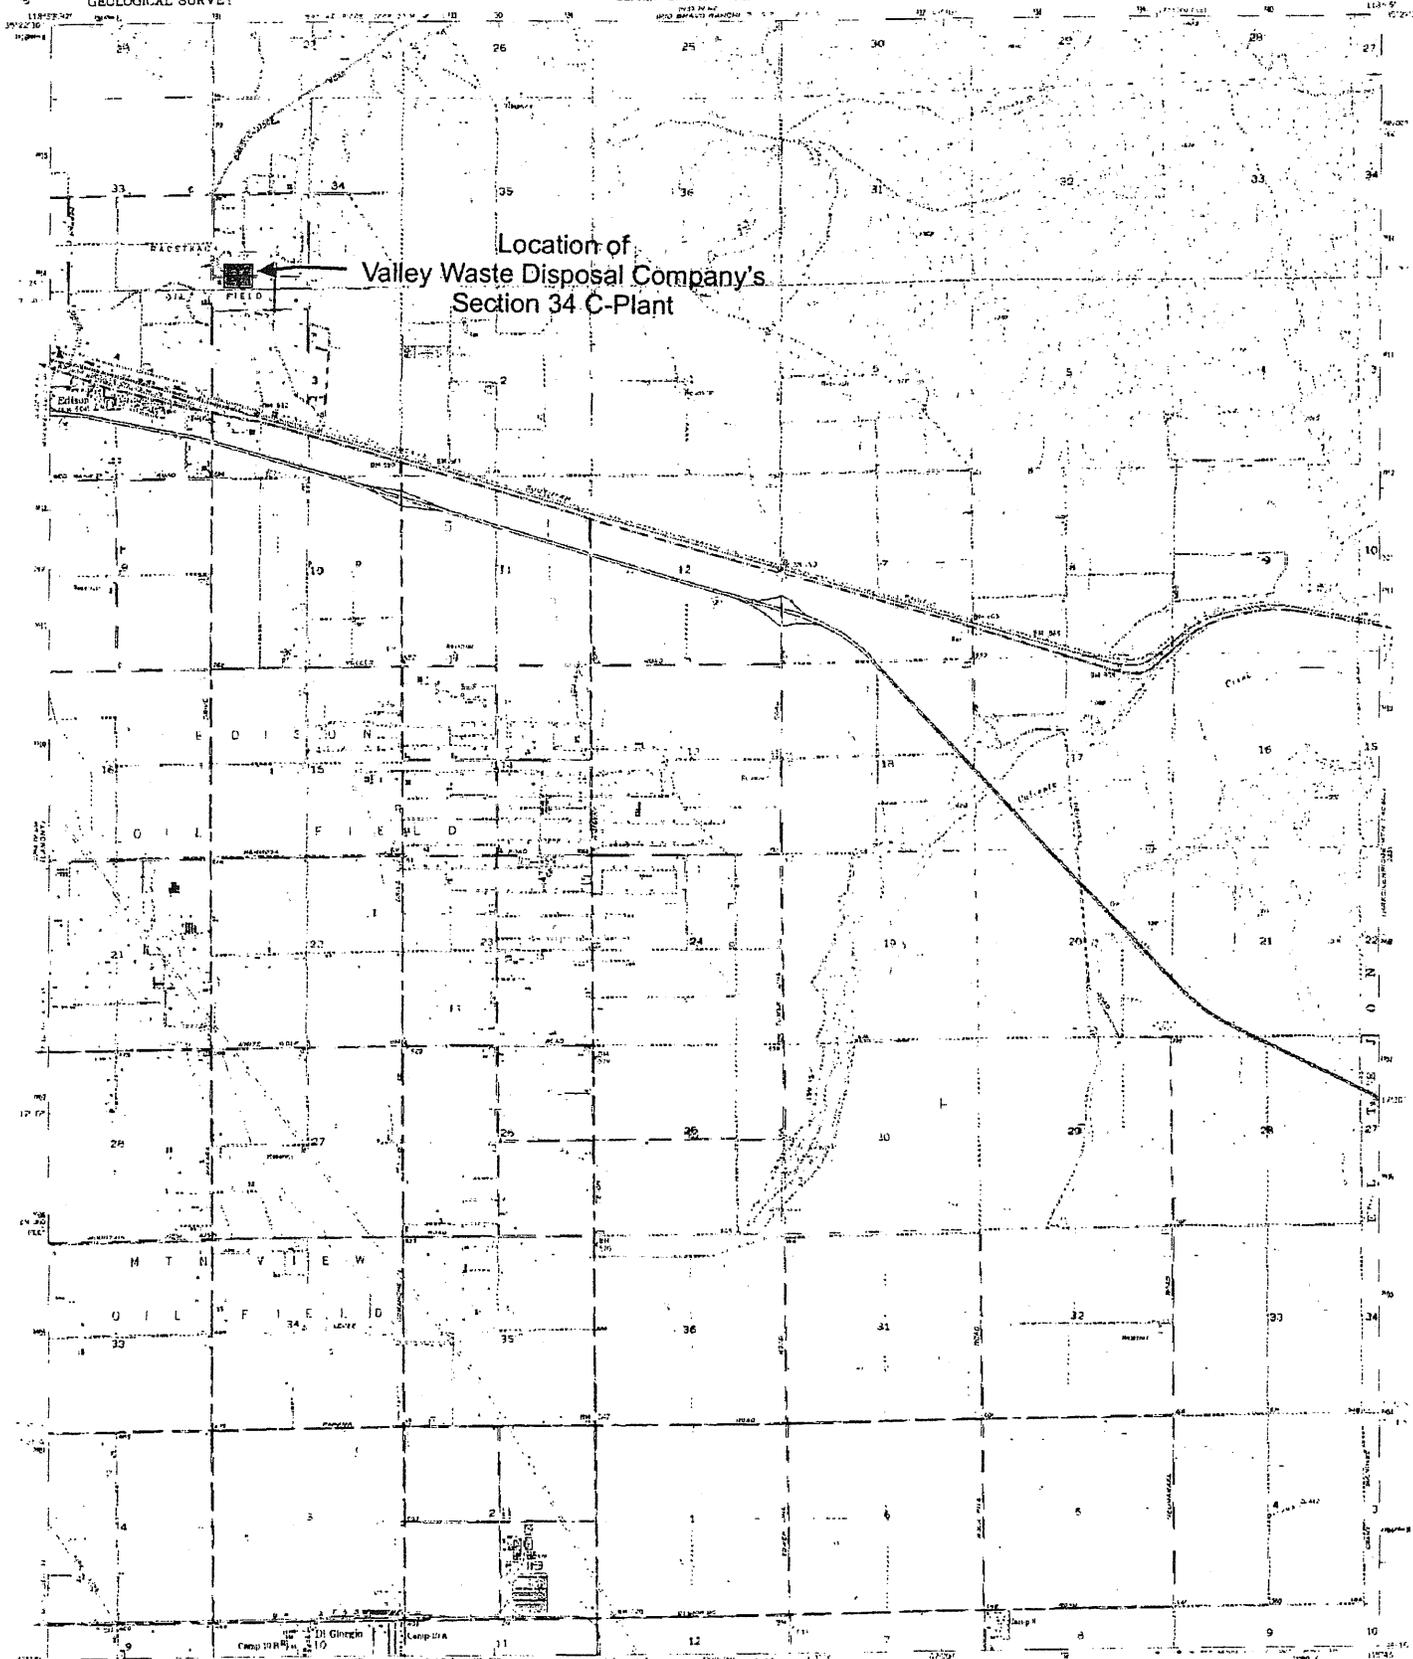

Location of
Valley Waste Disposal Company's
Section 34 C-Plant

Mappers, called, and pushed by the Geological Survey
Compiled by USGS and others
Topography from several surveys by staff and contract
work as shown on maps 1:50,000 and 1:250,000
Aerial photography from 1932 to 1954
Photographic base, 1937 National Aeronautics
Administration, 1:50,000 scale, California Statewide
Aerial Photography Project, 1937-1954
Data of field observations and measurements
The shaded elevations are shown in brown
1962 data: Historical Traverse Methods and Maps
with 11, 1962 data
Published by the Geological Survey, Department of the Interior
Washington, D.C. 20540

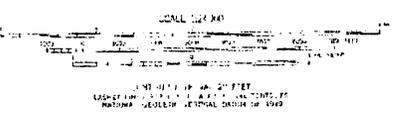

INDEX CLASSIFICATION

Highly Shaded	Lightly Shaded
Very Shaded	Unshaded
Shaded	White


Scale: 1:50,000

EDISON, CALIF
14511-101100/175

U.S. GEOLOGICAL SURVEY
FOR SALE BY THE GEOLOGICAL SURVEY OFFICE OF QUADRANGLE MAPS, 1225 N. MICHIGAN AVENUE, WASHINGTON, D.C. 20540
A MAJOR GEOLOGICAL SURVEY MAP AND SYMBOLS IS AVAILABLE AS SUPPLEMENT

1954
PRINTED AT THE GEOLOGICAL SURVEY
WASHINGTON, D.C.

Outgoing wastewater
pumped to VWDC
Edison Racetrack Hill Facility
in Sec. 24, T29S, R29E, MDB&M

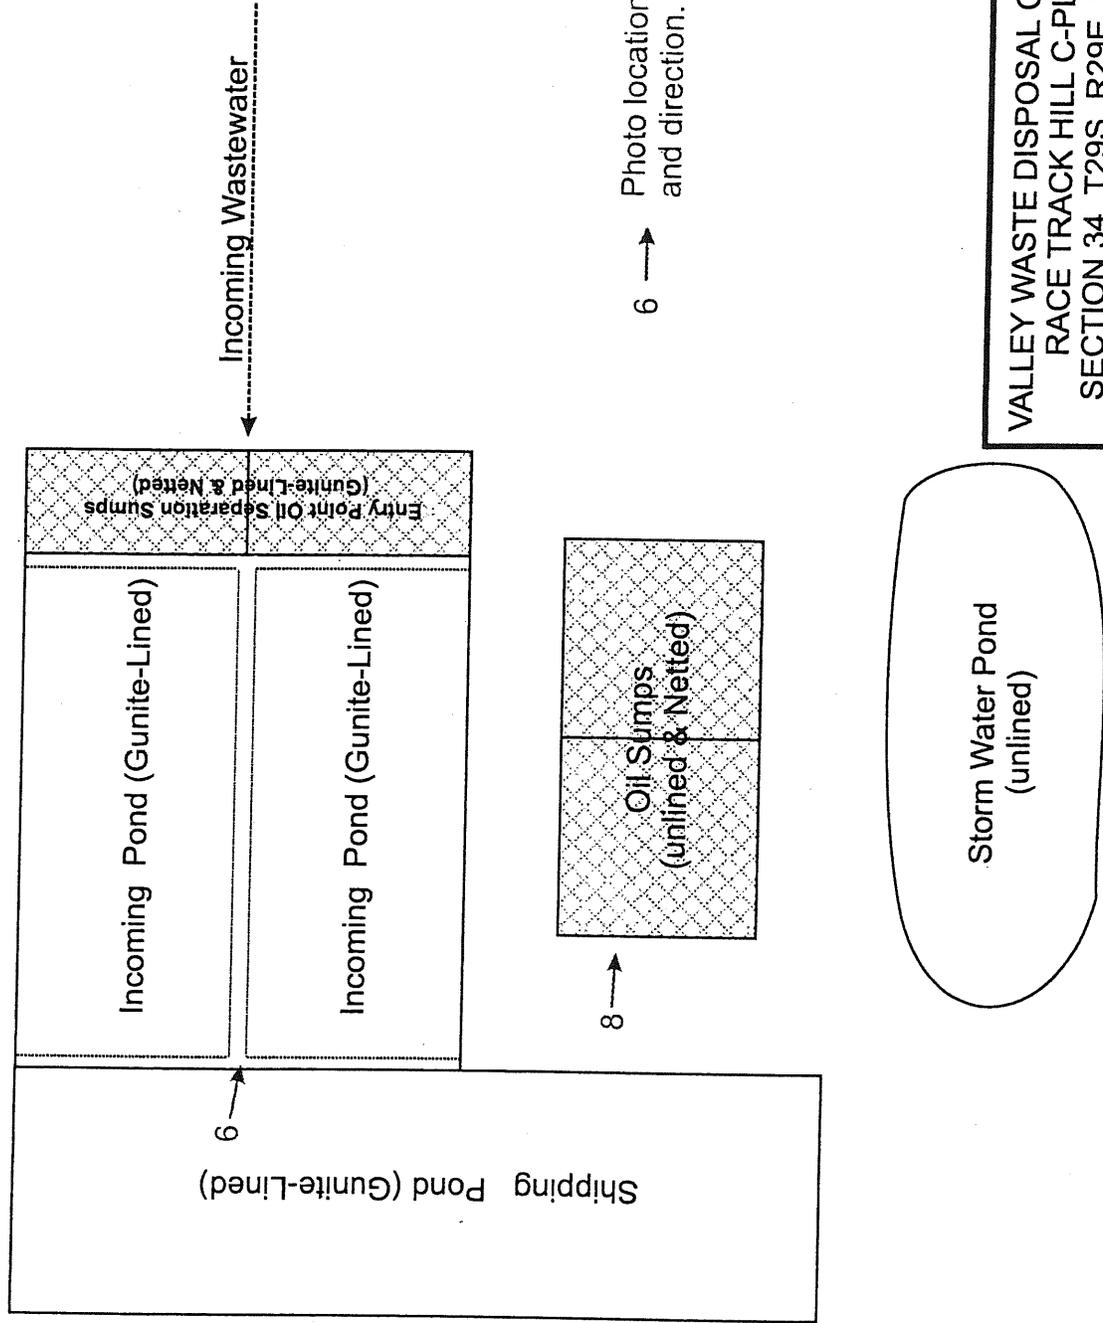

6 → Photo location, number,
and direction.

8 →

NOT TO SCALE

c:\my documents\vwdc\18 April 2003\C-Plant

VALLEY WASTE DISPOSAL COMPANY
RACE TRACK HILL C-PLANT
SECTION 34, T29S, R29E, MDB&M
FIGURE 1.



Photo 6: Looking east between the two incoming gunite-lined ponds.

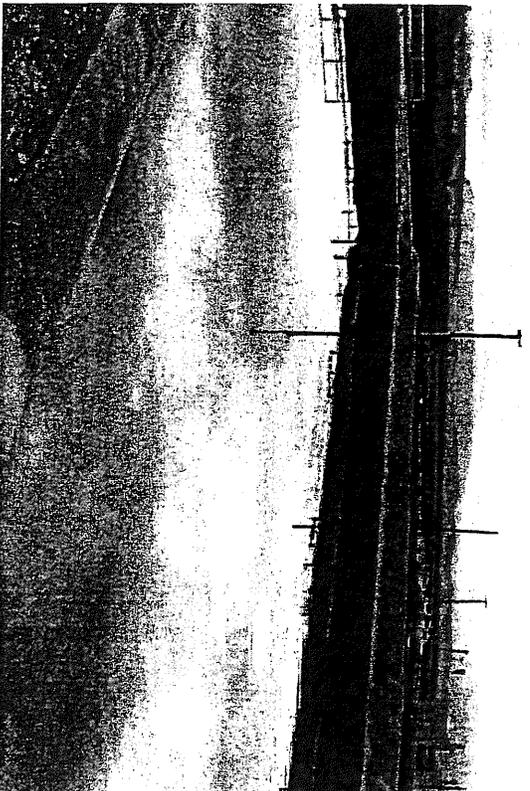


Photo 7: Looking to the northeast over the shipping gunite-lined pond.



Photo 8: Looking east toward the unlined oil sumps used when the incoming ponds are skimmed.

c:\my documents\vwdc\18 April 2003 Inspections\Photos 6 thr 8

/ALLEY WASTE DISPOSAL COMPANY
RACE TRACK HILL C-PLANT (SEC 34)
EDISON OIL FIELD
18 APRIL 2003 INSPECTION PHOTOS