


PROPOSED EXPANSION PROJECT

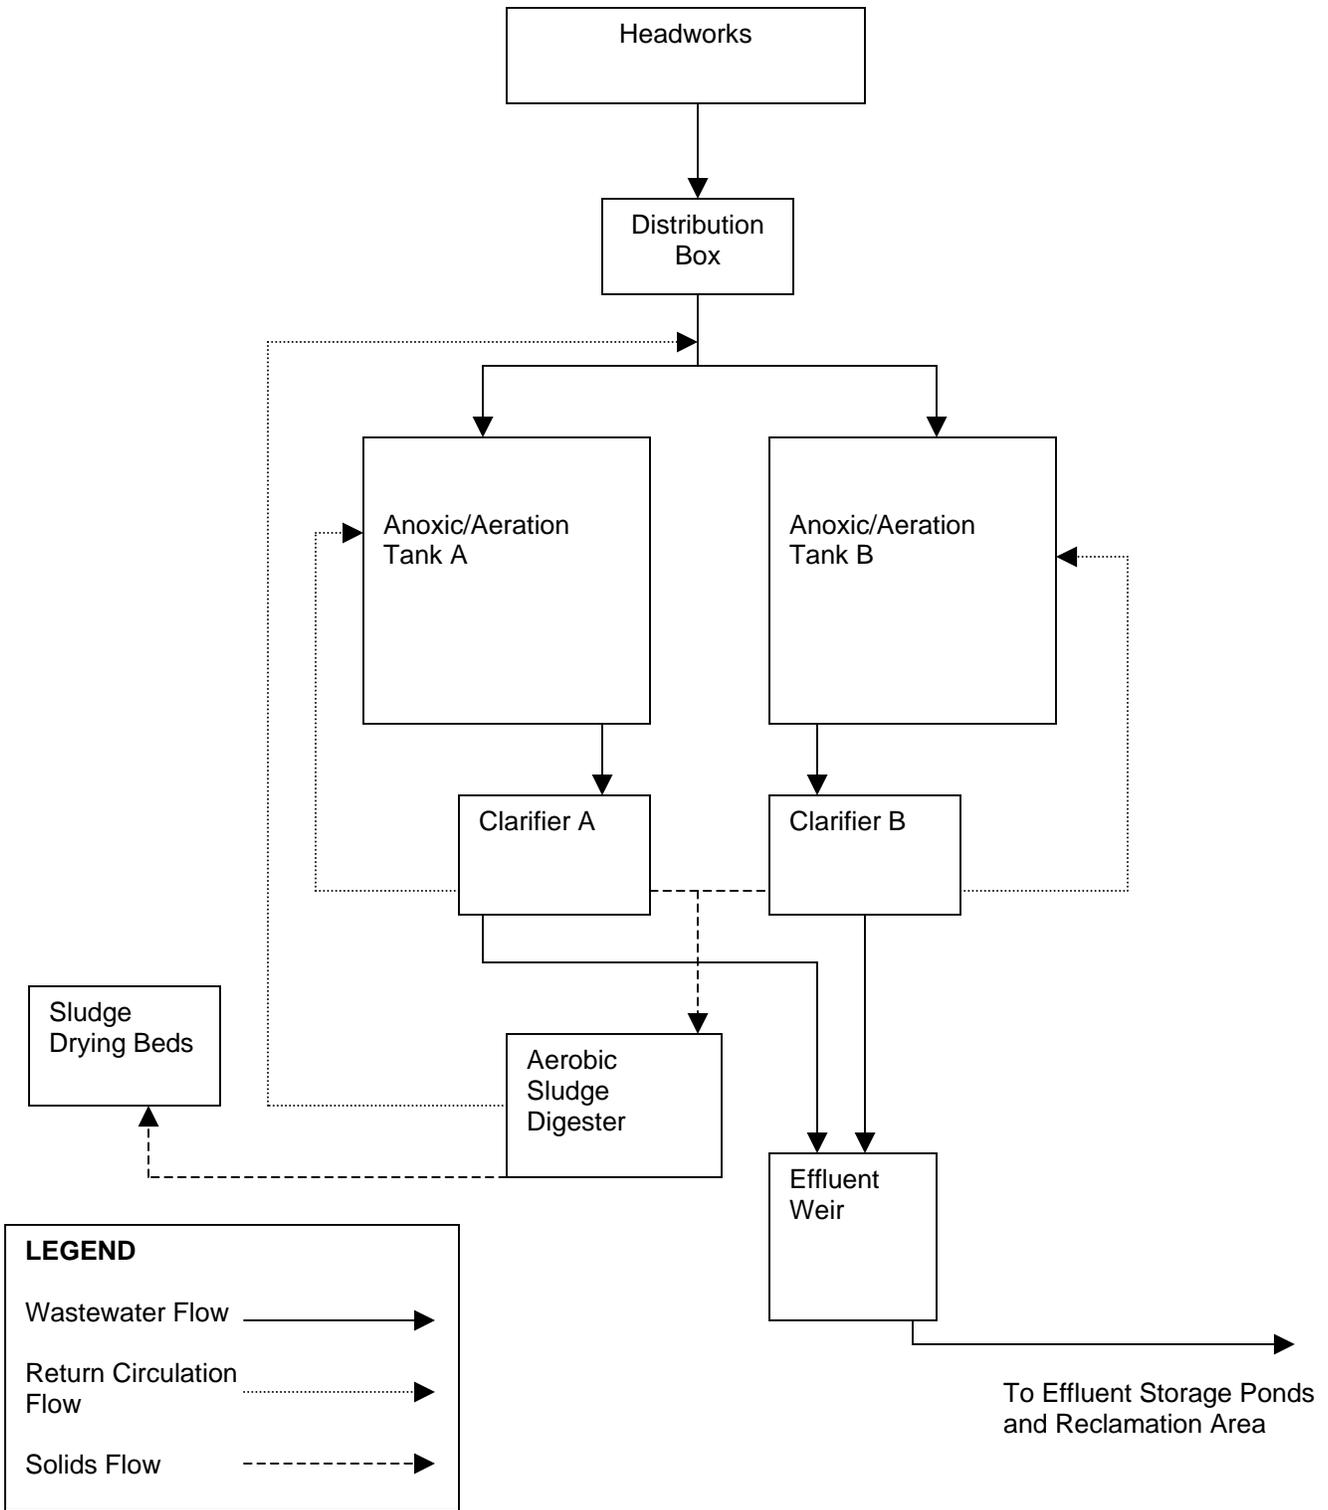

PROCESS FLOW DIAGRAM
Order No. R5-2007-____
Waste Discharge Requirements
For
Pixley Public Utility District
Wastewater Treatment Facility
Tulare County