



California Regional Water Quality Control Board

Central Valley Region

Karl E. Longley, ScD, PE, Chair



Arnold Schwarzenegger
Governor

Linda Adams
Secretary for
Environmental
Protection

Fresno Branch Office
1685 E Street, Fresno, California 93706
(559) 445-5116 • Fax (559) 445-5910
<http://www.waterboards.ca.gov/centralvalley>



7 May 2007

Mr. Larry Bright
Valley Waste Disposal Company
7500 Meany Ave.
Bakersfield, CA 93308

INSPECTION REPORTS – VALLEY WASTE DISPOSAL COMPANY – EDISON FACILITIES KERN COUNTY

Enclosed are copies of two inspection reports, one for the Edison Race Track Hill Section 24 wastewater disposal facility and the other for the Edison Section 34 C-Plant wastewater receiving facility. The inspections were conducted by Regional Board staff on 26 April 2007. The Section 24 disposal facility is regulated by WDRs Order No. 58-349 and the Section 34 receiving facility is regulated by WDRs Order No. 92-11037. No violations were observed during the inspections.

If you have any questions, please call Jim Dowdall of this office at (559) 445-5108.


JAMES K. DOWDALL
Engineering Geologist
Professional Geologist #4830


SHELTON R. GRAY
Senior Engineering Geologist

JKD:desktop\JKD\vwdc\26 Apr 07\insp\covltr

cc: California Division of Oil, Gas & Geothermal Resources, Bakersfield
Kern County Environmental Health Department, Bakersfield

OFFICE NO: 5F

FACILITIES INSPECTION REPORT

0007

INSPECTOR: DOWDALJ

SWRCB 001 (REV. 5-91)

Program Type: SUB15

5D152013013

WDS NUMBER

Valley Waste Disposal Co

NAME OF AGENCY OR PARTY RESPONSIBLE FOR DISCHARGE

EDISON

NAME OF FACILITY

7500 Meany Ave.

AGENCY STREET

SEC 24,T29S,R29E,MDB&M

RTA

FACILITY STREET

NPDES NUMBER

07 04 B1

(YY)(MM) (TYPE)

BAKERSFIELD,CA

93308-

AGENCY CITY AND STATE

KERN COUNTY

FACILITY CITY AND STATE

SCHEDULED INS. DATA

070426

(YYMMDD)

ACTUAL INS. DATE

LARRY BRIGHT

AGENCY CONTACT PERSON

(661) 410-7500

AGENCY PHONE NO.

LARRY BRIGHT

ONSITE FACILITY CONTACT PERSON

FACILITY PHONE NO.

S Inspection agency (State = S, State / EPA Joint = J)

N If this a Compliance Inspection of an NPDES facility, send a copy of this report to SWCRB's Division of Water Quality Program Support Unit.

INSPECTION TYPE (Check One)

- AI "A" type compliance -- Comprehensive inspection in which samples are taken. (EPA Type S)
- BI "B" type compliance -- A routine nonsampling inspection. (EPA type C)
- 02 Noncompliance follow-up -- Inspection made to verify correction of a previously identified violation.
- 03 Enforcement follow-up -- Inspection made to verify that conditions of an enforcement action are being met.
- 04 Complaint -- Inspection made in response to a complaint.
- 05 Pre-requirement -- Inspection made to gather info. relative to preparing, modifying, or rescinding requirements.
- 6 Miscellaneous -- Any inspection type not mentioned above.

If this is an EPA inspection not mentioned above, please note type. (e.g.--biomonitoring,performance audit, diagnostic, etc.)

(Type)

N Were violations noted during this inspection? (Yes/No/Pending Sample Results)

N Was this a Quality Assurance-Based Inspection? (Y/N)

N Were bioassay samples taken? (N = No) If YES, then S = Static or F = Flowthrough.

INSPECTION SUMMARY (REQUIRED) (100 character limit)

INSPECTED FACILITY FOR COMPLIANCE WITH THE WDRS ORDER NO. 58-349.

INSPECTOR'S DATA:

INITIALS DOWDALJ

SIGNATURE

James K Dowdall

DATE

2 May 2007

For Internal Use: Reviewed by: (1)

JRB

(2)

[Signature]


(3)

Reg. WDS Coordinator


WDS Data Entry Date: _____

Regional Board File Number: _____

Inspection ID: _____

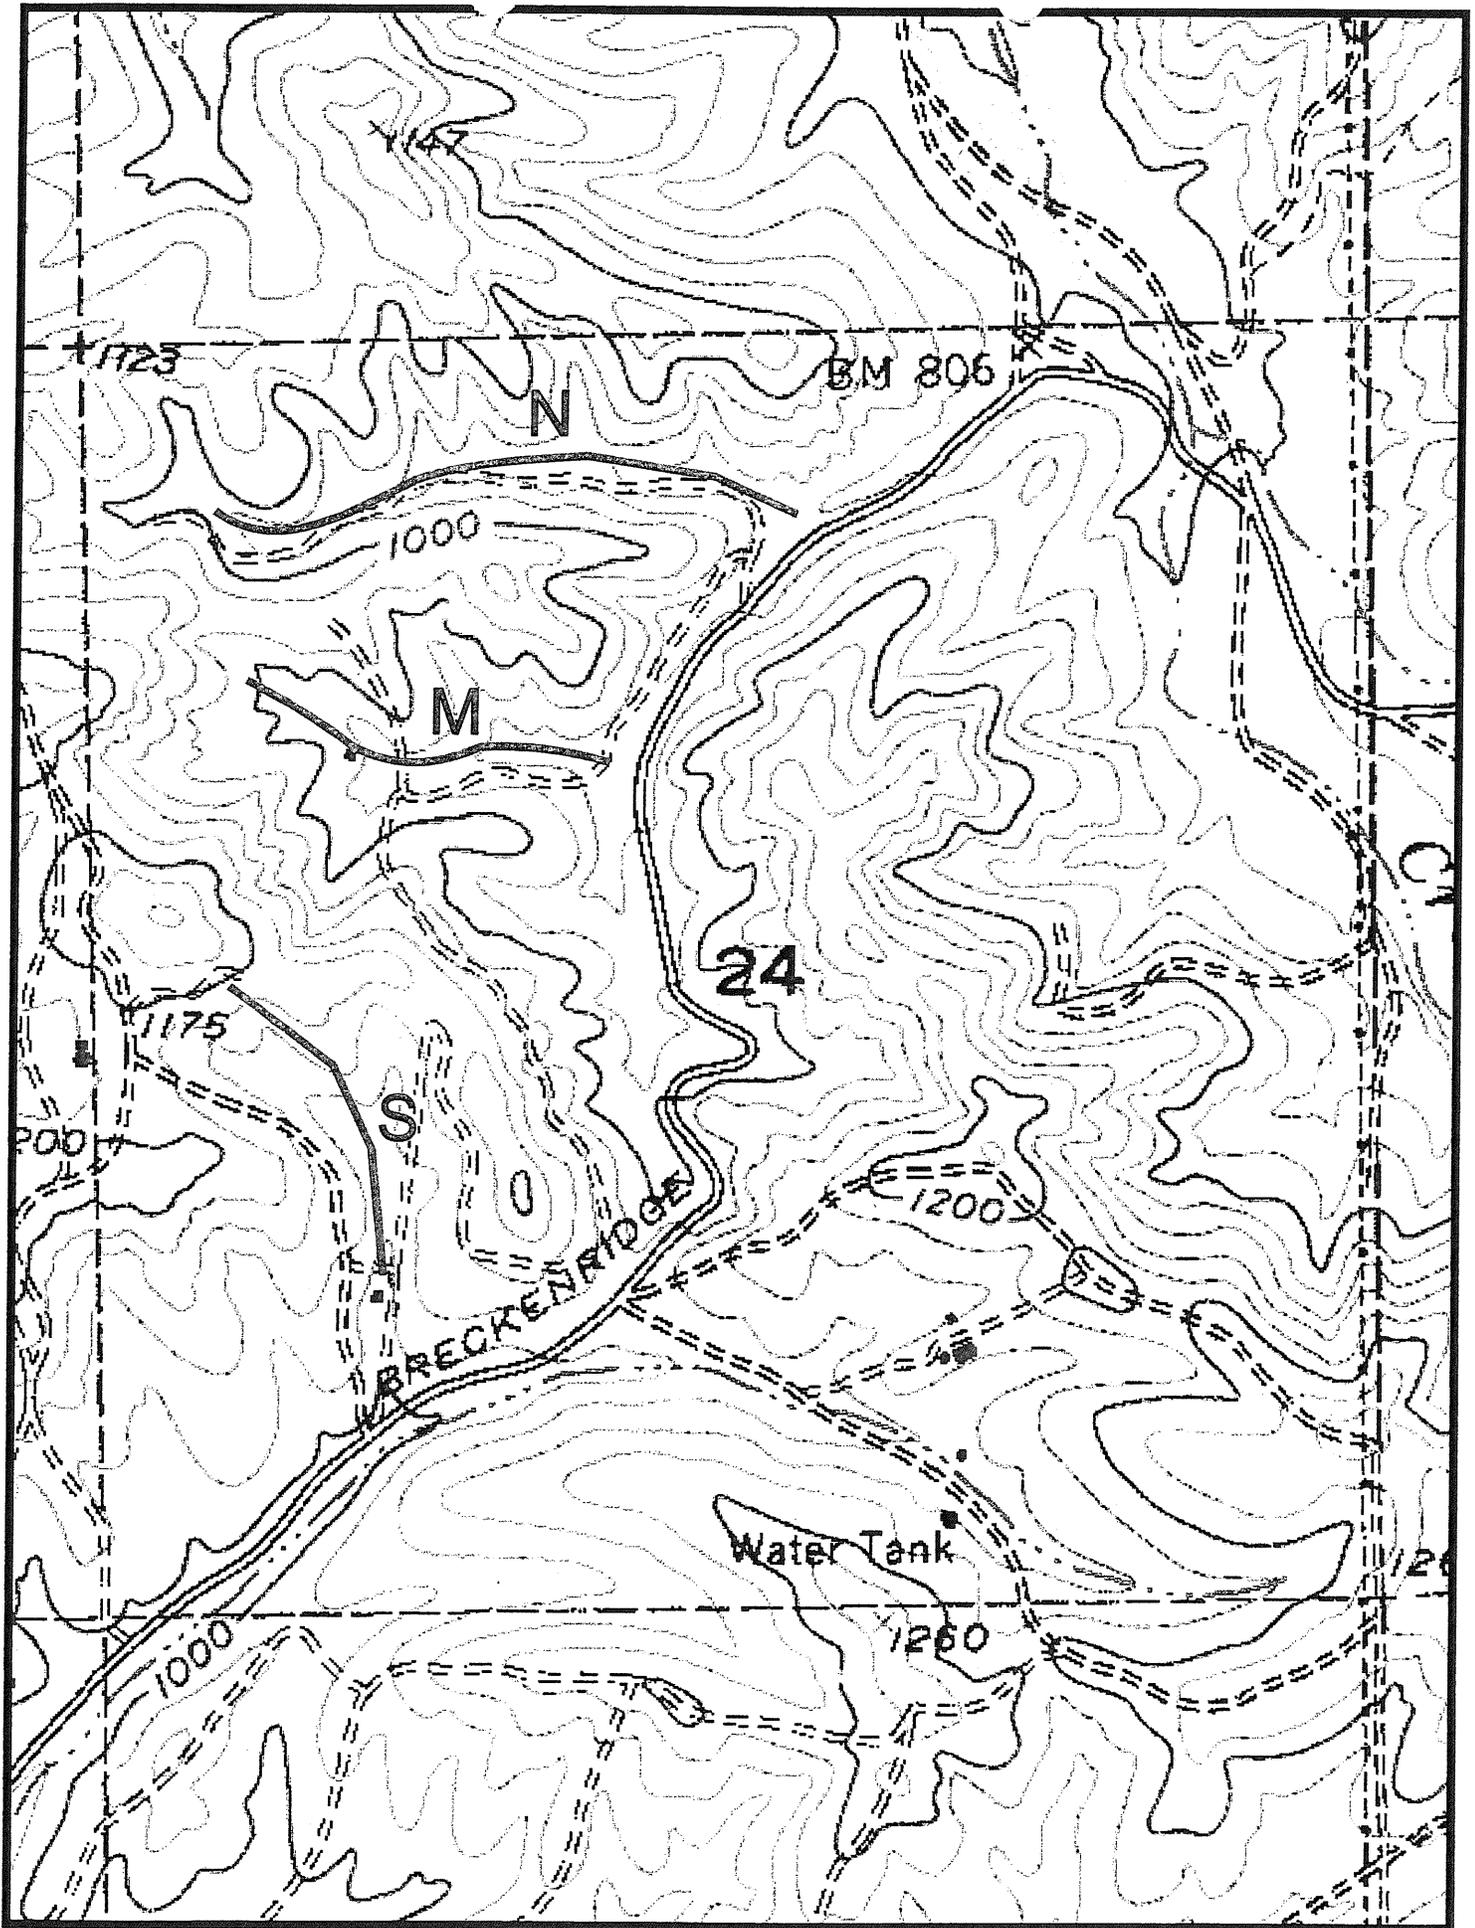

VALLEY WASTE DISPOSAL CO.
EDISON RACETRACK

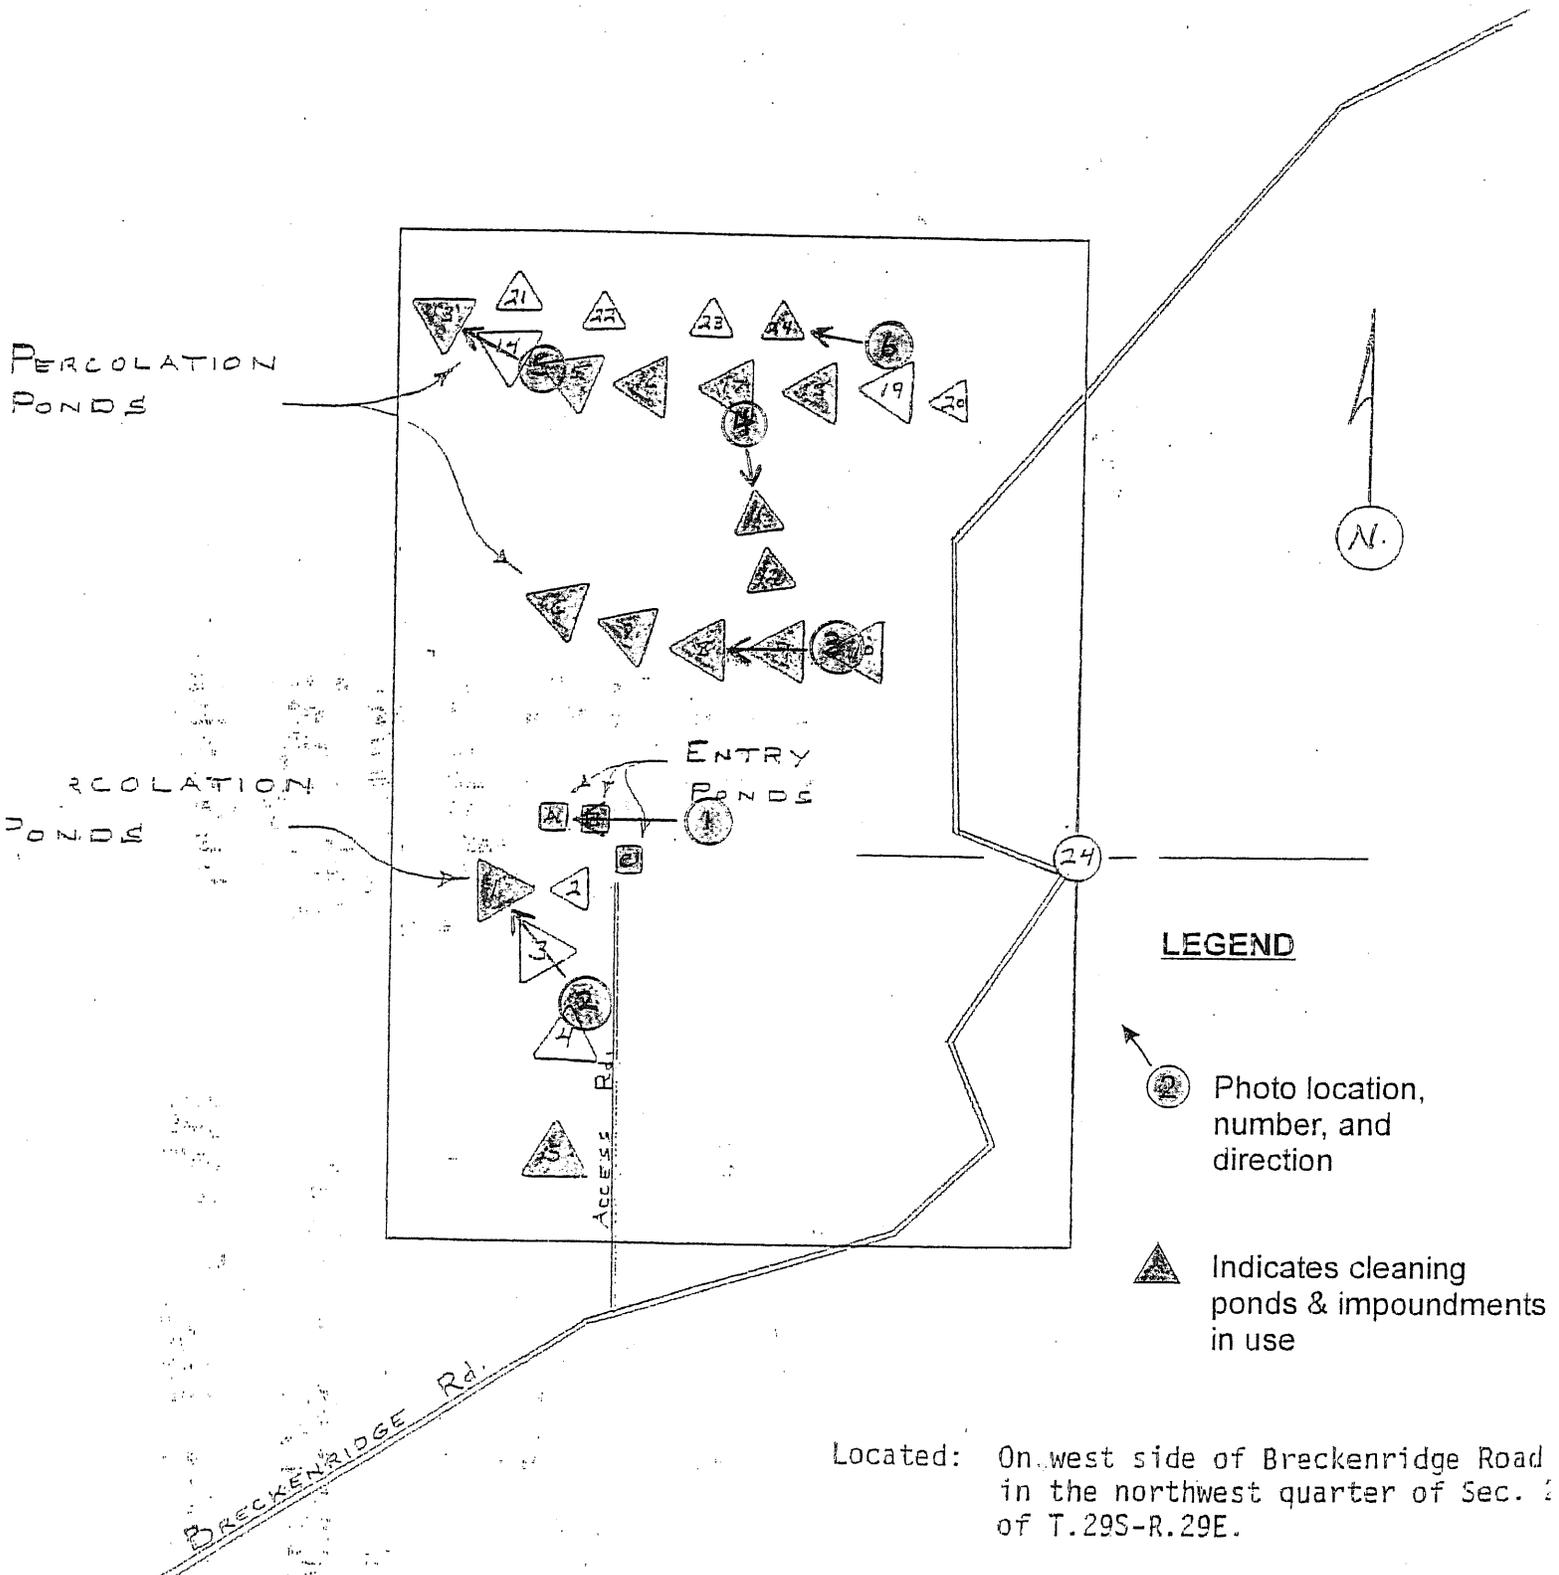

Located: On west side of Breckenridge Road
in the northwest quarter of Sec. 2
of T.29S-R.29E.

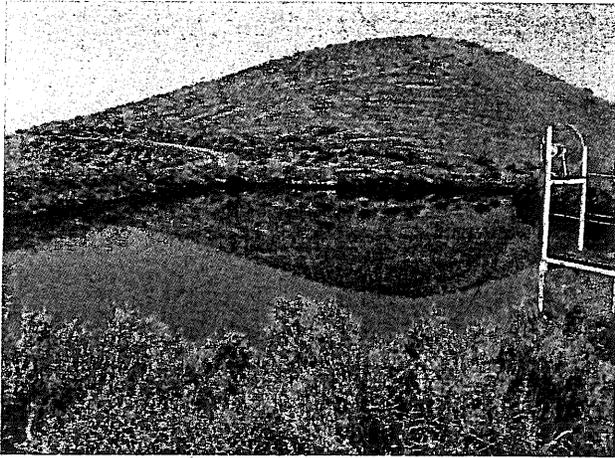


Photo 1: View of Entry Pond A looking west.

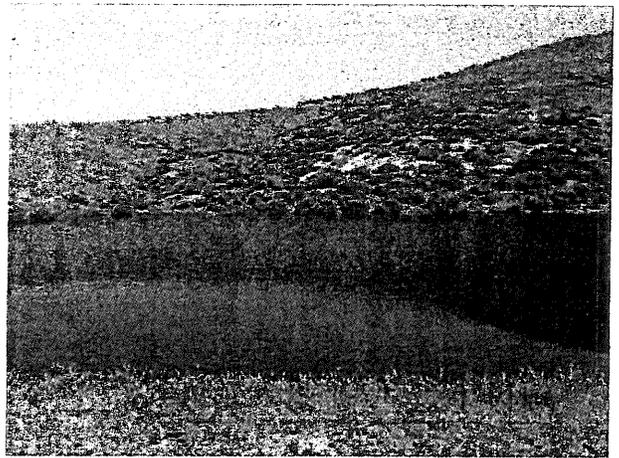


Photo 2: View of Impoundment 1 looking northwesterly.



Photo 3: View of Impoundment 8 looking west.



Photo 4: View of Impoundments 11 and 12 looking south.

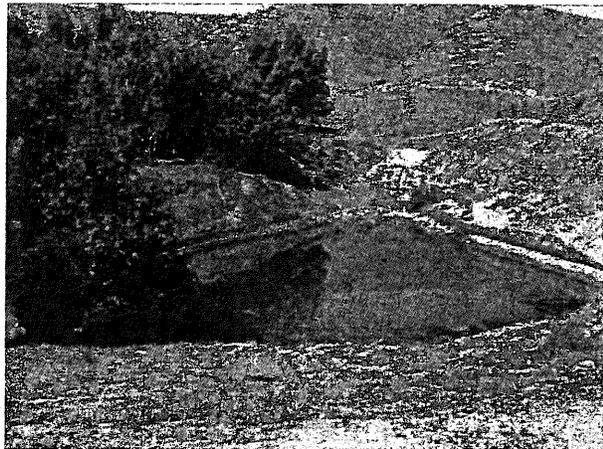


Photo 5: View of Impoundment 13 looking northwest.



Photo 6: View of Impoundment 24 looking northwest.

VALLEY WASTE DISPOSAL COMPANY
RACE TRACK HILL AREA
EDISON OIL FIELD
26 APRIL 2007 INSPECTION PHOTOS

OFFICE NO: 5F

FACILITIES INSPECTION REPORT

any

INSPECTOR: DOWDALJ

SWRCB 001 (REV. 5-91)

Program Type: SUB15

5D159073001

WDS NUMBER

Valley Waste Disposal Co

NAME OF AGENCY OR PARTY RESPONSIBLE FOR DISCHARGE

EDISON, FEE 34

NAME OF FACILITY

RTC

NPDES NUMBER

7500 Meany Ave.

AGENCY STREET

SW 1/4, SEC 34, T29S, R29E

FACILITY STREET

07 04 B1

(YY)(MM) (TYPE)

BAKERSFIELD, CA

AGENCY CITY AND STATE

93308-

KERN COUNTY

FACILITY CITY AND STATE

SCHEDULED INS. DATA

LARRY BRIGHT

AGENCY CONTACT PERSON

LARRY BRIGHT

ONSITE FACILITY CONTACT PERSON

070426

(YYMMDD)

ACTUAL INS. DATE

(661) 410-7500

AGENCY PHONE NO.

FACILITY PHONE NO.

S

Inspection agency (State = S, State / EPA Joint = J)

N

If this a Compliance Inspection of an NPDES facility, send a copy of this report to SWCRB's Division of Water Quality Program Support Unit.

INSPECTION TYPE (Check One)

- AI "A" type compliance -- Comprehensive inspection in which samples are taken. (EPA Type S)
- B1 "B" type compliance -- A routine nonsampling inspection. (EPA type C)
- 02 Noncompliance follow-up -- Inspection made to verify correction of a previously identified violation.
- 03 Enforcement follow-up -- Inspection made to verify that conditions of an enforcement action are being met.
- 04 Complaint -- Inspection made in response to a complaint.
- 05 Pre-requirement -- Inspection made to gather info. relative to preparing, modifying, or rescinding requirements.
- 06 Miscellaneous -- Any inspection type not mentioned above.

If this is an EPA inspection not mentioned above, please note type. (e.g.--biomonitoring, performance audit, diagnostic, etc.)

(Type)

N

Were violations noted during this inspection? (Yes/No/Pending Sample Results)

N

Was this a Quality Assurance-Based Inspection? (Y/N)

N

Were bioassay samples taken? (N = No) If YES, then S = Static or F = Flowthrough.

INSPECTION SUMMARY (REQUIRED) (100 character limit)

INSPECTED FACILITY FOR COMPLIANCE WITH WDRS ORDER NO. 92-11037.

INSPECTOR'S DATA:

INITIALS DOWDALJ

SIGNATURE

James K Dowdall

DATE

2 May 2007

For Internal Use: Reviewed by: (1) *SRE*

(2) *[Signature]*


(3) _____

Reg. WDS Coordinator

WDS Data Entry Date: _____

Regional Board File Number: _____

Inspection ID: _____

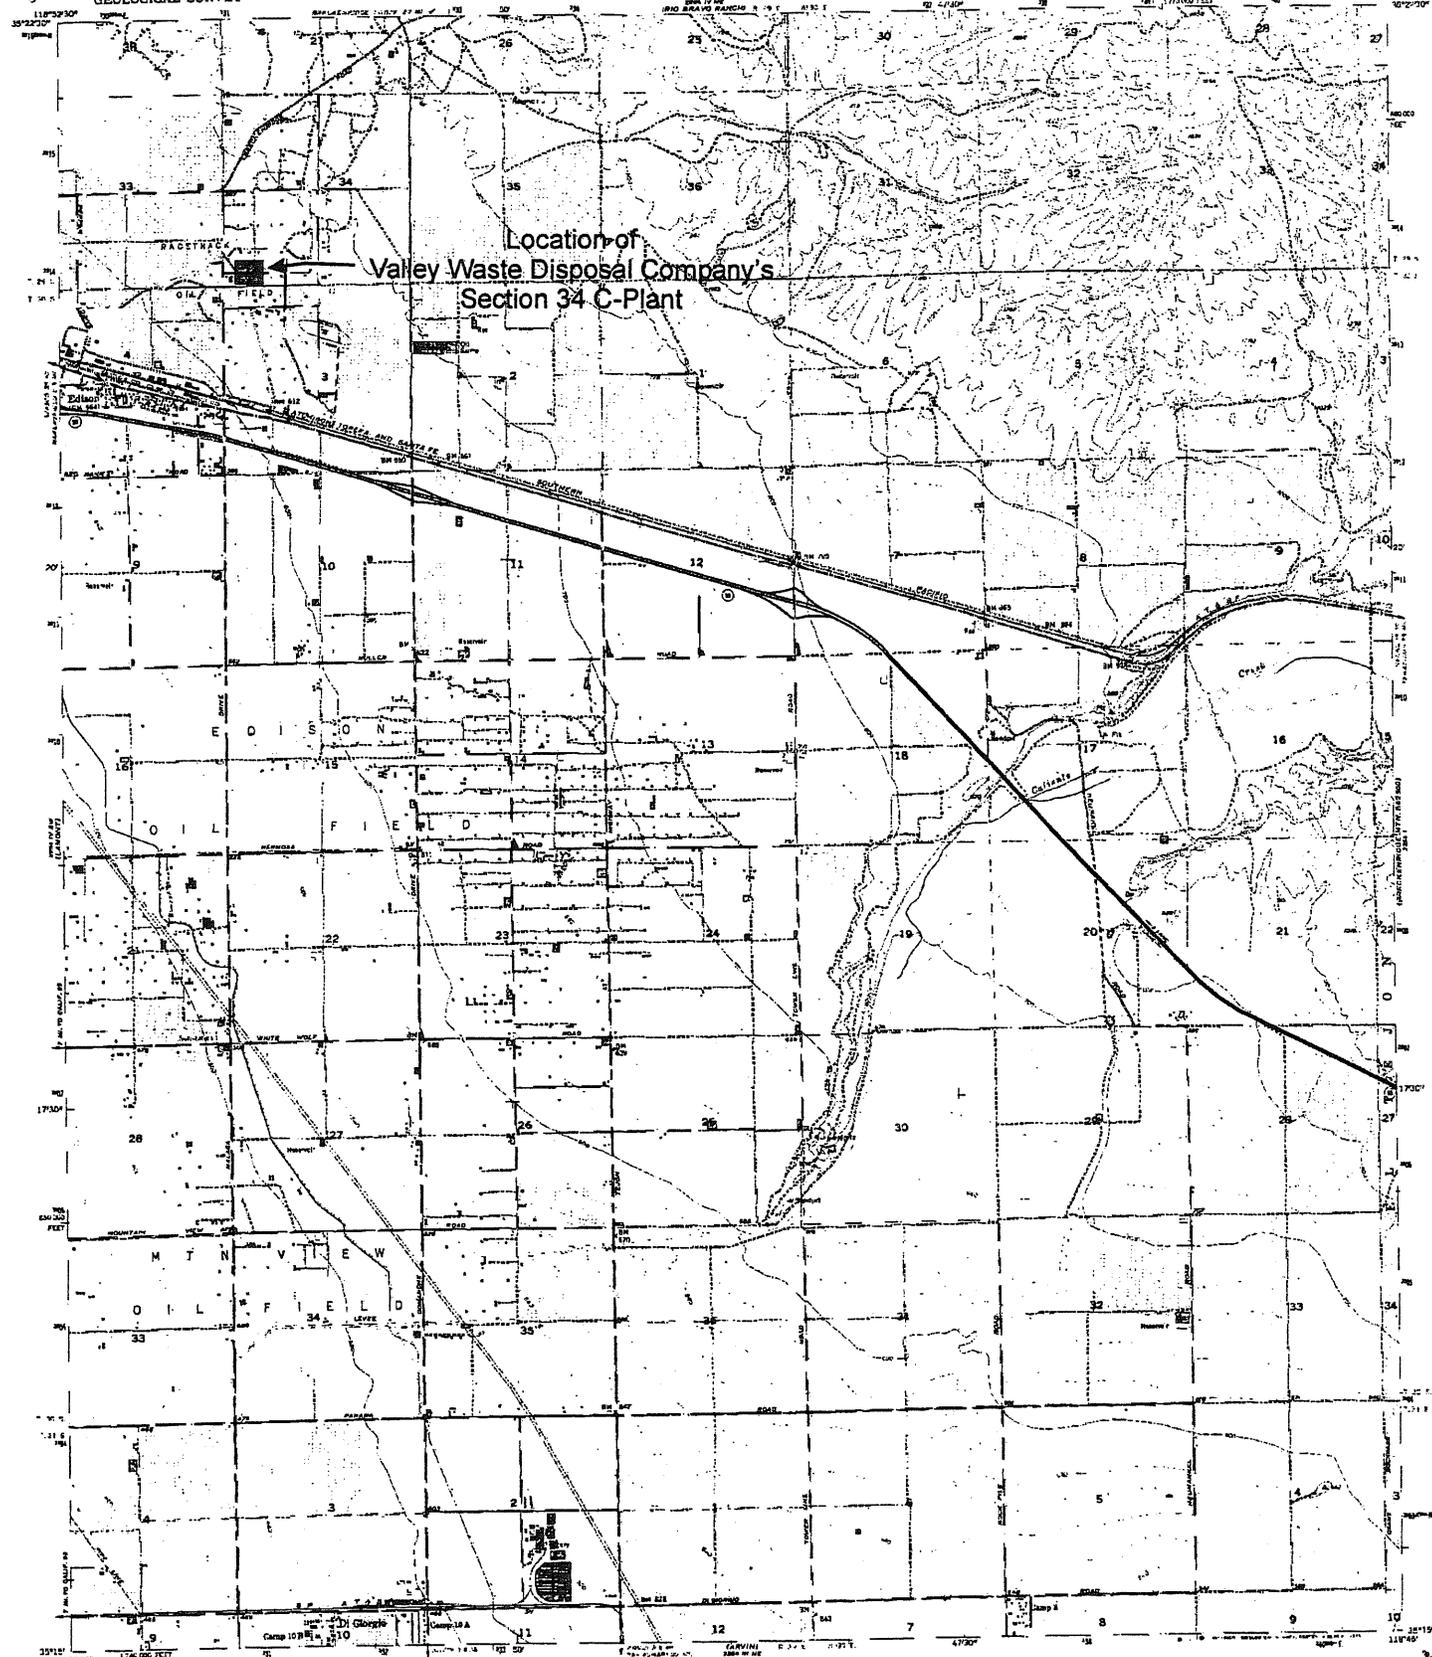


Mapped, edited, and published by the Geological Survey

Control by USGS and USCGS
Topography from aerial photographs by rectifier method
and by aneroid surveys, 1933 and 1954
Aerial photographs taken 1952. > old check 1954

Map projection, 1927 North American datum
1:25,000 scale based on California coordinate system, zone 5
Dead-end lines (no. 27) approximate boundaries
Unchecked elevations are shown in brown
1000 meter Universal Transverse Mercator grid lines,
zone 11, shown in blue

Revisions shown in purple and recomparisons of wood-land areas
compiled from aerial photographs taken 1968 and 1973
This information not field checked

SCALE 1:24,000

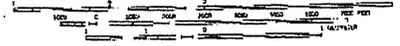

CONTOUR 10-144L 20 FEET
MAXIMUM SLOPE APPROXIMATELY 10% (VERTICAL DISTANCE)
NATIONAL GEODESIC VERTICAL DATUM OF 1929

THIS MAP COMPLIES WITH NATIONAL MAP ACCURACY STANDARDS
FOR SALE BY U.S. GEOLOGICAL SURVEY, DENVER, COLORADO 80270, OR RESTON, VIRGINIA 20192
A POLAR DESCRIBING TOPOGRAPHIC MAPS AND SYMBOLS IS AVAILABLE ON REQUEST

ROAD CLASSIFICATION

Heavy duty	Light duty
Medium duty	Unimproved dirt
	State Route

EDISON, CALIF.
N 3515-M11845/7.5

1984
PHOTOGRAPHED 1968, 1973
198 218 7 2 5000 1983

Outgoing wastewater
pumped to VWDC
Edison Racetrack Hill Facility
in Sec. 24, T29S, R29E, MDB&M

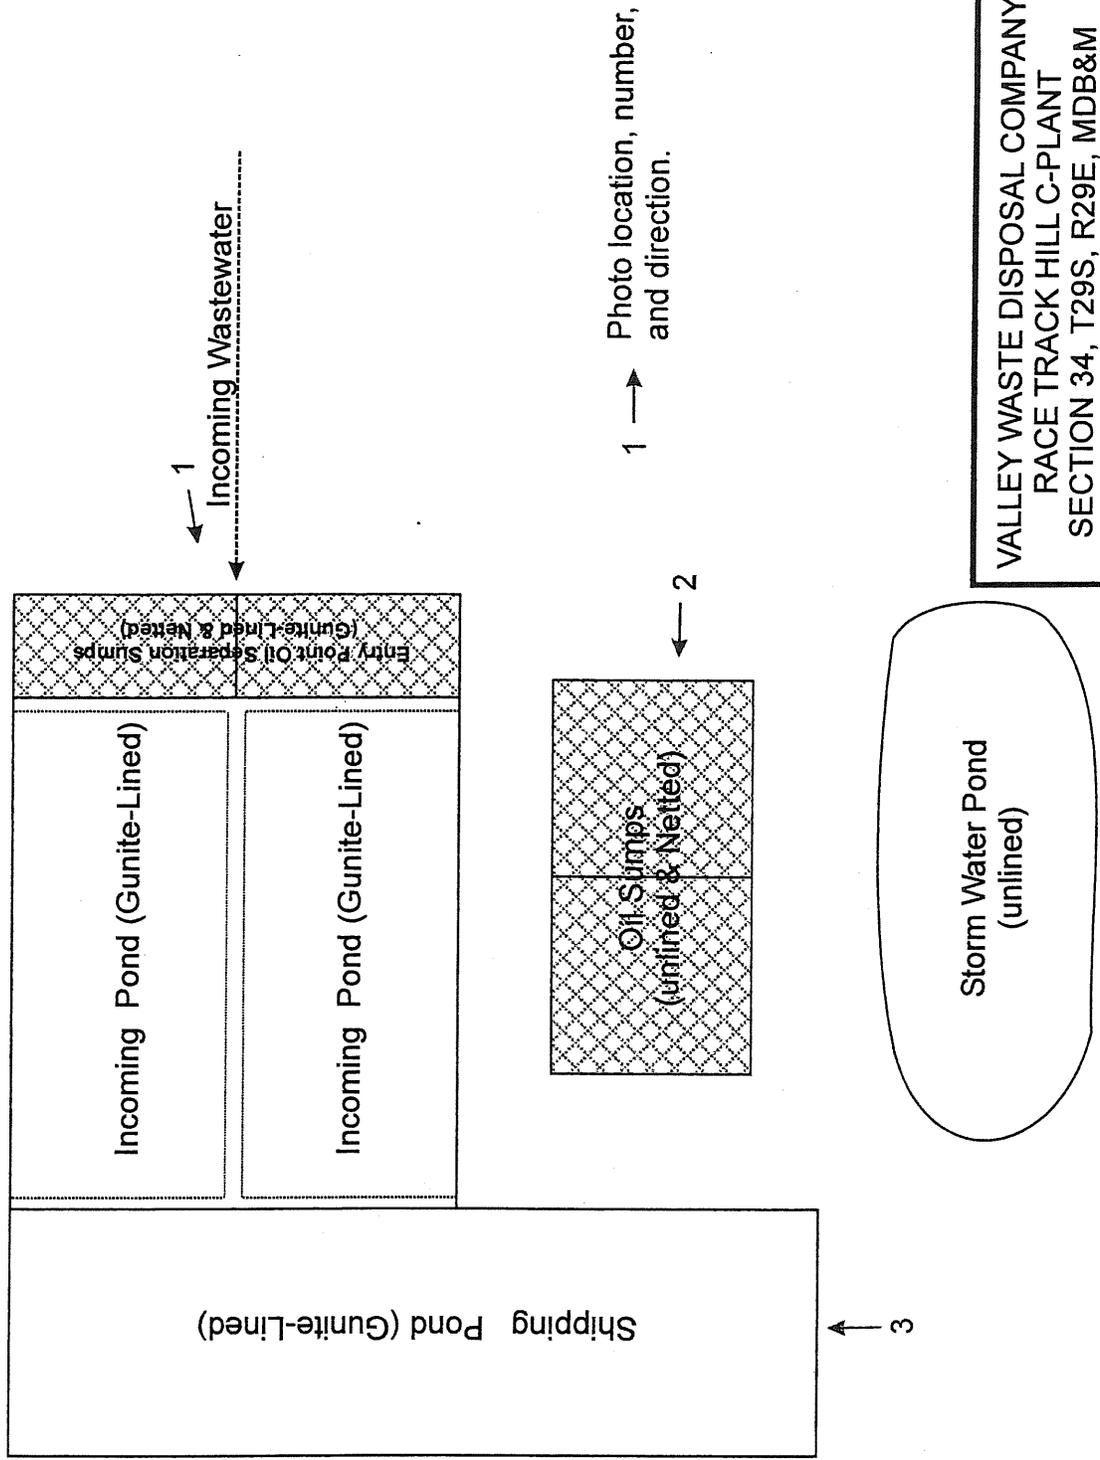


Photo location, number, and direction.

1 →

← 2

← 3

VALLEY WASTE DISPOSAL COMPANY
RACE TRACK HILL C-PLANT
SECTION 34, T29S, R29E, MDB&M

NOT TO SCALE

desktop\UKD\vwdc\26 Apr 07\Insp\C-Plant

FIGURE 1.

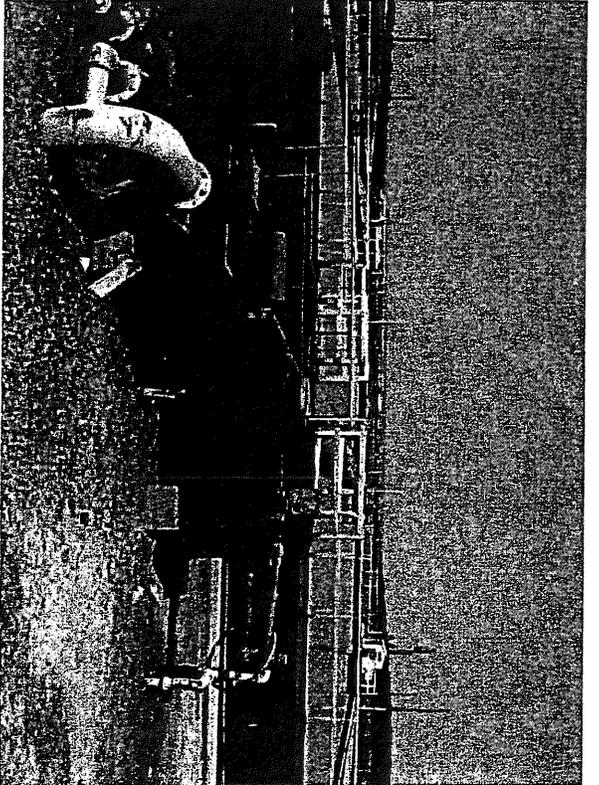


Photo 1: Looking west at incoming produced oilfield wastewater to the C-Plant Facility.

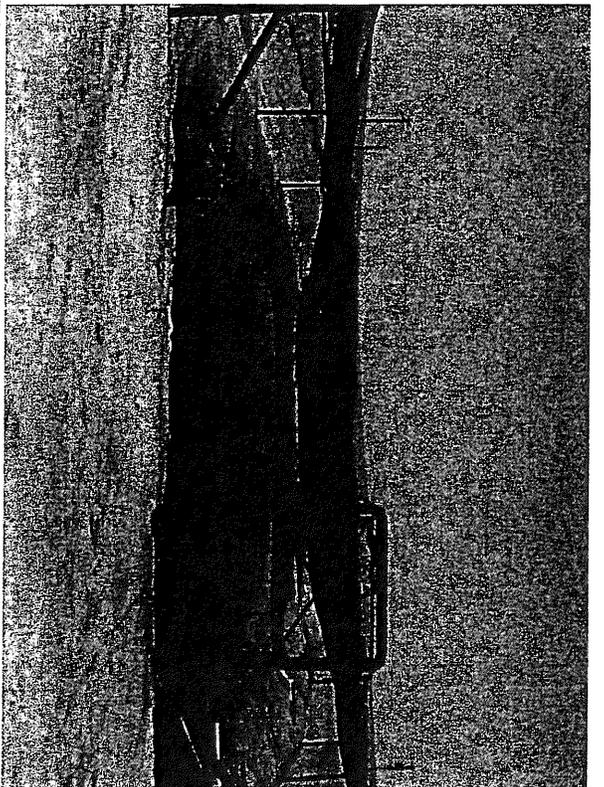


Photo 2: Looking westerly at first sump where oil skimmed from incoming ponds is collected and recovered.

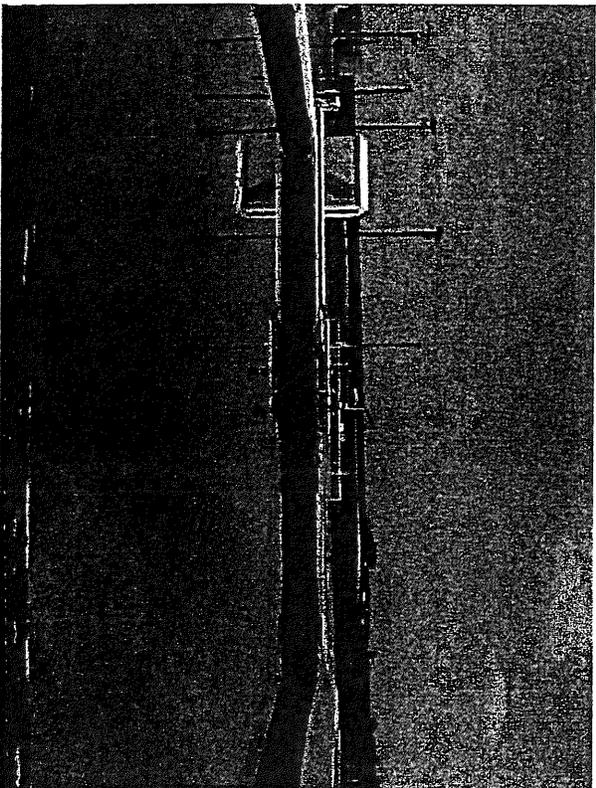


Photo 3: Looking north over shipping pond towards pumps that send the wastewater up to the Section 24 Race Track Hill Area.

desktop\JKD\wwdc\26 Apr 07\insp\Photos 1 thr 3

VALLEY WASTE DISPOSAL COMPANY
RACE TRACK HILL C-PLANT (SEC 34)
EDISON OIL FIELD
26 APRIL 2007 INSPECTION PHOTOS