

**CALIFORNIA REGIONAL WATER QUALITY CONTROL BOARD
COLORADO RIVER BASIN REGION**

ORDER NO. 86-82

**WASTE DISCHARGE REQUIREMENTS
FOR
NORGE VILLAGE DRY CLEANERS
Yucca Valley - San Bernardino County**

The California Regional Water Quality Control Board, Colorado River Basin Region, finds that:

1. Leslie A. Jones (hereinafter also referred to as the discharger), 56438 29 Palms Highway, Yucca Valley, California, 92284, verified the below updated information on July 16, 1986.
2. The discharger is discharging a maximum of 10,000 gallons-per-day of washwater from a laundromat. The wastewater is discharged into six (6) lint traps and disposed of by means of twenty seepage pits. The site is located in the SE $\frac{1}{4}$ of the SW $\frac{1}{4}$ of Section 35, T1N, R5E, SBB&M. Domestic sewage from three (3) restrooms is discharged into a separate septic tank/seepage pit system.
3. The discharger is reserving areas of sufficient size for possible future 100 percent replacement of the seepage pits in the front parking lot area, and the pits behind the laundromat are alternated to provide adequate back-up capacity.
4. There are no domestic wells within 200 feet of the discharge facilities described in Findings No. 2 and 3 (above).
5. This discharge has been subject to waste discharge requirements adopted in Board Order No. 81-75.
6. The Water Quality Control Plan for the Colorado River Basin Region of California was adopted by the Regional Board on November 14, 1984.
7. The beneficial uses of the ground water of the Joshua Tree Hydrologic Unit are:
 - a. Municipal supply
 - b. Industrial supply
8. The Board has notified the discharger and interested agencies and persons of its intent to update waste discharge requirements for the discharge.

*Superseded by:
Bd. Ord. 96-040
9/25/96*

9. The Board in a public meeting heard and considered all comments pertaining to the discharge.
10. These waste discharge requirements govern an existing facility, which the discharger is currently operating, and therefore is exempt from the provisions of the California Environmental Quality Act in accordance with Section 15301 of Chapter 3, Title 14 of the California Administrative Code.

IT IS HEREBY ORDERED, the discharger shall comply with the following:

A. Discharge Specifications

1. Neither the treatment nor the discharge of wastewater shall create a pollution or a nuisance as defined in Division 7 of the California Water Code.
2. No wastewater other than domestic sewage and laundromat wastewater shall be discharged at this location.
3. Domestic sewage shall not be discharged via the laundromat disposal facilities.
4. Wastewater discharged subsurface shall be retained underground with no surfacing.
5. Adequate measures shall be taken to assure that flood or surface drainage waters do not erode or otherwise render portions of the discharge facilities inoperable.
6. Lint trap and septic tank cleanings shall be discharged only by a duly authorized service.

B. Provisions

1. Sufficient land area shall be reserved for possible future 100 percent replacement of the seepage pits until such time as this laundromat is connected to a municipal sewerage system.
2. The discharger shall comply with "Monitoring and Reporting Program No. 86-82", and future revisions thereto, as specified by the Executive Officer.
3. Prior to any modifications in this facility which would result in material change in the quality or quantity of wastewater discharged, or any material change in location of discharge, the discharger shall report in writing to the Regional Board.
4. Prior to any change of ownership of this facility, the discharger shall:

- a. Specify as a condition of transfer that the area specified in Provision B.1 (above) remain servient to the laundromat for the purpose of providing additional subsurface wastewater disposal capacity, until such time as this building is connected to a municipal sewerage system.
 - b. Transmit a copy of this Order to the succeeding owner or operator, and file a copy of the transmittal letter with this Board.
5. This Order supersedes Board Order No. 81-75.

I, Arthur Swajian, Executive Officer, do hereby certify the foregoing is a full, true and correct copy of an Order adopted by the California Regional Water Quality Control Board, Colorado River Basin Region, on November 19, 1986.


Executive Officer

**CALIFORNIA REGIONAL WATER QUALITY CONTROL BOARD
COLORADO RIVER BASIN REGION**

MONITORING AND REPORTING PROGRAM NO. 86-82
FOR
NORGE VILLAGE DRY CLEANERS
Yucca Valley - San Bernardino County

Location of Discharge: SE $\frac{1}{4}$, SW $\frac{1}{4}$ of Section 35, T1N, R5E, SBB&M

MONITORING

The discharger shall report to the Regional Board concerning the following:

1. Water meter reading to determine discharge flow - monthly reporting frequency.


REPORTING

Monthly monitoring reports shall be submitted to the Regional Board on a quarterly basis - by January 15, April 15, July 15 and October 15 of each year.

Mail report to:

California Regional Water Quality Control Board
Colorado River Basin Region
73-271 Highway 111, Suite 21
Palm Desert, CA 92260

ORDERED BY:

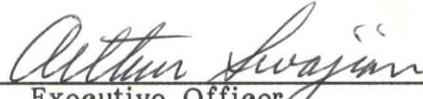
Executive Officer

November 19, 1986

Date

ALLEY

To 12 Seepage Pits
(Sketch No. 2)

EXISTING BUILDING
NORGE VILLAGE
LAUNDRY & DRY CLEANING




Scale:
1" = 20'


-  Septic Tank
-  Lint Trap
-  Seepage Pit
-  100 Percent Replacement Seepage Pit

TWENTYNINE PALMS HIGHWAY

WASTEWATER DISPOSAL FACILITIES SKETCH NO. 1


NORGE VILLAGE DRY CLEANERS
Yucca Valley - San Bernardino County

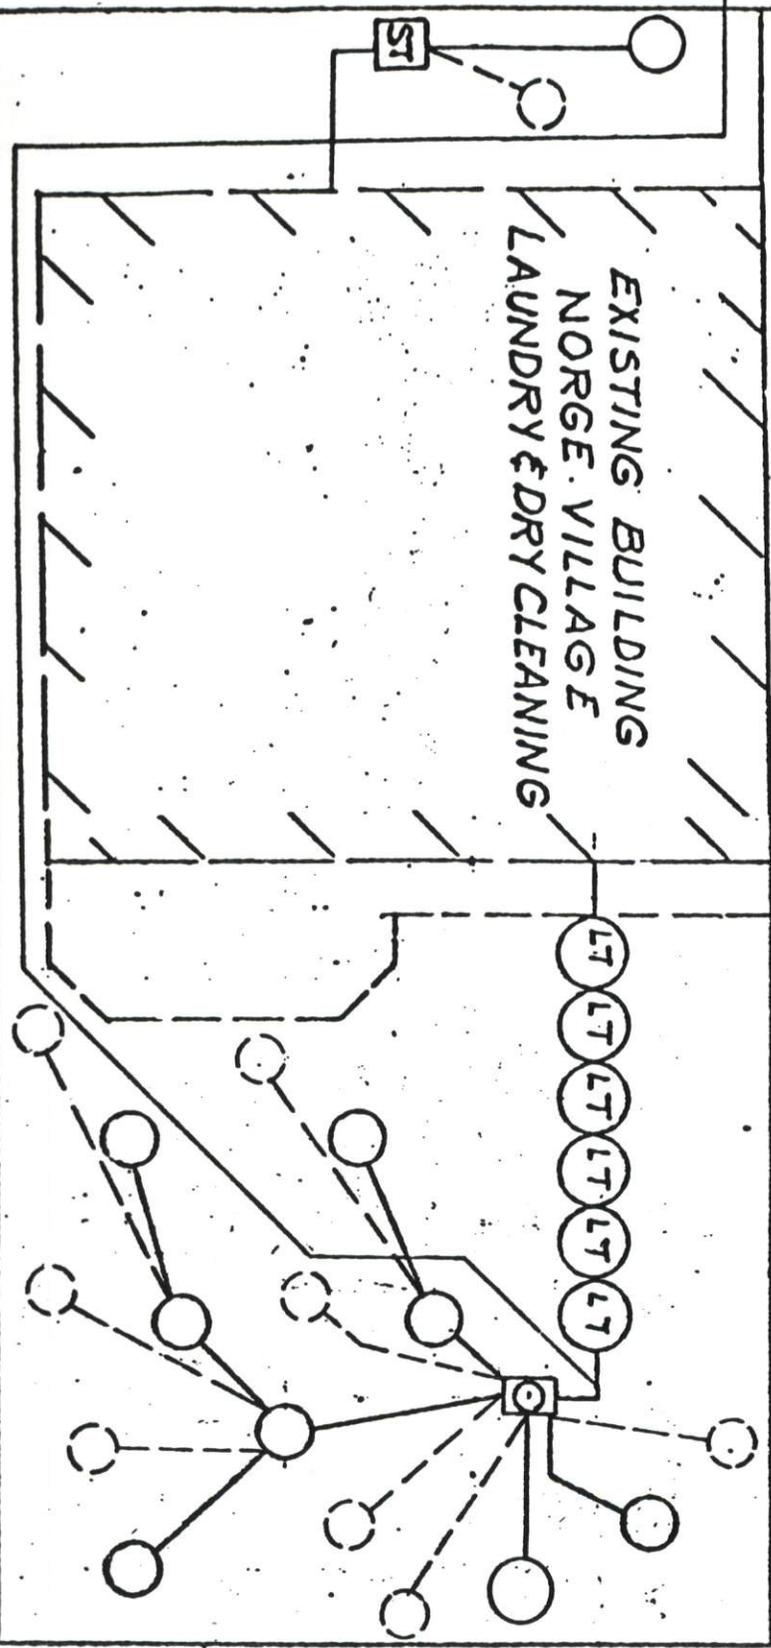

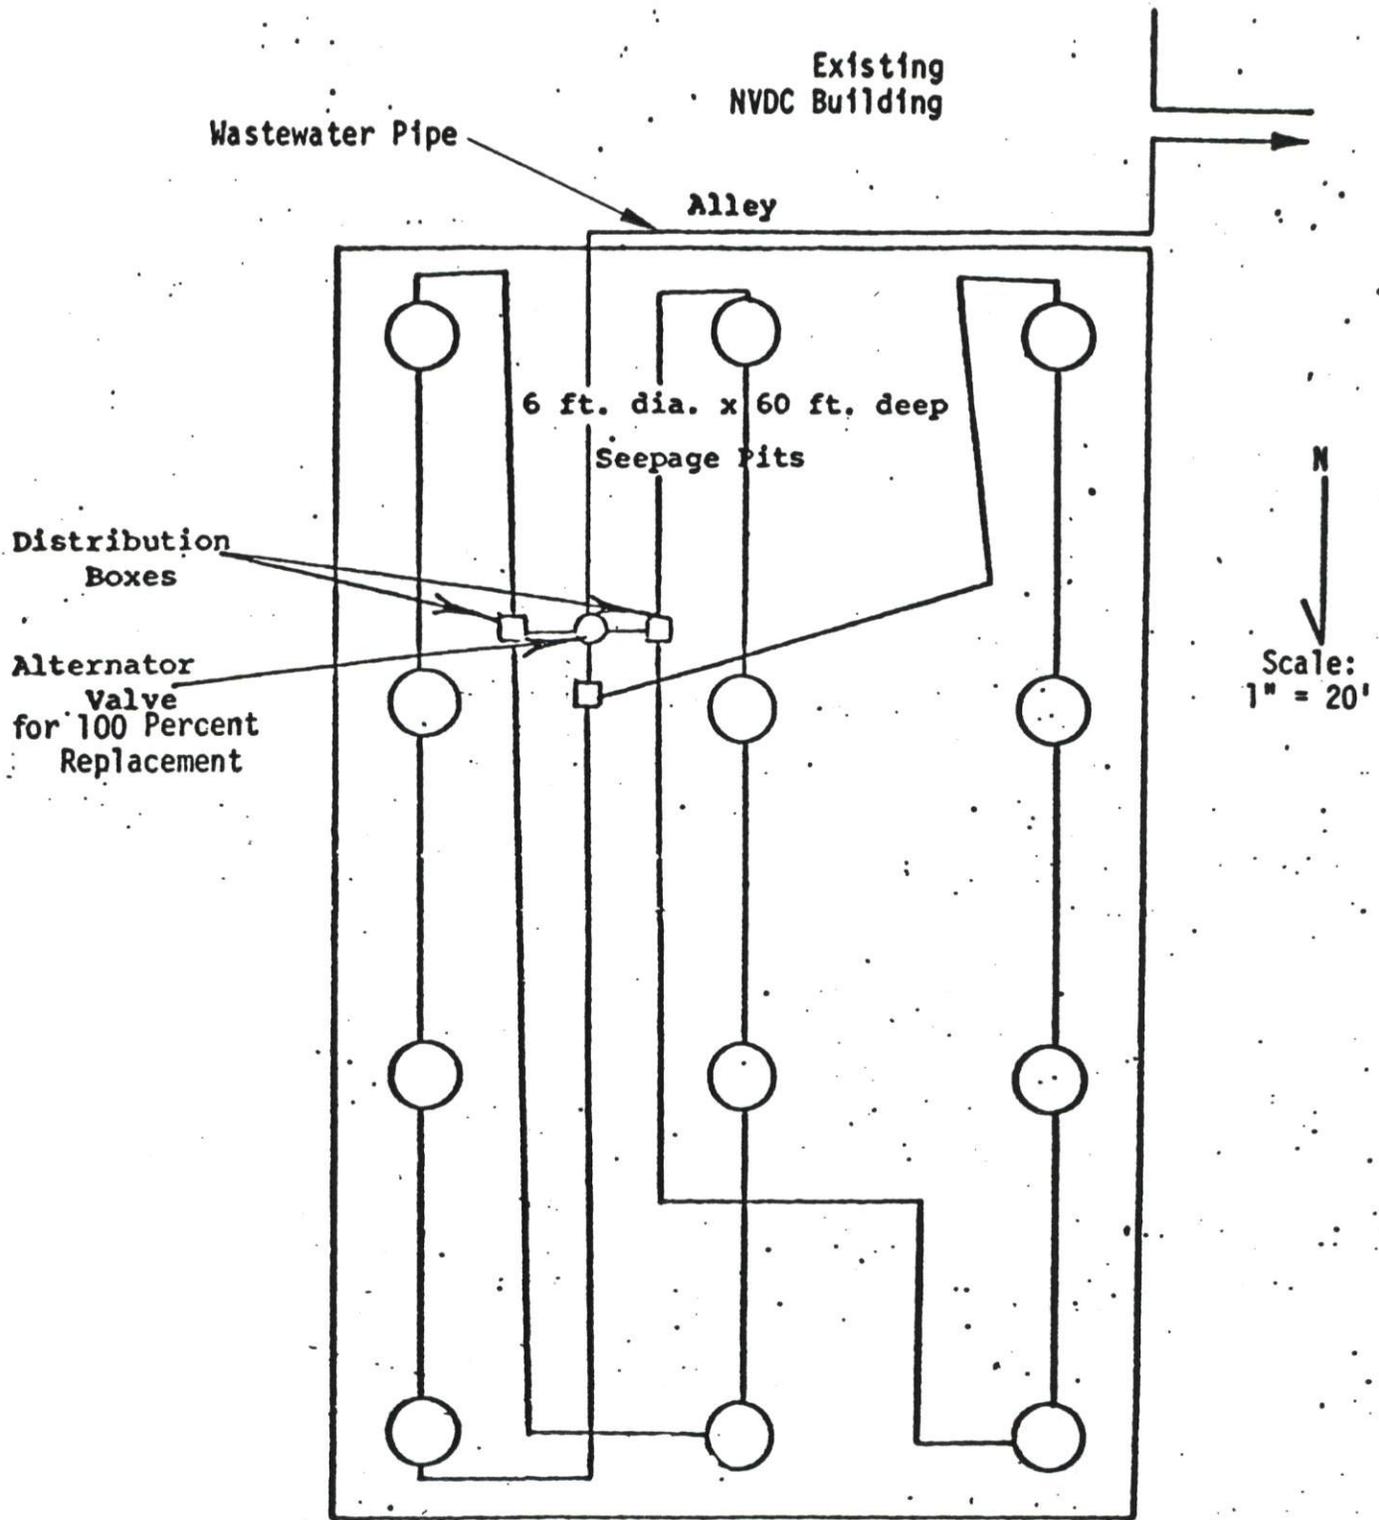

WASTEWATER DISPOSAL FACILITIES SKETCH NO. 2
 NORGE VILLAGE DRY CLEANERS
 Yucca Valley - San Bernardino County

CALIFORNIA REGIONAL WATER QUALITY CONTROL BOARD -7

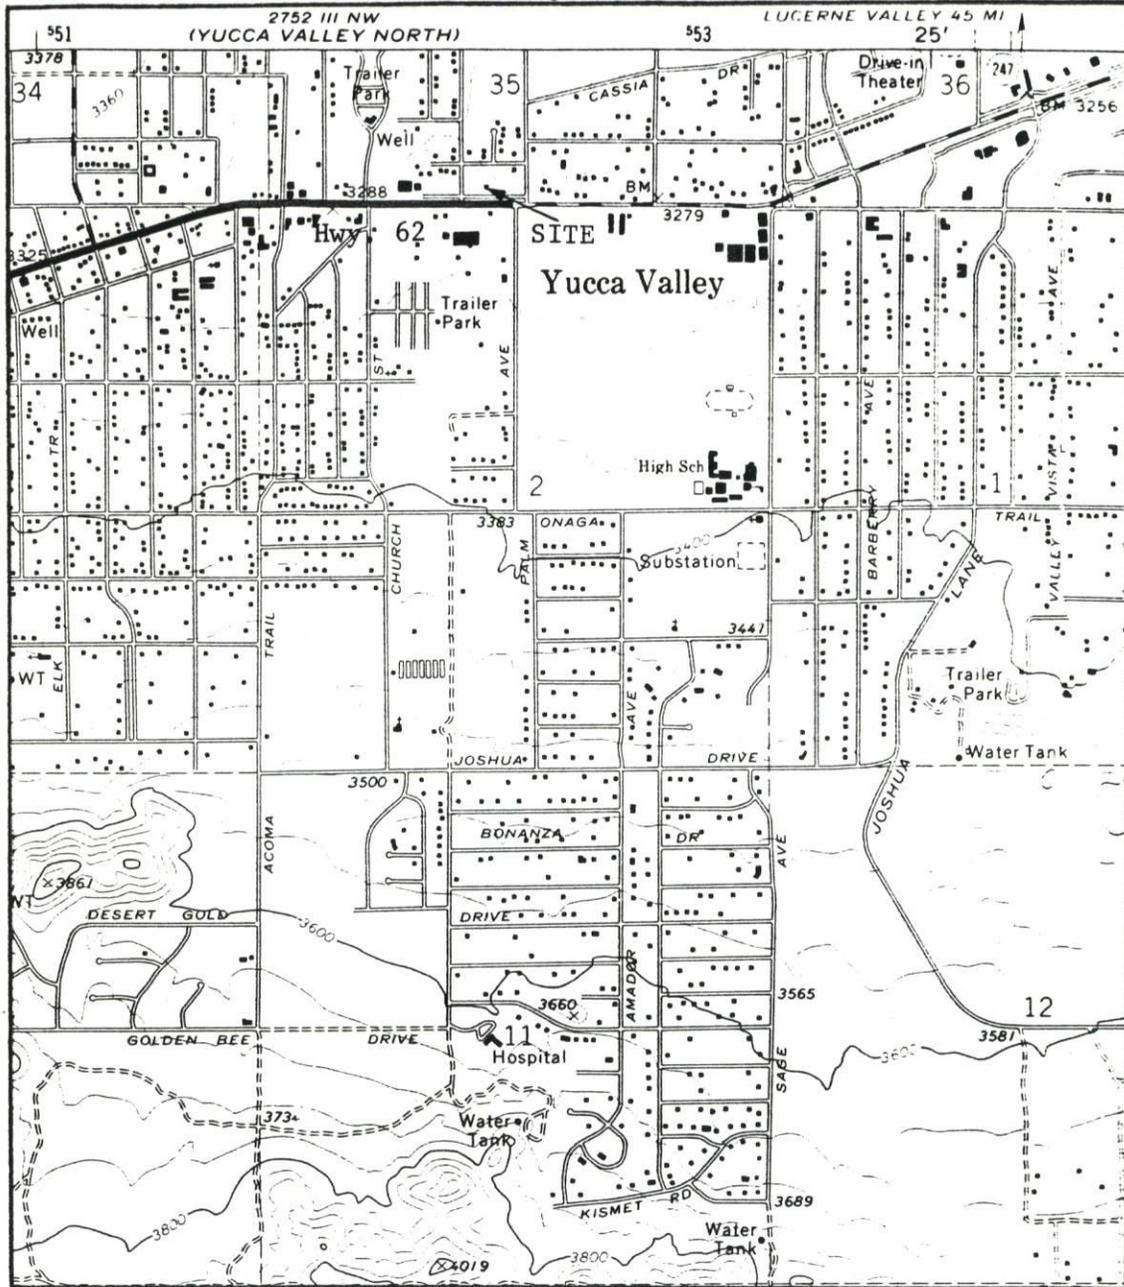

SITE MAP

NORGE VILLAGE DRY CLEANERS
 Yucca Valley - San Bernardino County
 Portion of SE $\frac{1}{4}$, SW $\frac{1}{4}$ of Section 35, T1N, R5E, SBB&M
 USGS Yucca Valley South 15 min. Topographic Map