



TIDE GATE STRUCTURE PLAN

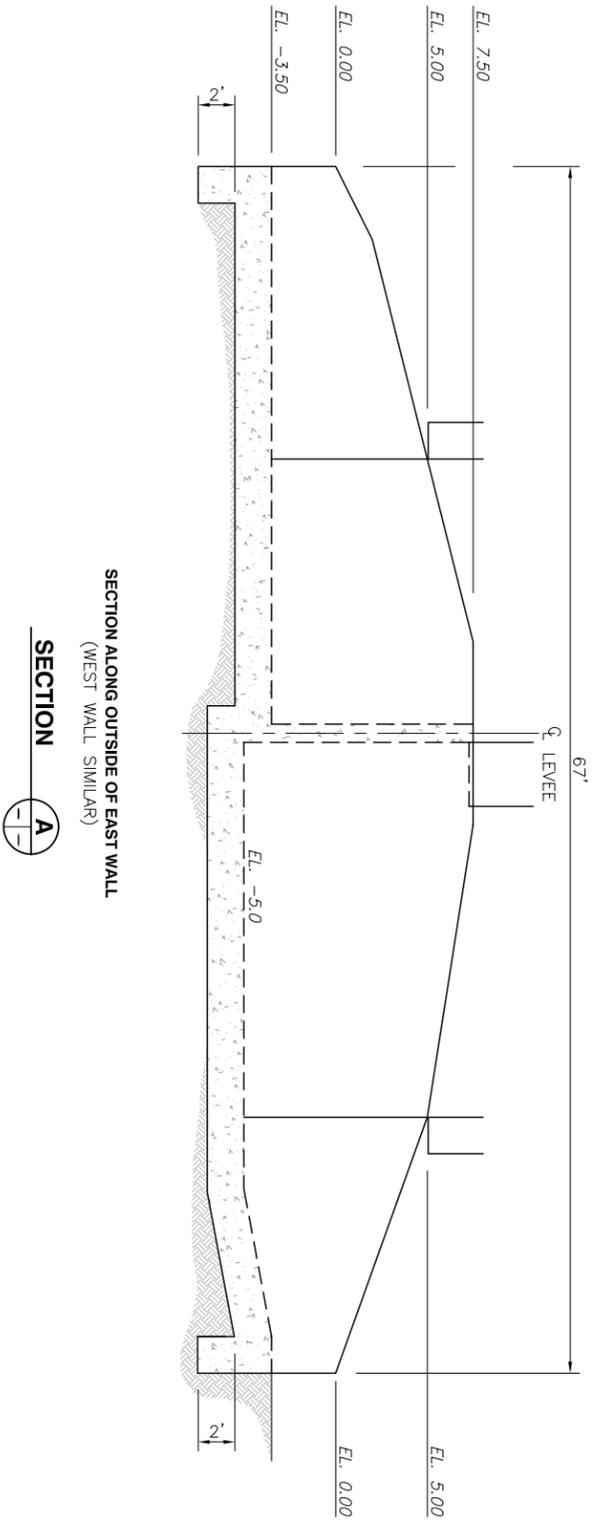

SECTION A  
SECTION ALONG OUTSIDE OF EAST WALL  
(WEST WALL SIMILAR)

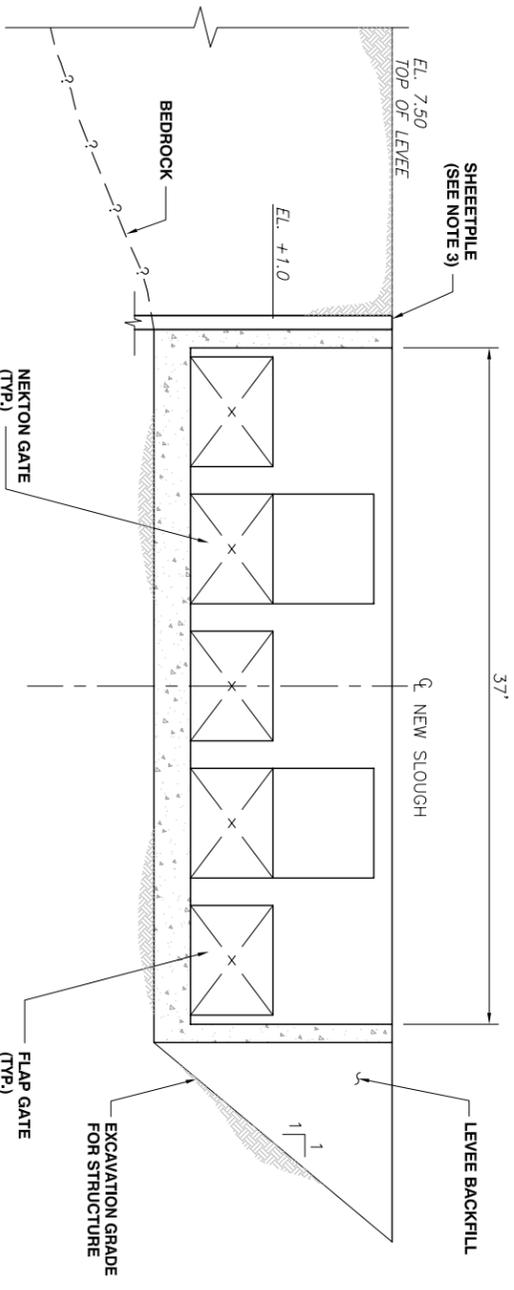

SECTION B

- NOTES:**
1. DIMENSIONS FOR GATES OBTAINED FROM DAVID EVANS AND ASSOCIATES, SHELL, MARSH RESTORATION PROJECT, PHASE II FOR TIDE GATE STRUCTURE AT PEYTON SLOUGH, DRAWINGS MARKED AS "AS-BUILT".
  2. ALL ELEVATIONS SHOWN ARE N.G.V.D. 1929.
  3. SHEETPILE TO BE DRIVEN TO BEDROCK AND INTERNALLY BRACED TO PROVIDE TEMPORARY SUPPORT FOR WALL CONSTRUCTION.



	RHODIA MARTINEZ PEYTON SLOUGH	PRELIMINARY TIDE GATE STRUCTURE SECTION AND PLAN	FIGURE 3.7-2
	Project No. 51-00070007.00		