


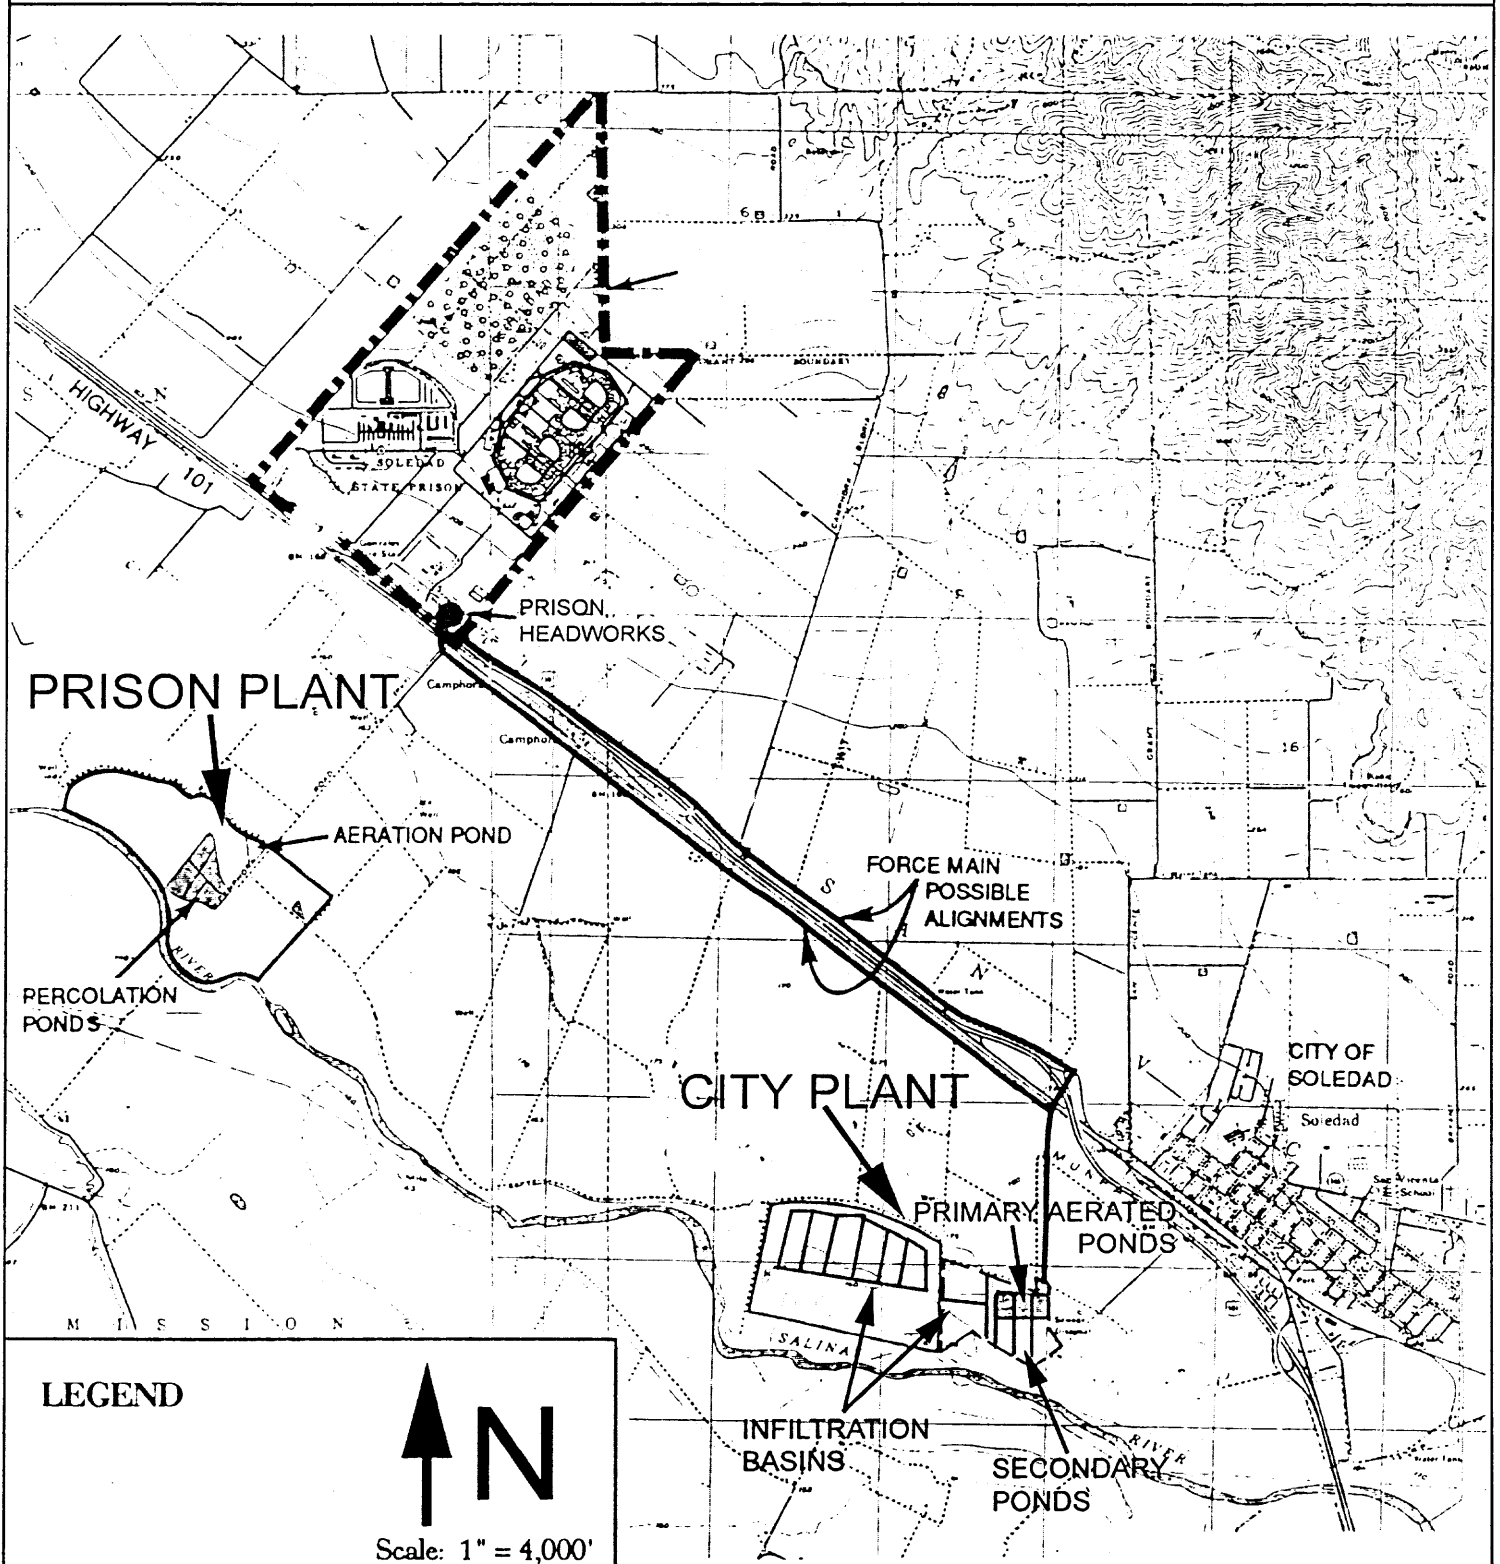

City of Soledad Wastewater Treatment Facilities

Order No. R3-2005-0074

Location Map






City of Soledad Wastewater Treatment Facilities

Order No. R3-2005-0074

City Plant Site Map

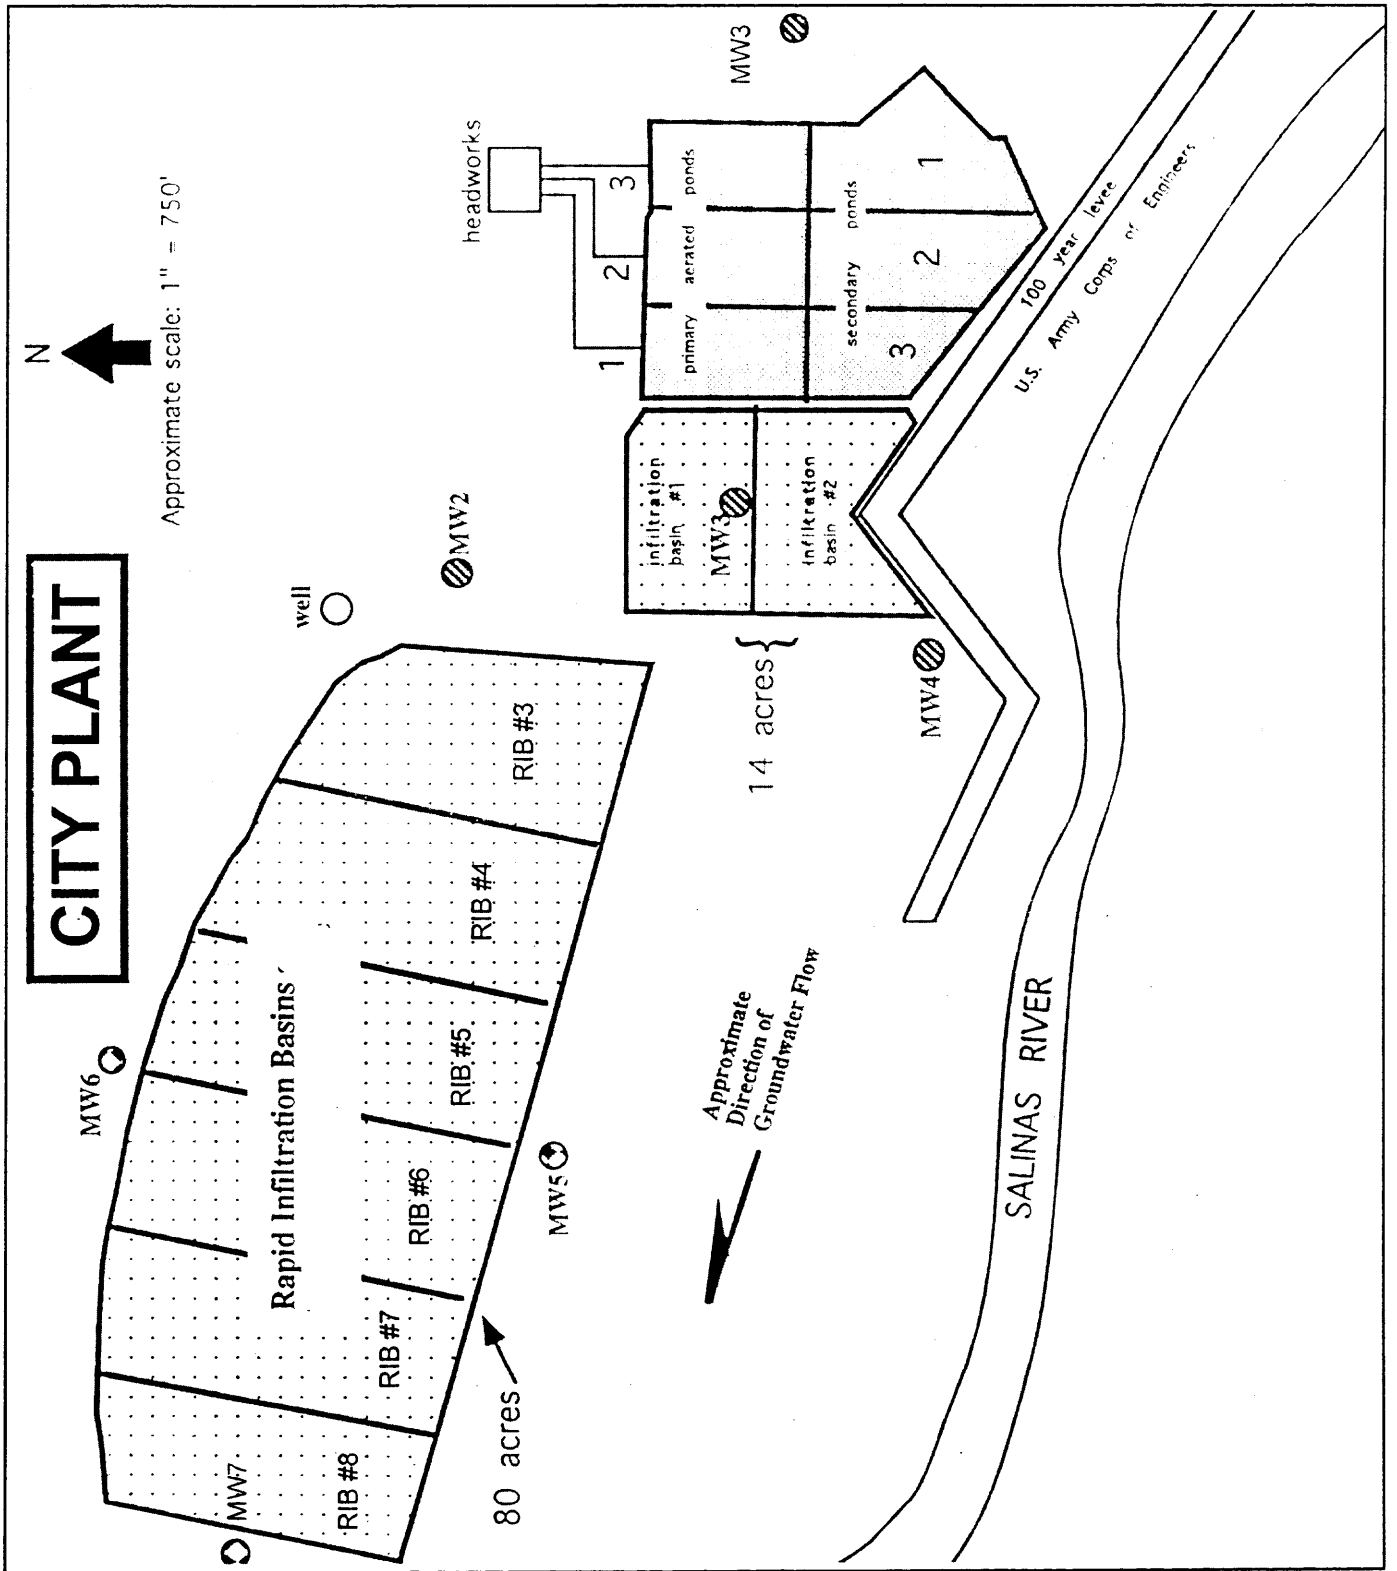




City of Soledad Wastewater Treatment Facilities

Order No. R3-2005-0074

Prison Plant Site Map

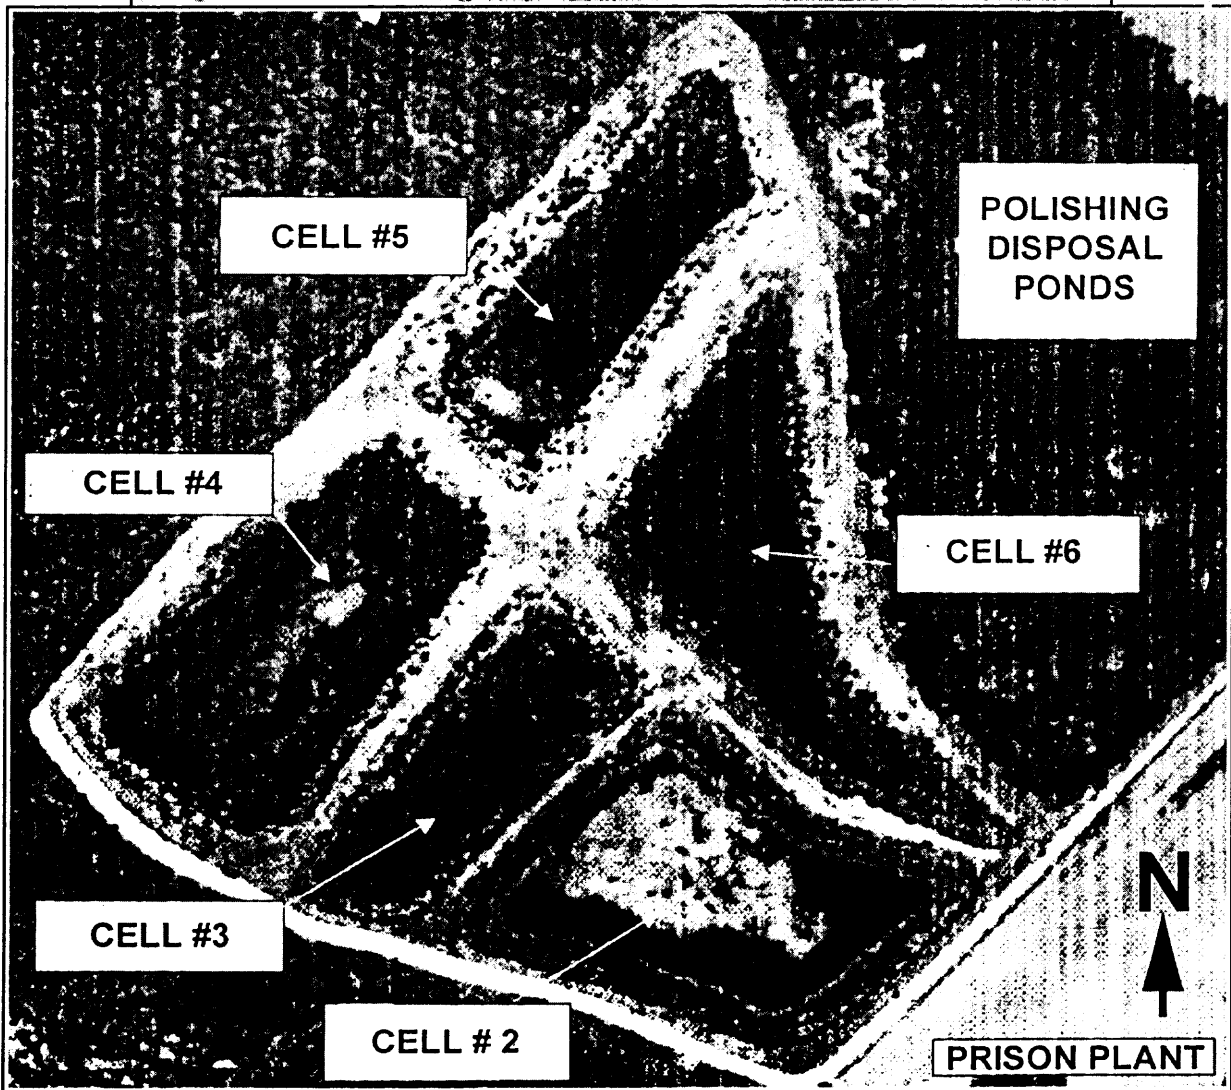

Attachment "C"