


**ATTACHMENT B**

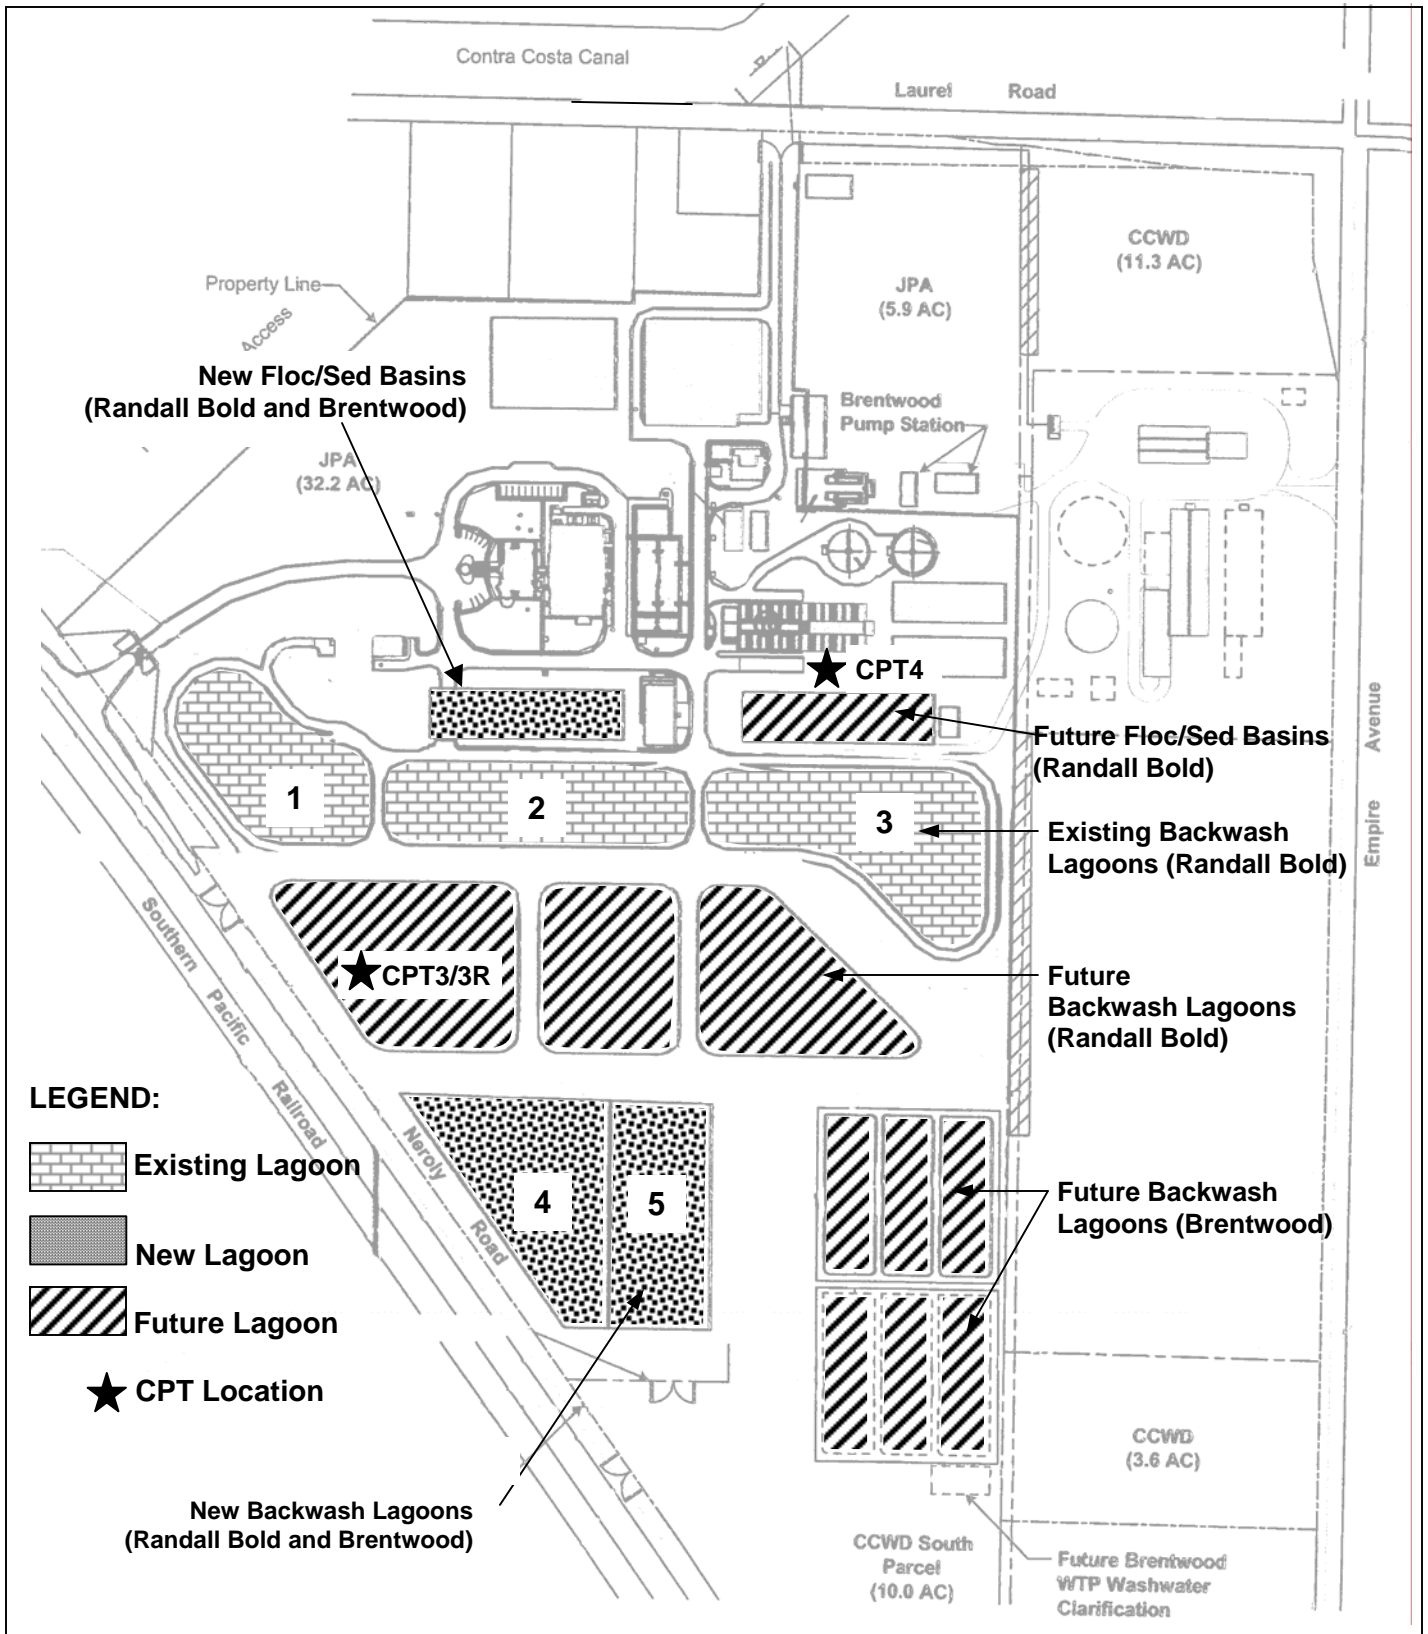

**LEGEND:**

Existing Lagoon

New Lagoon

Future Lagoon

CPT Location

New Backwash Lagoons (Randall Bold and Brentwood)

Drawing Reference:  
Report of Waste Discharge Addendum  
May 2005

**SITE PLAN**

CONTRA COSTA WATER AUTHORITY AND  
CONTRA COSTA WATER DISTRICT  
RANDALL BOLD WTP AND BRENTWOOD WTP  
CONTRA COSTA COUNTY

ORDER NO.



No Scale