


Revision to Attachment C – Flow Schematic: Replace schematic in Attachment C with the following:

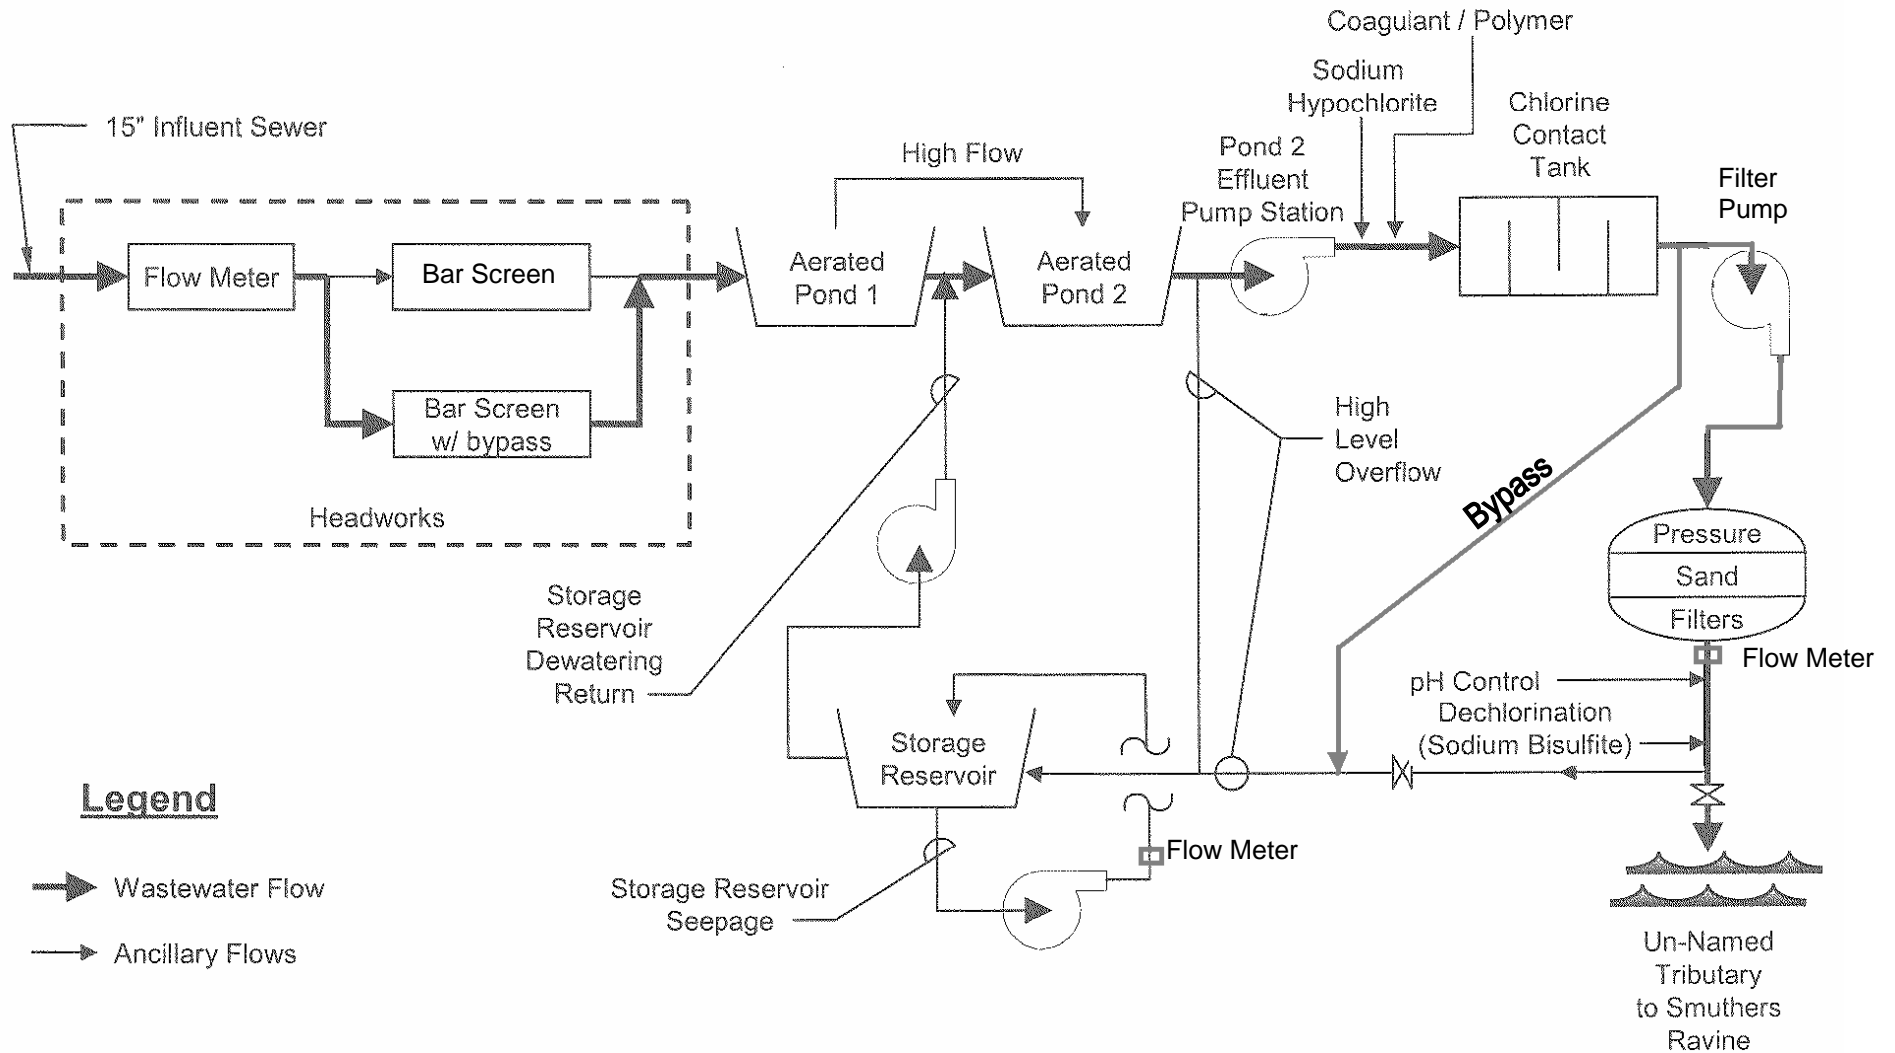

Legend

- ➔ Wastewater Flow
- ➔ Ancillary Flows

Notes:

1. Comminutor not functional.

Existing Interim Tertiary Wastewater Treatment Plant