


Revision to Attachment C – Flow Schematic: Add the following schematic to Attachment C:

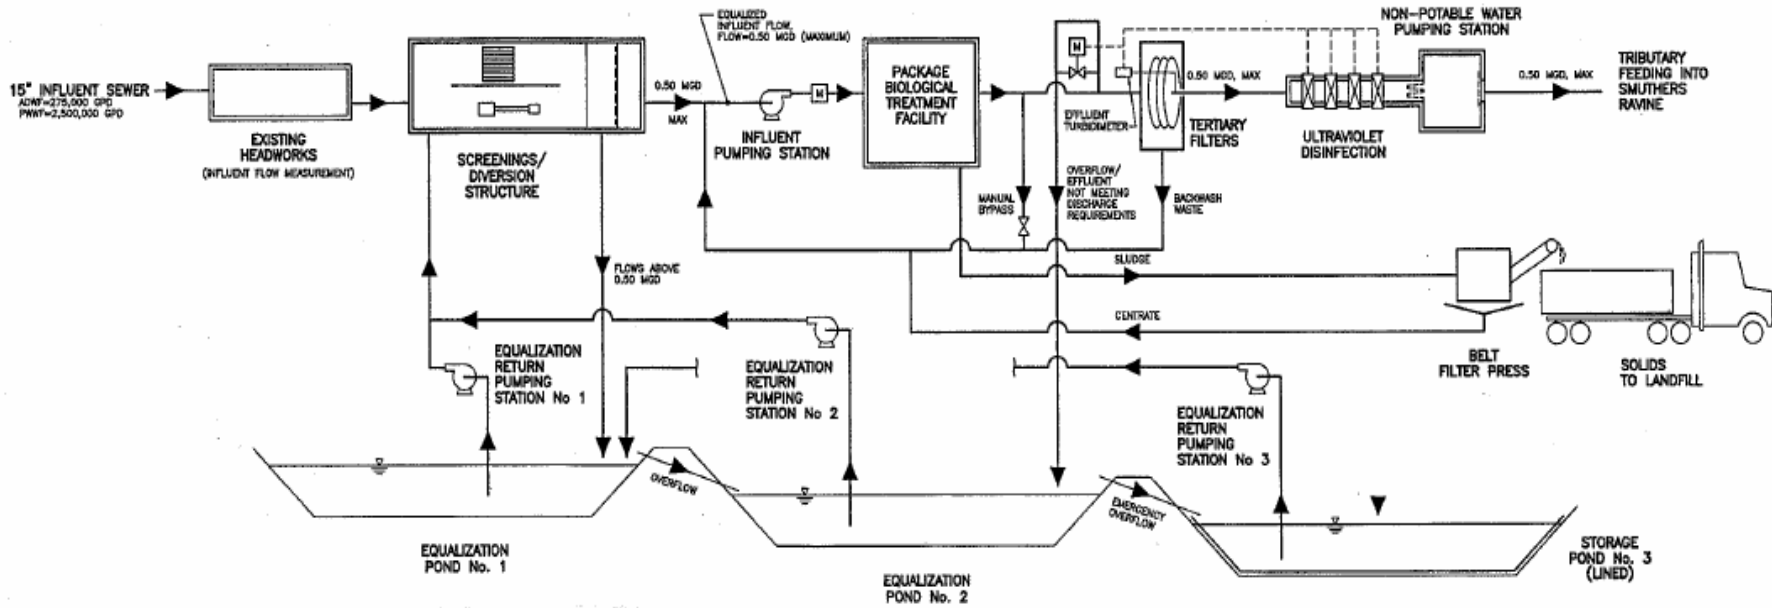

Proposed New Tertiary Wastewater Treatment Plant