


Proposed Injection Locations

ATTACHMENT C

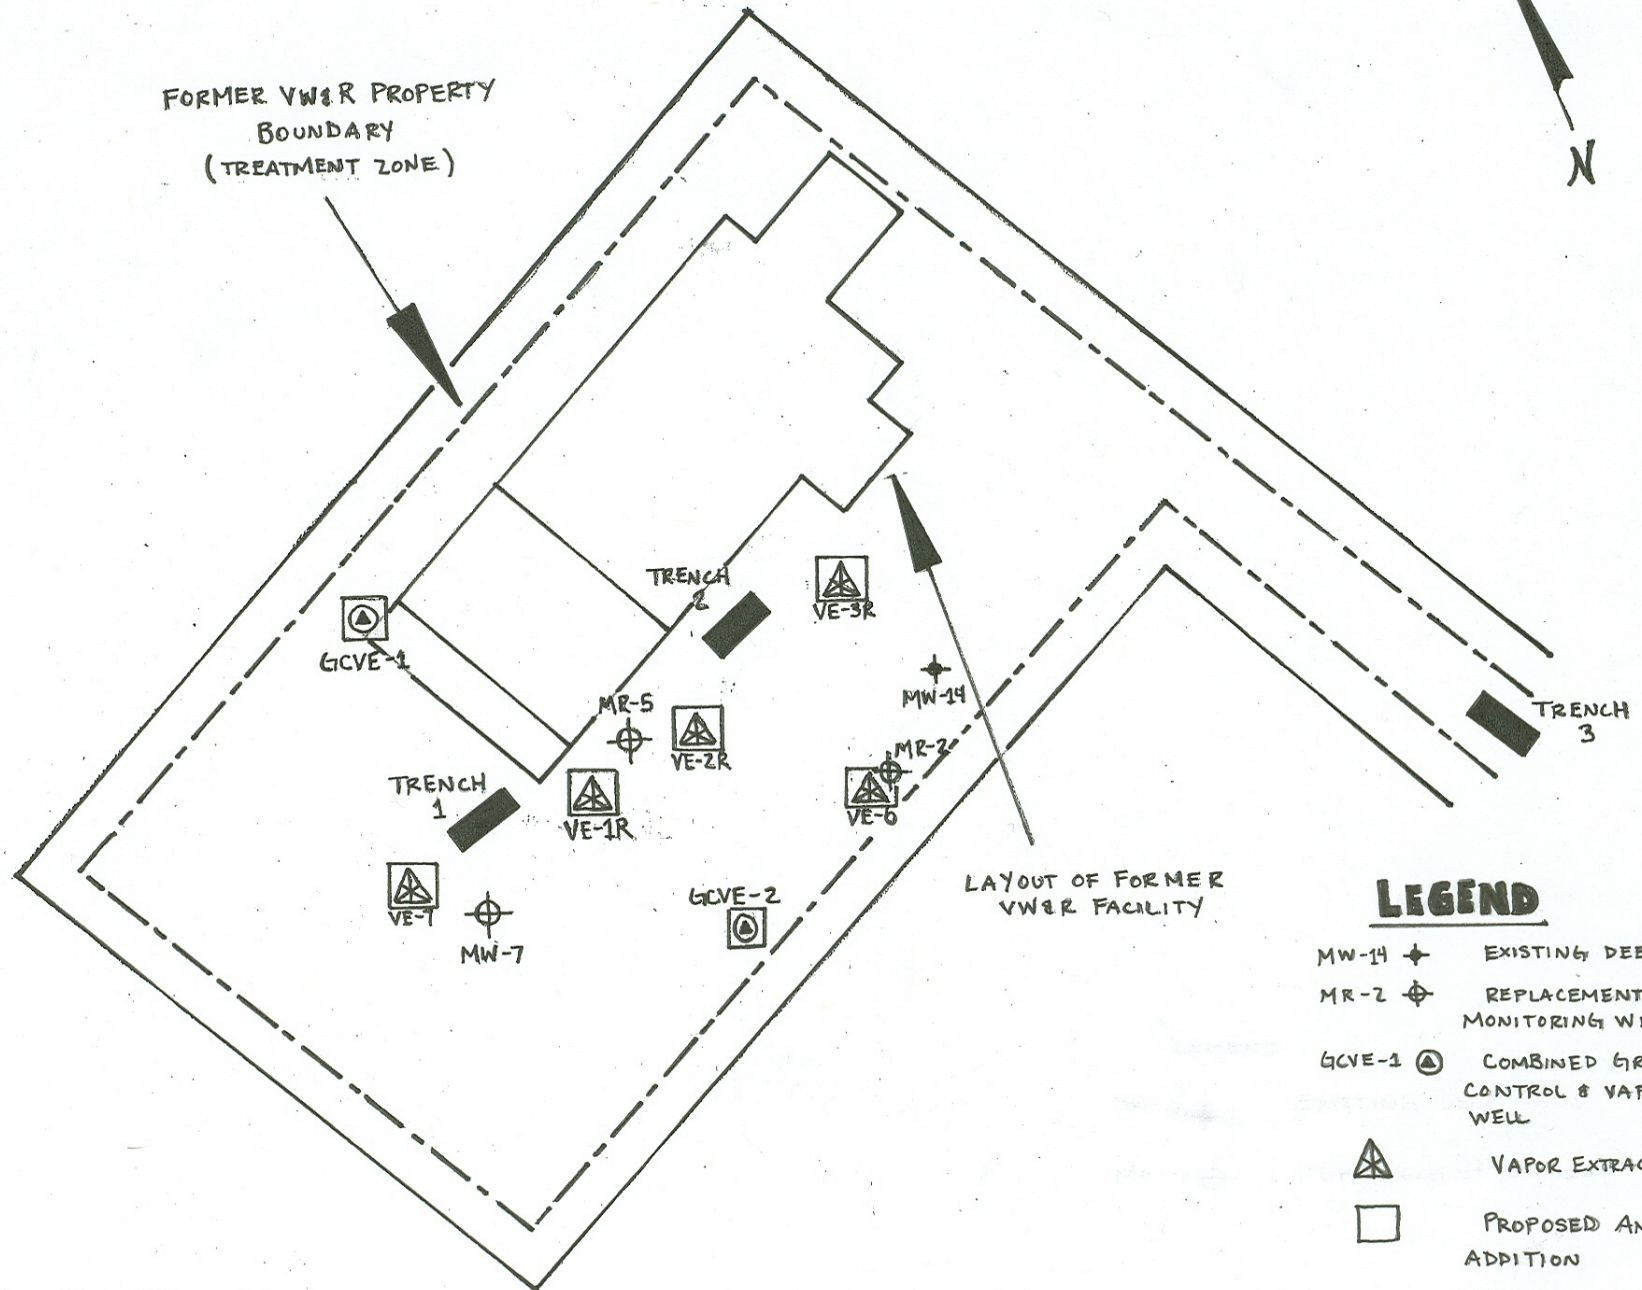

LEGEND

- MW-14 + EXISTING DEEP WELLS
- MR-2 ⊕ REPLACEMENT SHALLOW MONITORING WELL
- GCVE-1 ⊕ COMBINED GRADIENT CONTROL & VAPOR EXTRACTION WELL
- △ VAPOR EXTRACTION WELL
- PROPOSED AMENDMENT ADDITION

0 18m