


ATTACHMENT B

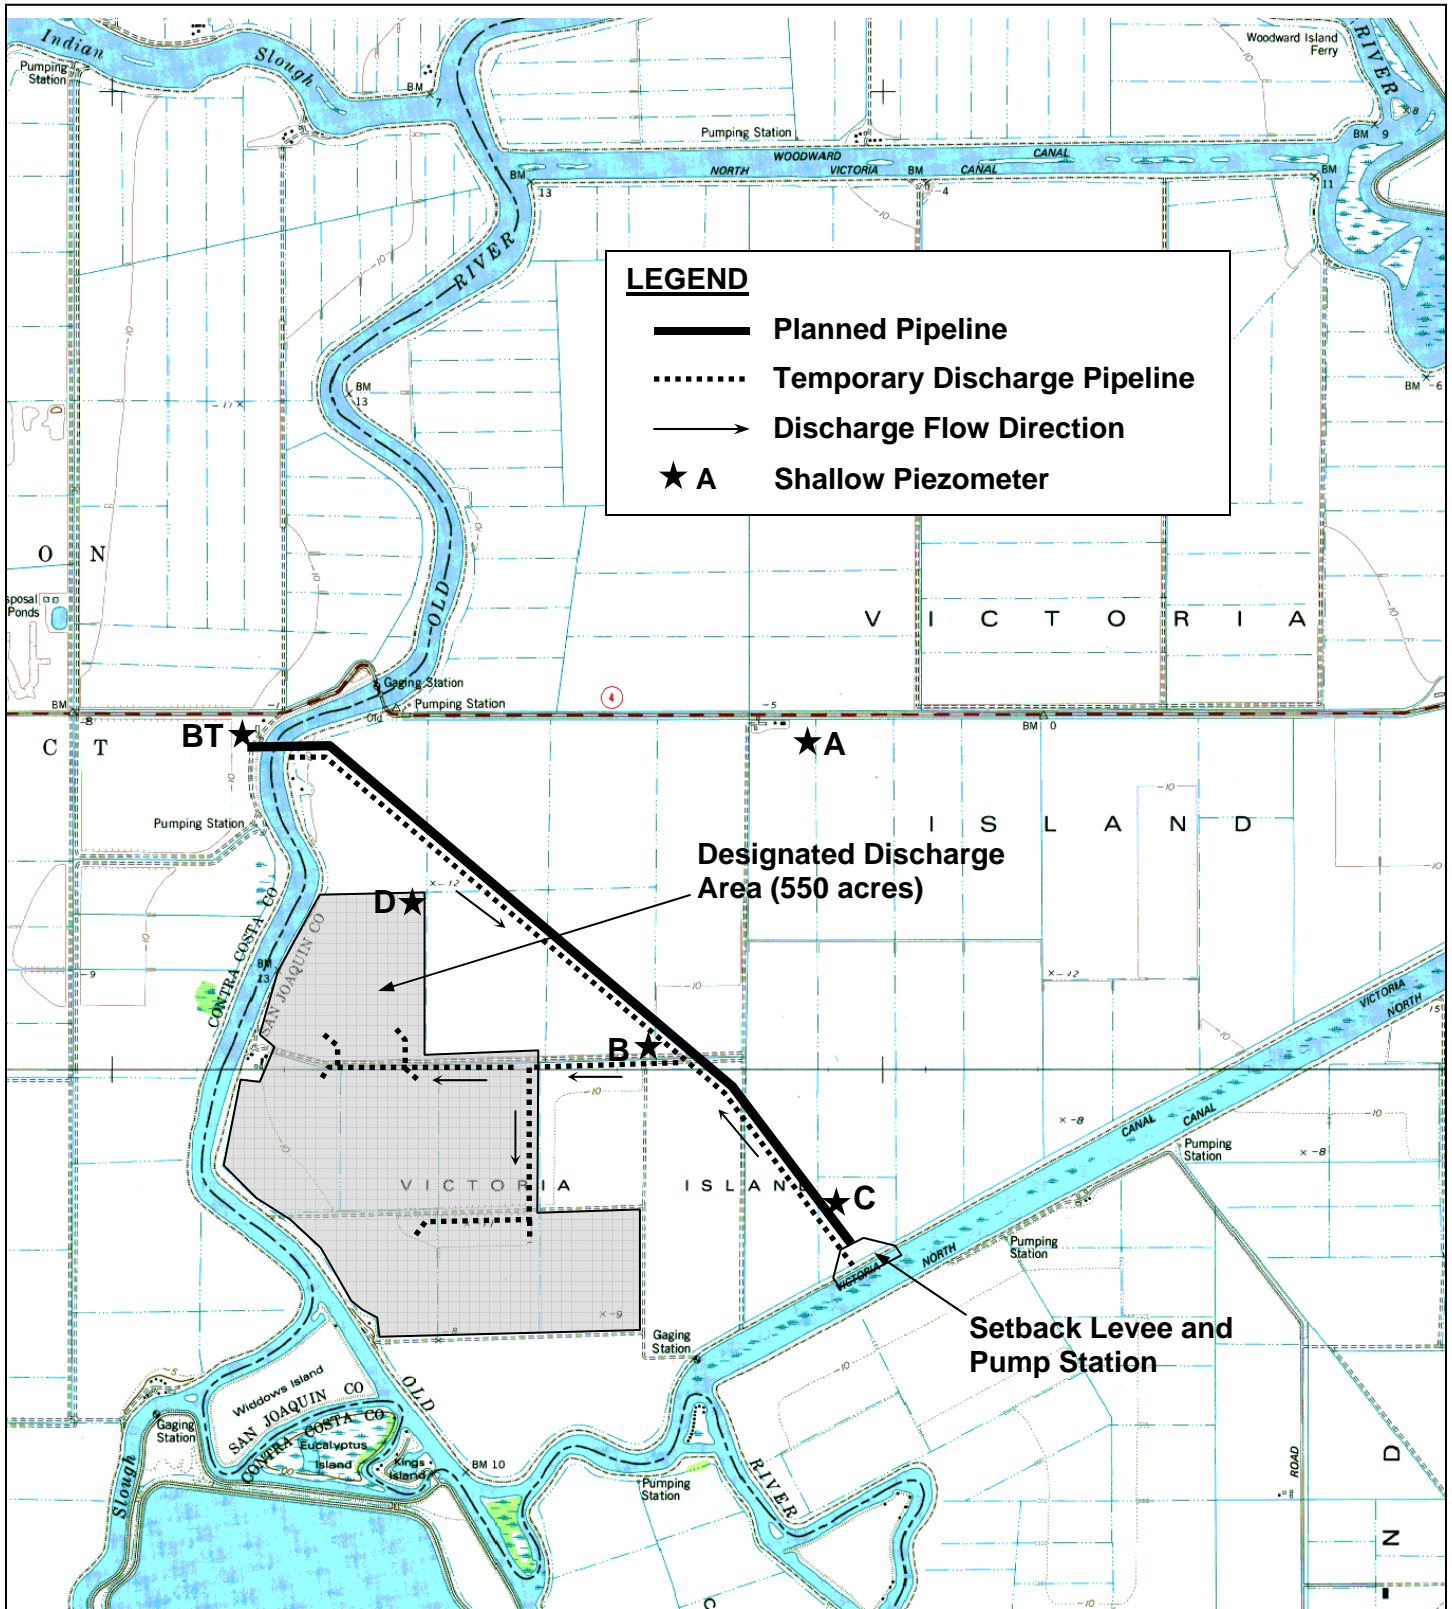

LEGEND

- Planned Pipeline**
- Temporary Discharge Pipeline**
- Discharge Flow Direction**
- A Shallow Piezometer**

Drawing Reference:
 Alternative Intake Project
 Report of Waste
 Discharge, Contra Costa
 Water District, November
 2007, Attachment 3.

SITE PLAN
 CONTRA COSTA WATER DISTRICT
 ALTERNATIVE INTAKE PROJECT
 SAN JOAQUIN AND CONTRA COSTA COUNTIES
 RESOLUTION NO.

N

Approx. scale:
 1" = 3,100'