



ATTACHMENT B

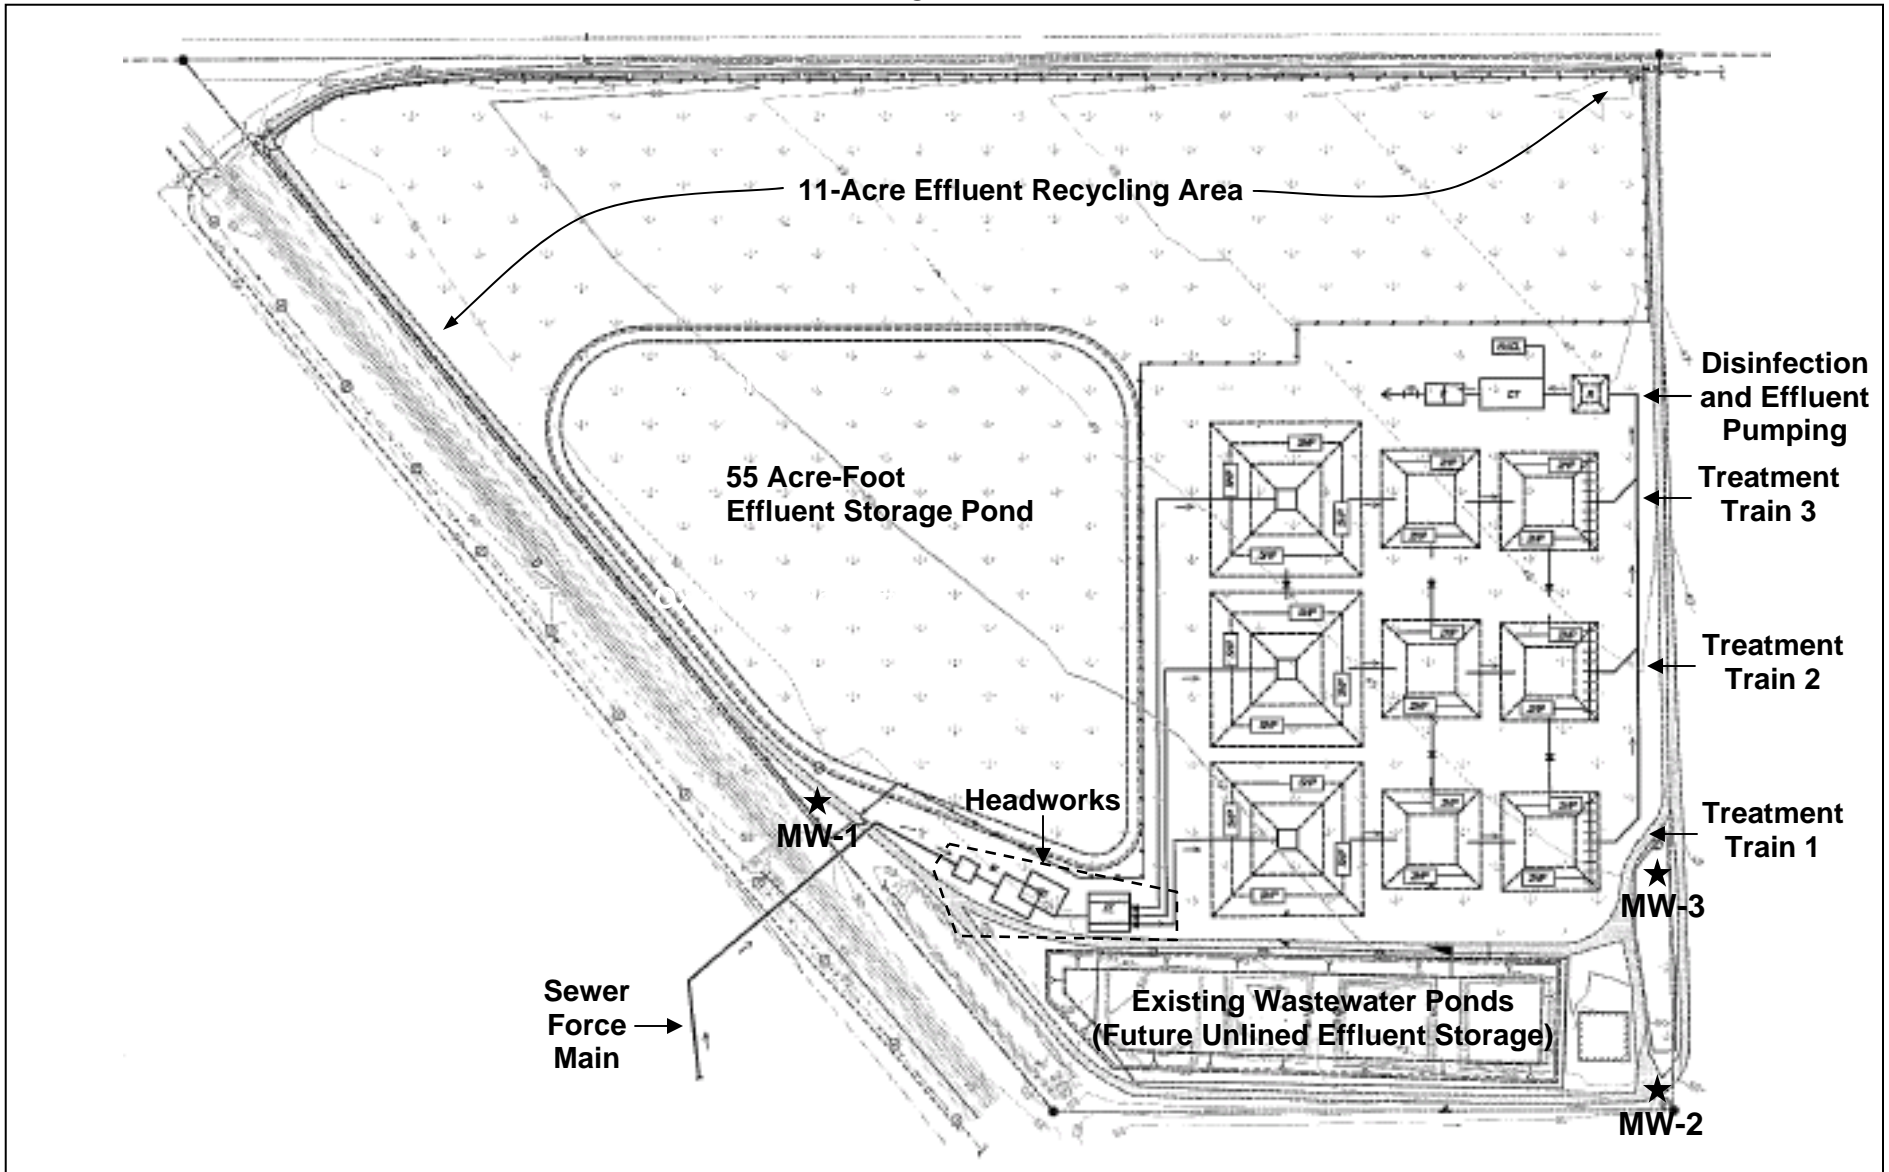

Drawing Reference:
 RWD Addendum, Water Resources
 Engineering Associates, August 2008

EXISTING WASTEWATER TREATMENT PLANT
 GRANT PARK DEVELOPMENT, INC.
 DUNNIGAN WATER WORKS WASTEWATER TREATMENT FACILITY
 YOLO COUNTY

ORDER NO. R5-2010-XXXX


 Approx. Scale:
 1" = 200'