


Attachment E1

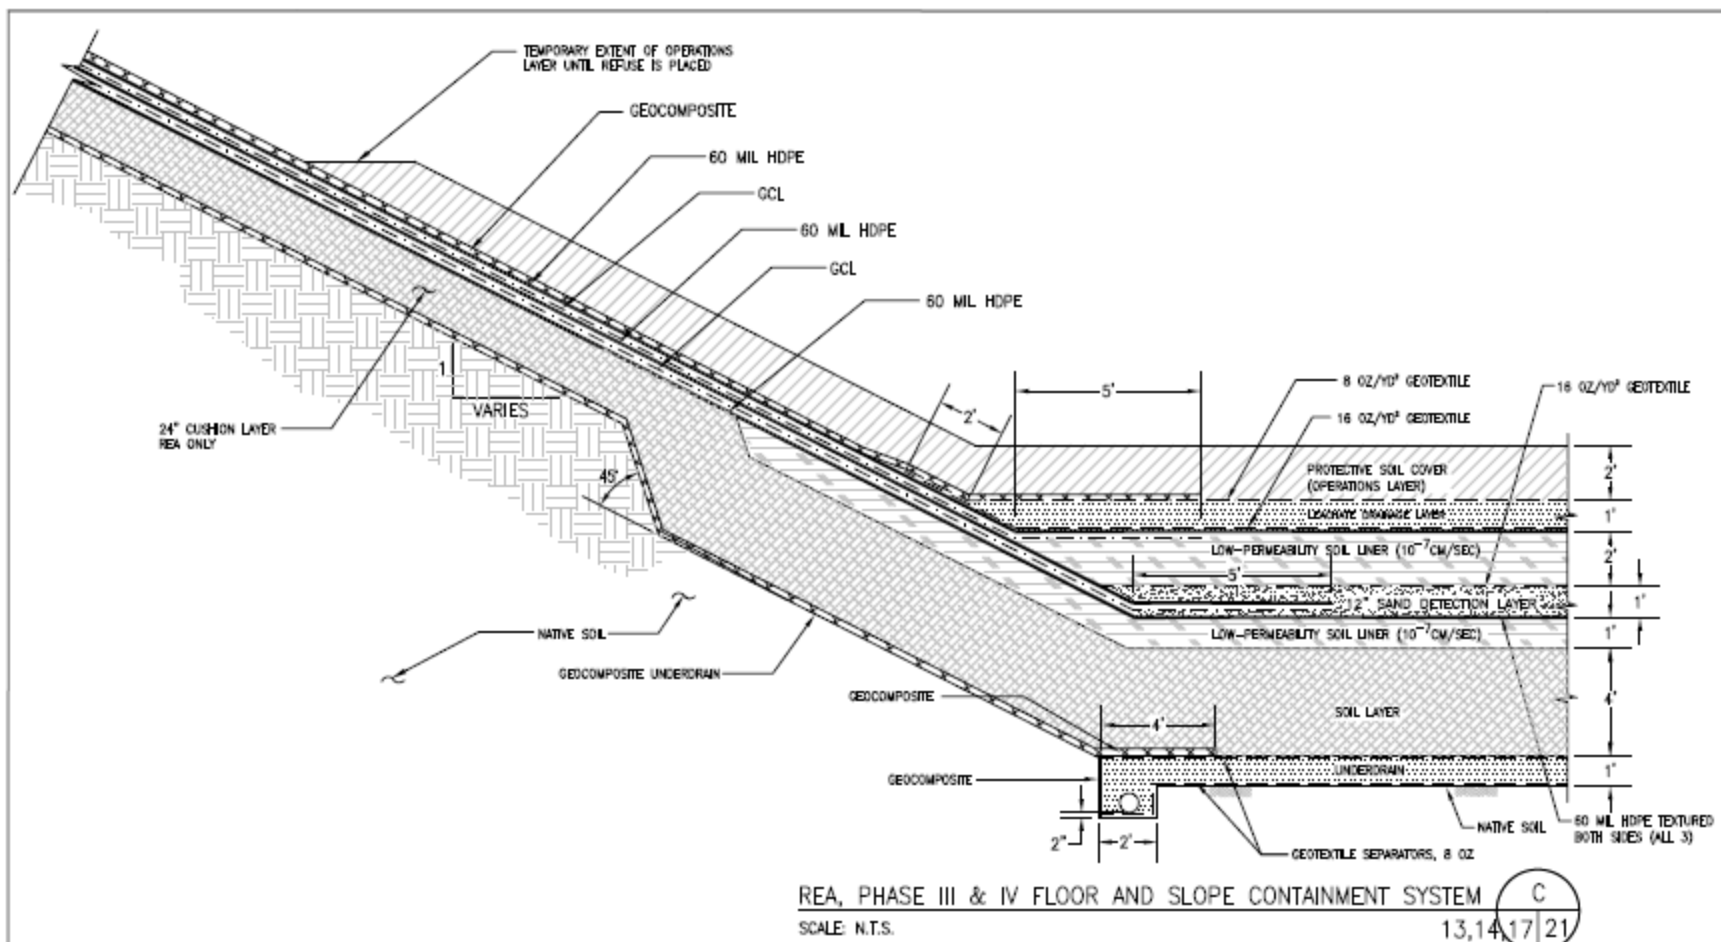

COUNTY OF SONOMA, DEPARTMENT OF
TRANSPORTATION AND PUBLIC WORKS
PETALUMA, CALIFORNIA

SHEET TITLE: REA, PHASE II & IV FLOOR AND SLOPE CONTAINMENT SYSTEM		DATE: 7/27/12
PROJECT TITLE: AVENUE JTD SONOMA COUNTY CENTRAL DISPOSAL SITE SONOMA COUNTY, CALIFORNIA		SCALE: AS SHOWN
		FIGURE: 21