


Attachment E2

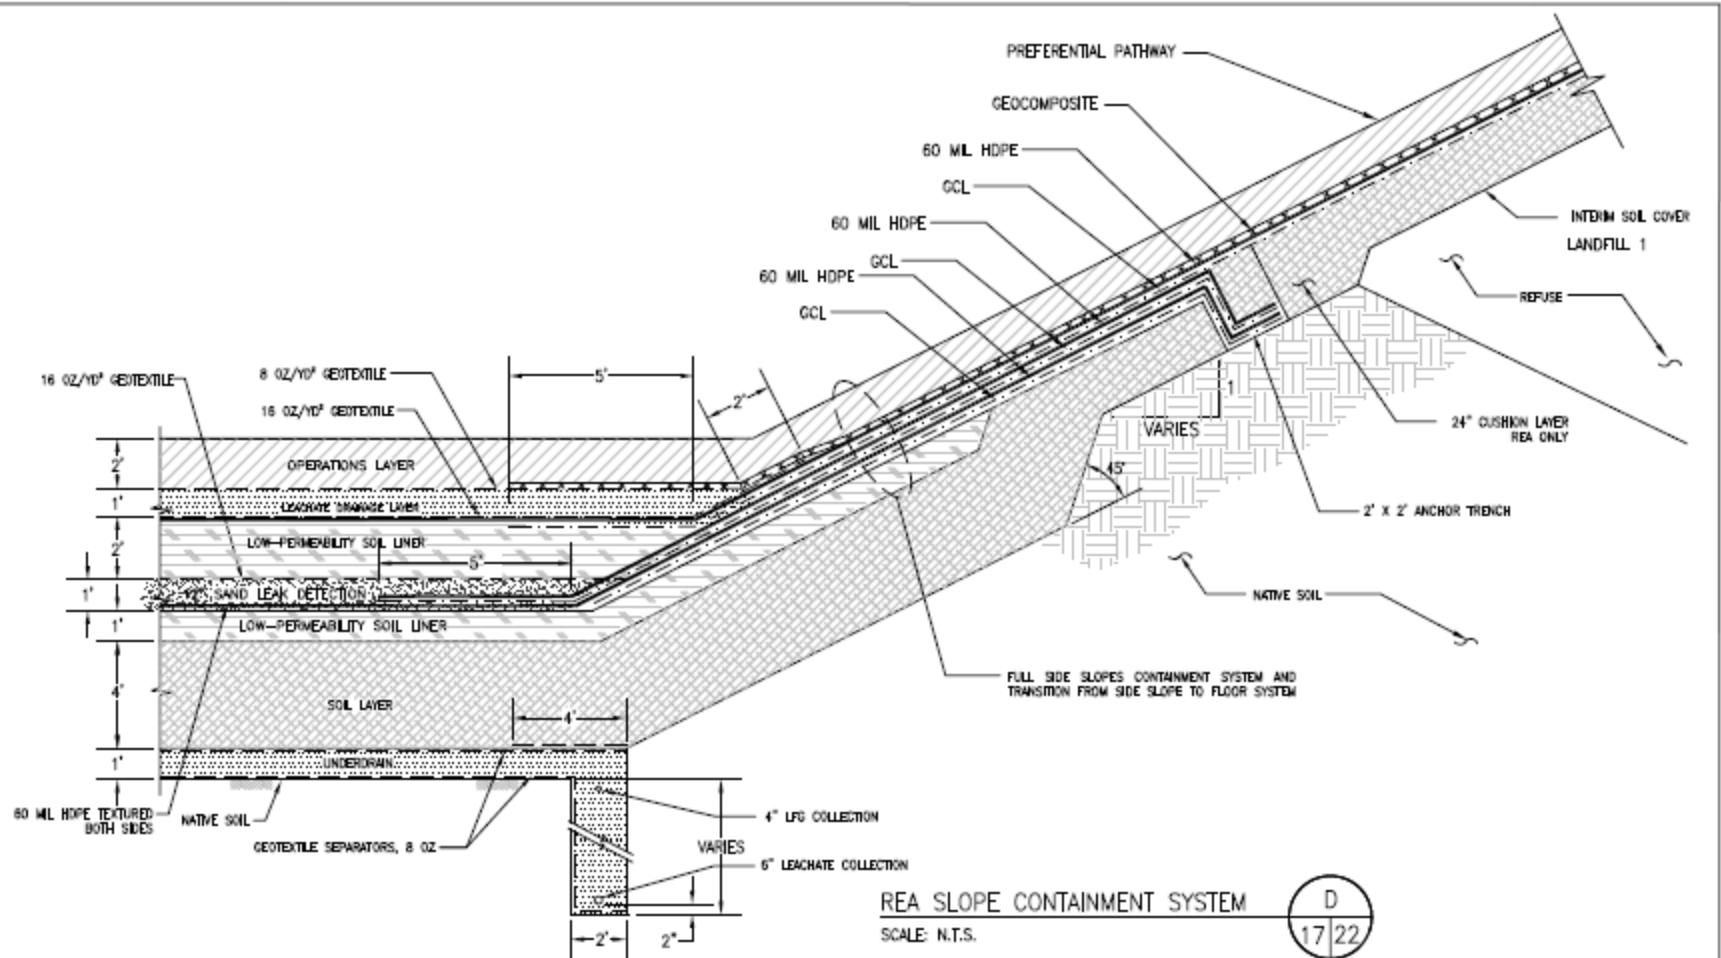

SCS ENGINEERS			
ENVIRONMENTAL CONSULTANTS			
3001 DELL CENTER PARKWAY, SUITE 140 Petaluma, California 94954 TEL (707) 446-0000 FAX (707) 446-0707			
PROJECT NO. 01210155.00 T-7	DRAWN BY ATV	ASSIST FILE	REUSE 22
CHECK BY ATV	DATE BY AM	DATE BY JUN	

COUNTY OF SONOMA, DEPARTMENT OF
TRANSPORTATION AND PUBLIC WORKS
PETALUMA, CALIFORNIA

SHEET TITLE: DETAIL REA BASE LINER AND PREFERENTIAL PATHWAY SYSTEM	DATE: 7/27/12
PROJECT TITLE: AMENDED JTD SONOMA COUNTY CENTRAL DISPOSAL SITE SONOMA COUNTY, CALIFORNIA	SCALE: AS SHOWN
	FIGURE: 22