



1 OVERLINER TERMINATION AT TOP OF SLOPE

NTS REFERENCE SHEET:

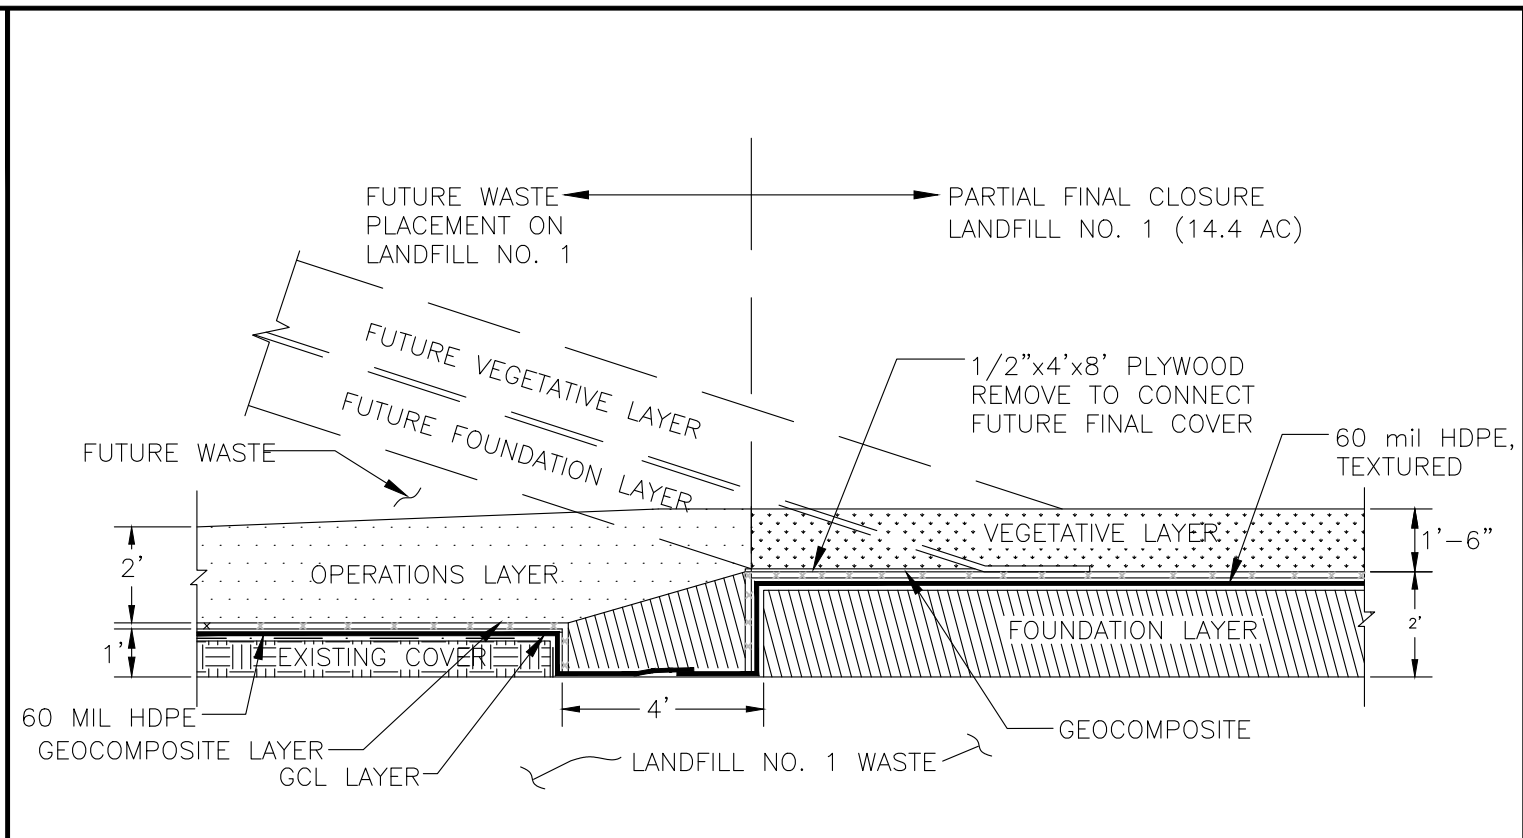

2 PARTIAL CLOSURE TO FUTURE FILL CONNECTION

NTS REFERENCE SHEET:

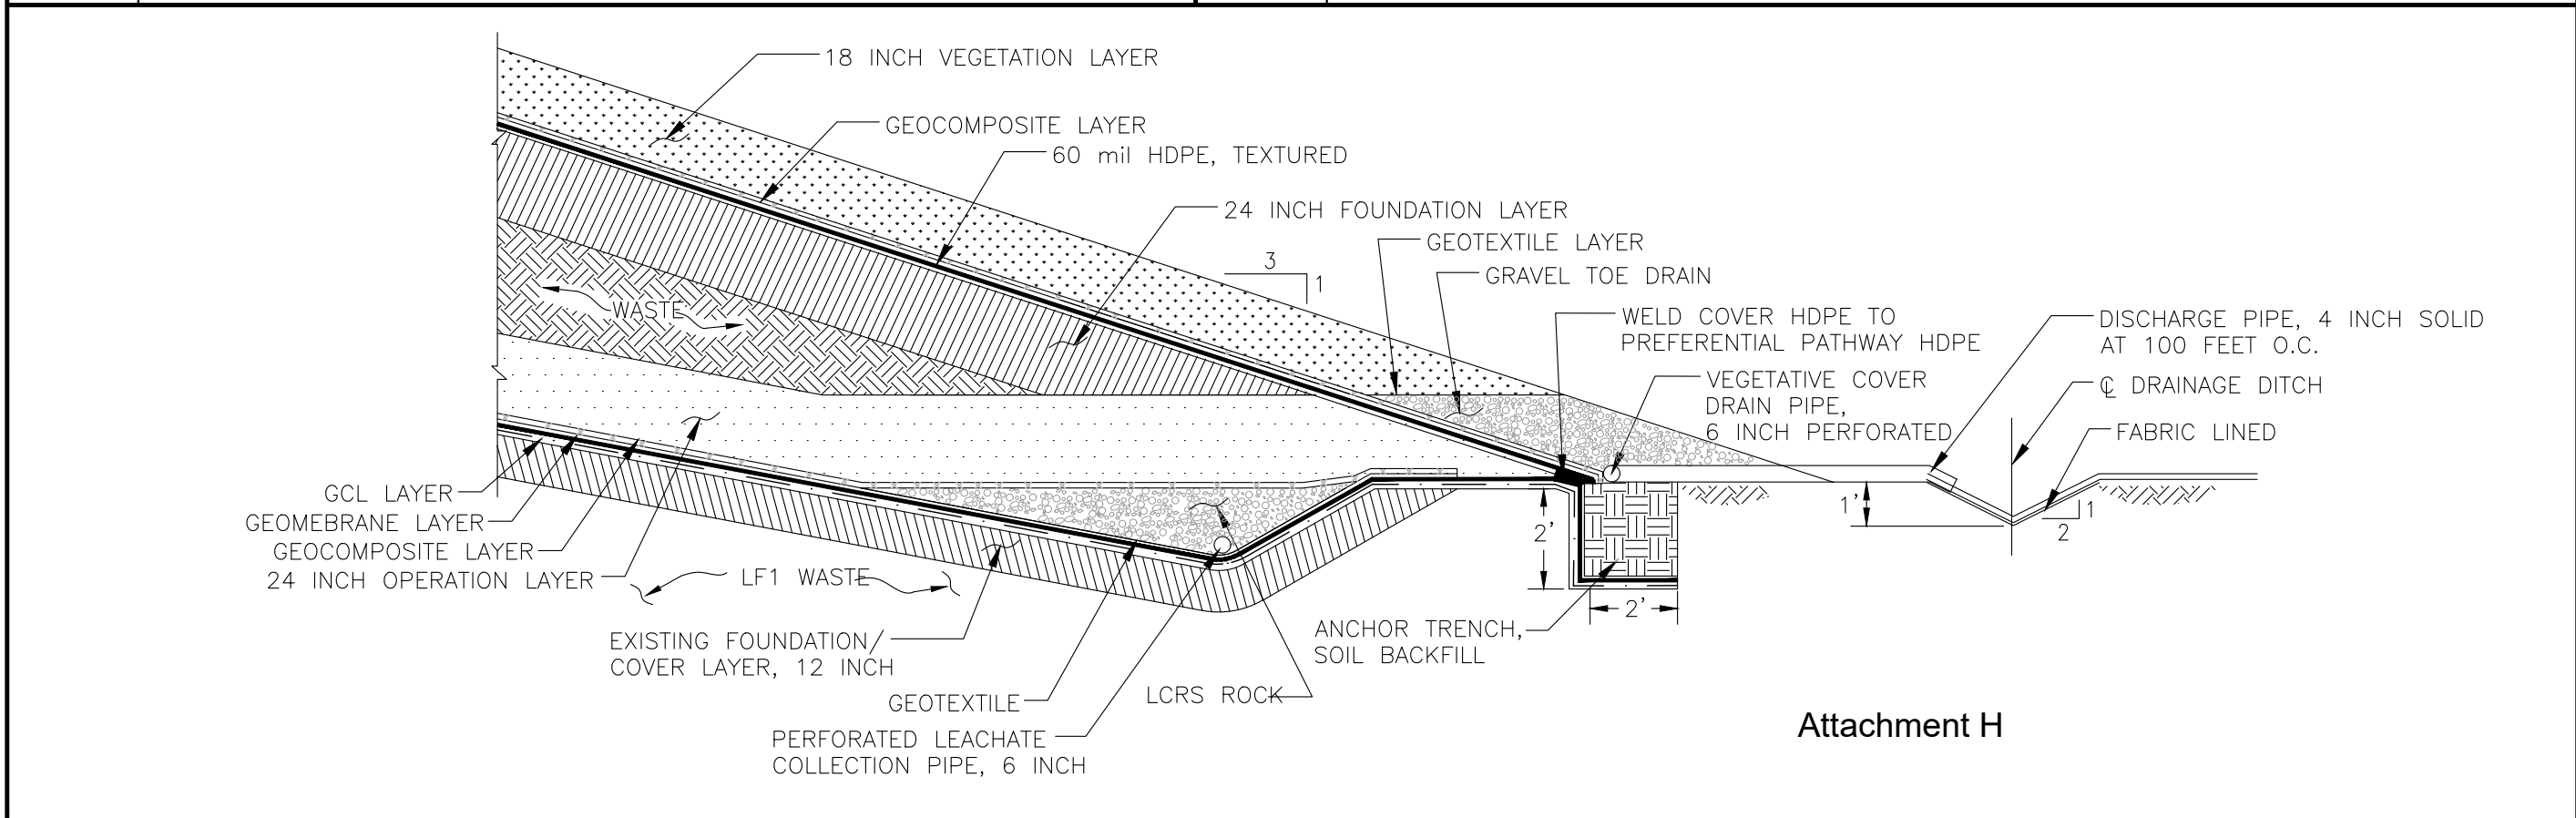

3 LF1 COVER AT TOE

NTS

SOURCE: SCS ENGINEERS - AMENDED JOINT TECHNICAL DOCUMENT, CENTRAL DISPOSAL SITE, SONOMA COUNTY, CALIFORNIA, DATED JUNE 28, 2013.
TETRATECH - PHASE 1 PARTIAL FINAL CLOSURE, DATED AUGUST 2017

TETRA TECH
21700 Copley Drive, Suite 200
Diamond Bar, CA 91765
TEL 909.860.7777 FAX 909.860.8017

REPUBLIC SERVICES	DATE: 12-2021
DESIGNED BY: E.B.T.	PROJ. NO.: 2021-0144
DRAWN BY: A.N.P.	CHECKED BY: V.Y.
APPROVED BY: NAME	

SONOMA COUNTY CENTRAL DISPOSAL SITE

FINAL COVER SYSTEM PROFILES AND DETAILS

Attachment H