



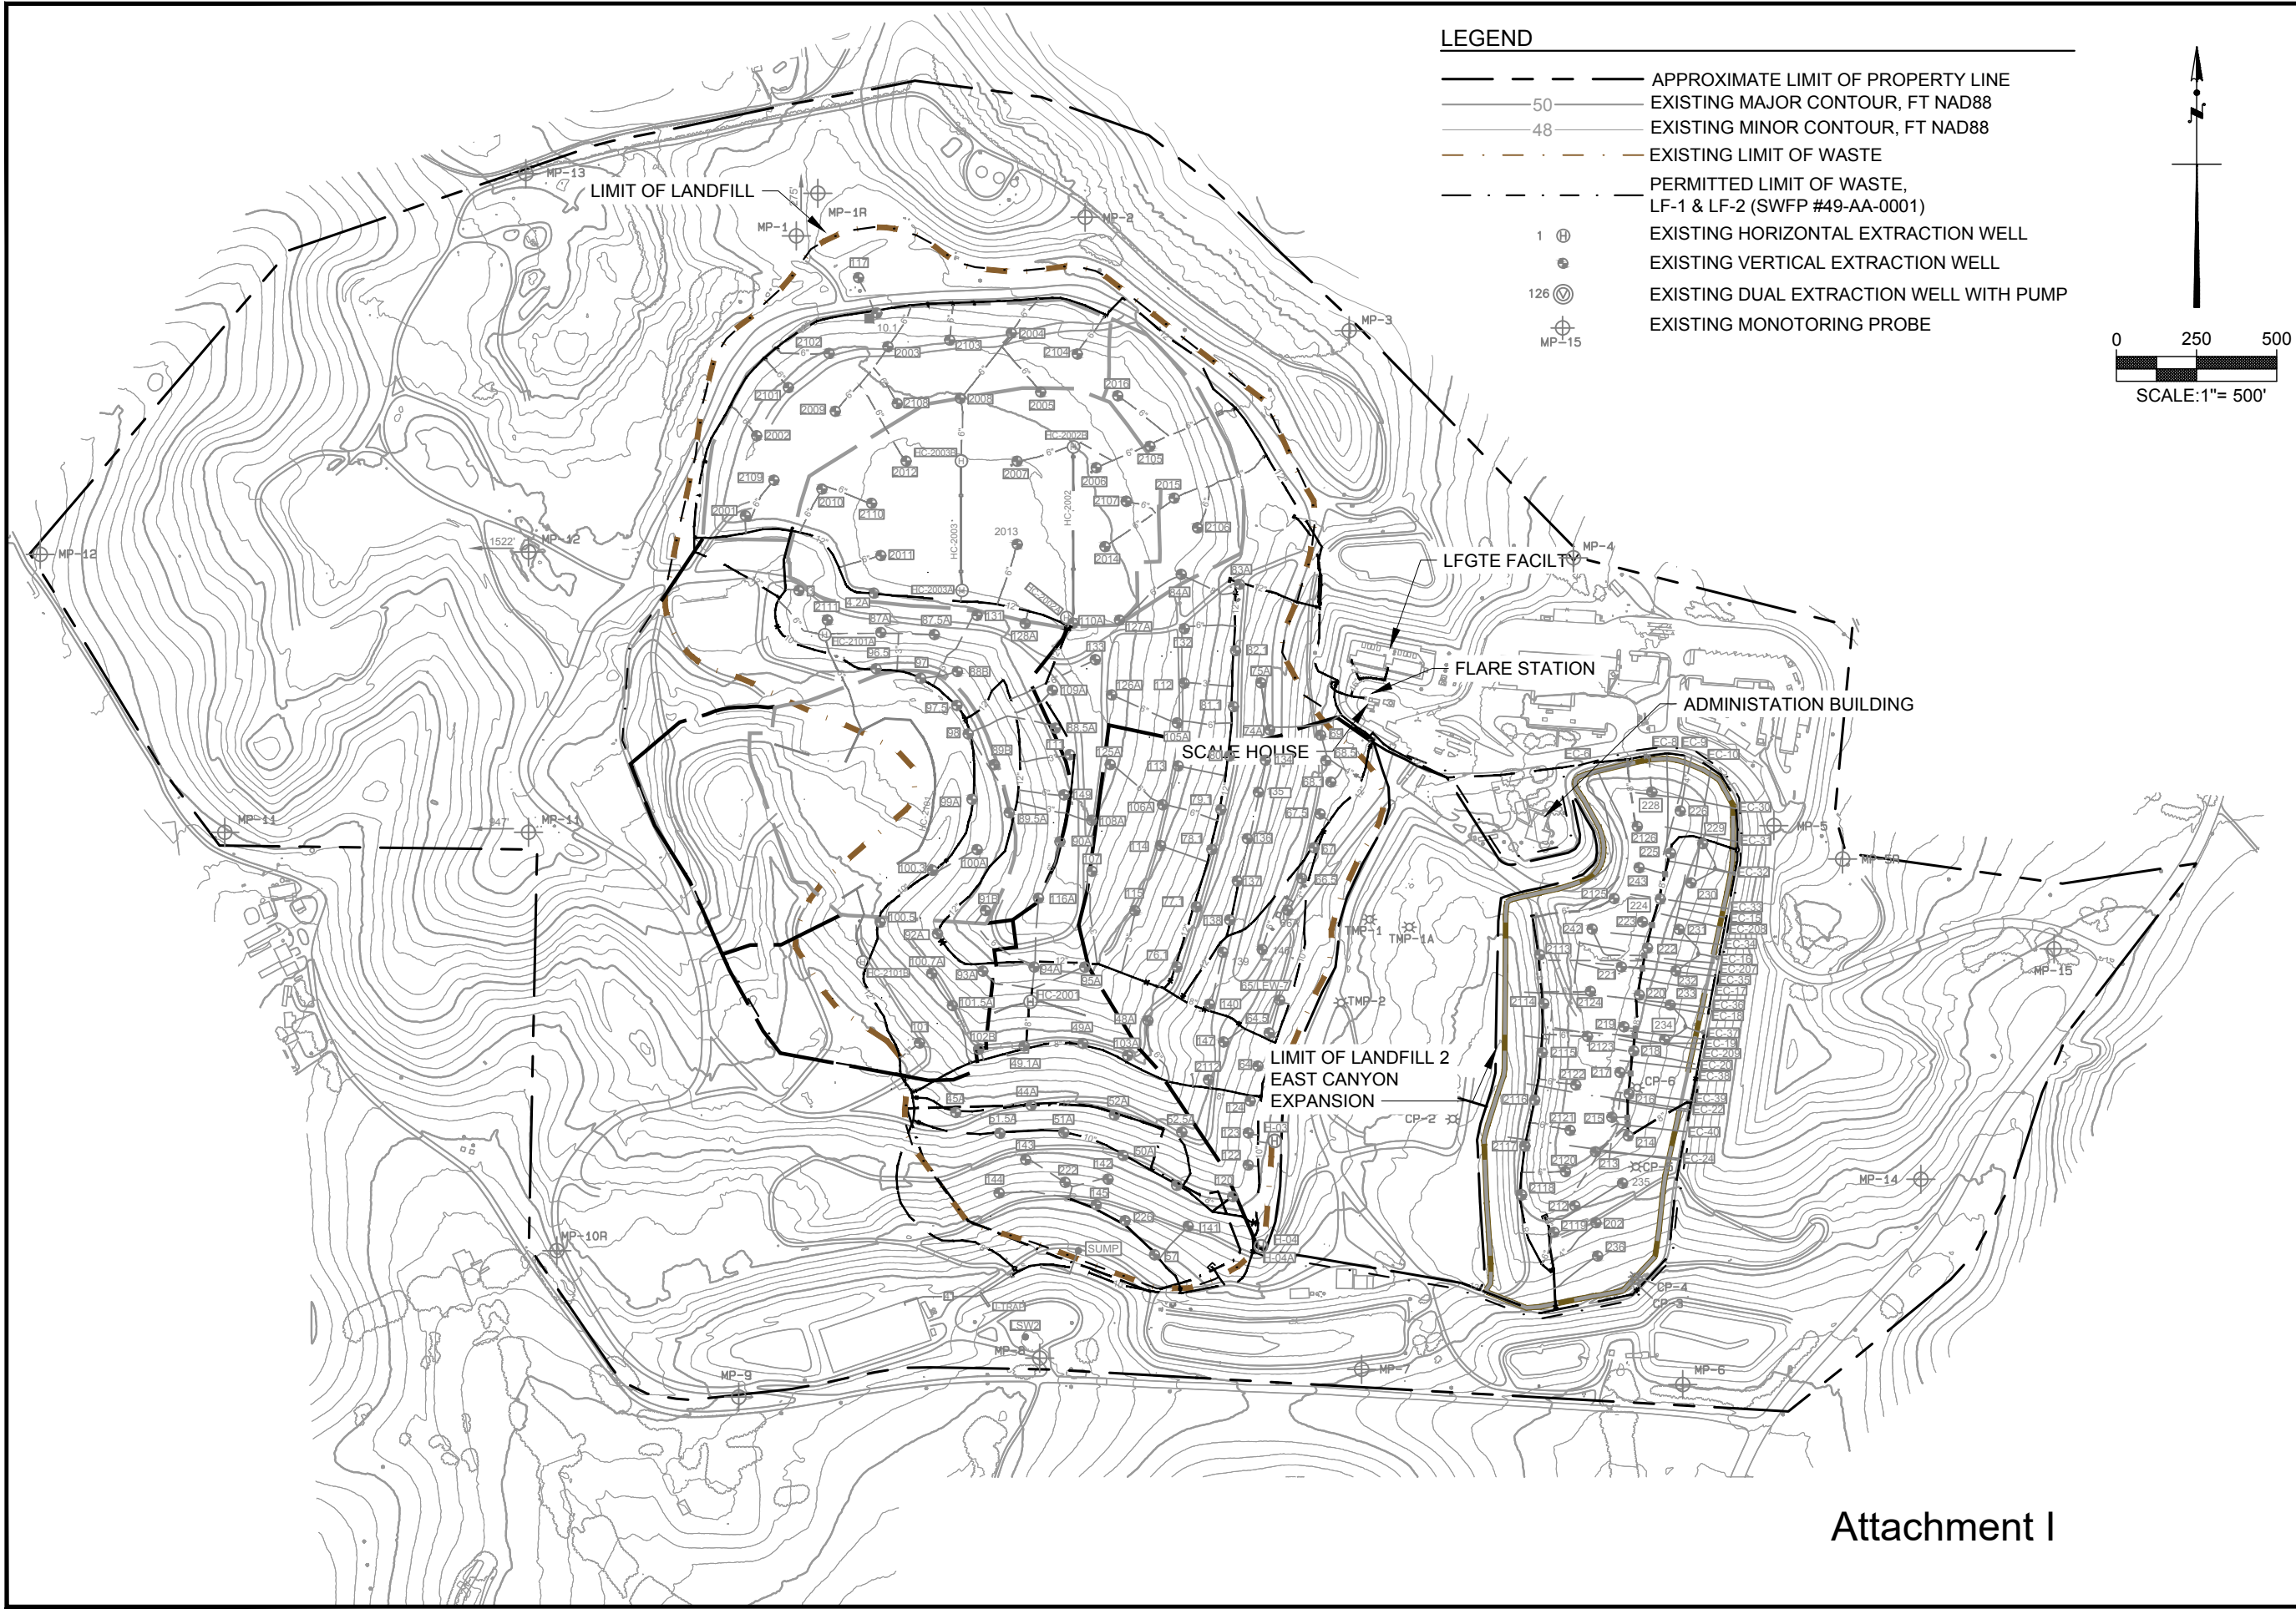

- LEGEND**
- APPROXIMATE LIMIT OF PROPERTY LINE
 - 50 --- EXISTING MAJOR CONTOUR, FT NAD88
 - 48 --- EXISTING MINOR CONTOUR, FT NAD88
 - - - EXISTING LIMIT OF WASTE
 - - - PERMITTED LIMIT OF WASTE, LF-1 & LF-2 (SWFP #49-AA-0001)
 - 1 (H) --- EXISTING HORIZONTAL EXTRACTION WELL
 - 126 (V) --- EXISTING VERTICAL EXTRACTION WELL
 - 126 (V) --- EXISTING DUAL EXTRACTION WELL WITH PUMP
 - MP-15 --- EXISTING MONOTERING PROBE

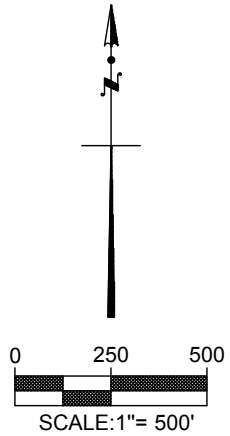

Attachment I

TETRA TECH 21700 Copley Drive, Suite 200 Diamond Bar, CA 91765 TEL 909.860.7777 FAX 909.860.8017	
	
REPUBLIC SERVICES	
DESIGNED BY: E.B.T.	DATE: 12-2021
DRAWN BY: A.N.P.	PROJ. NO.: 2021-0144
CHECKED BY: V.Y.	
APPROVED BY: NAME	
SONOMA COUNTY CENTRAL DISPOSAL SITE	
LANDFILL GAS SYSTEM PLAN	