


SECTION PROFILE - A
HORIZ: 1"=300'
VERT: 1"=150'

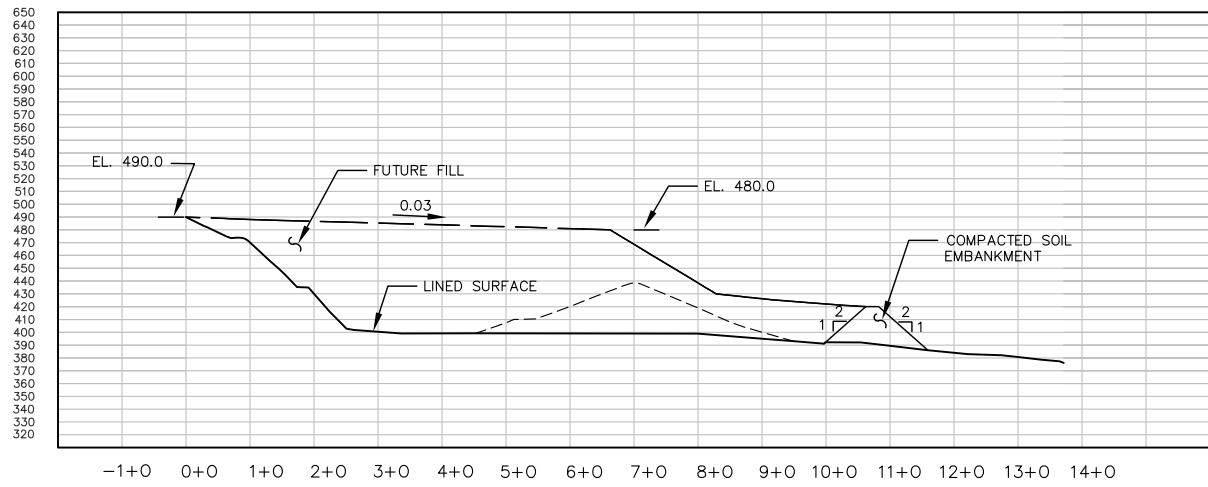

SECTION PROFILE - B
HORIZ: 1"=300'
VERT: 1"=150'

LEGEND

- EXISTING GROUND CONTOUR, FT. MSL
- REA FILL CONTOUR, FT. MSL
- APPROXIMATE LIMIT OF WASTE, LF-1
- FILL CONTOUR, FT. MSL

SCS ENGINEERS
ENVIRONMENTAL CONSULTANTS
6601 KOLL CENTER PARKWAY, SUITE 140
PLEASANTON, CALIFORNIA 94566
PH. (925) 426-0080 FAX. (925) 426-0707

PROJ. NO. 01210155.00

DSN. BY: ATV

DWN. BY: ATV

CHK. BY: AAM

ACAD FILE: FIGURE 17A

APP. BY: JJM

COUNTY OF SONOMA, DEPARTMENT OF
TRANSPORTATION AND PUBLIC WORKS
PETALUMA, CALIFORNIA

SHEET TITLE: REA INTERIM FILL PLAN/CROSS SECTION PROFILE	DATE: 7/27/12
	SCALE: AS SHOWN
PROJECT TITLE: AMENDED JTD SONOMA COUNTY CENTRAL DISPOSAL SITE SONOMA COUNTY, CALIFORNIA	FIGURE: 17A