



PLAN VIEW

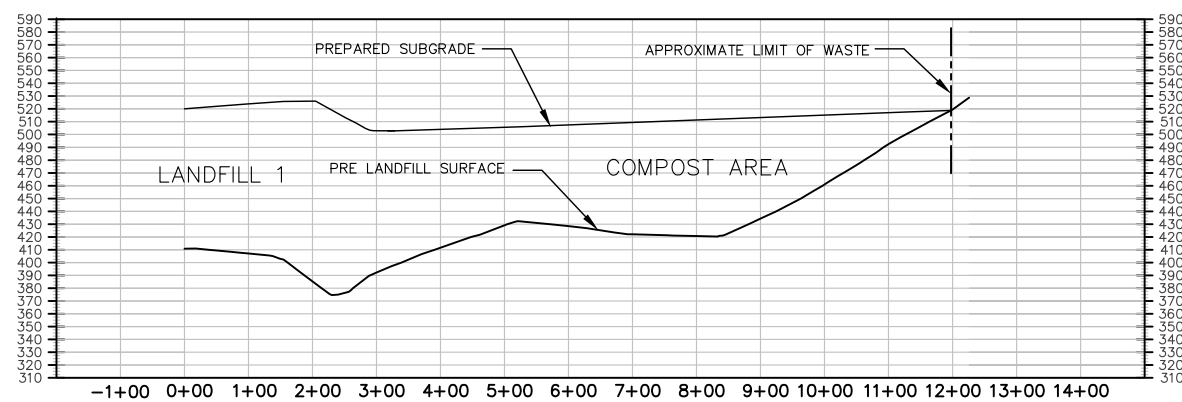

SECTION PROFILE — A

HORIZ: 1"=300'
VERT: 1"=150'

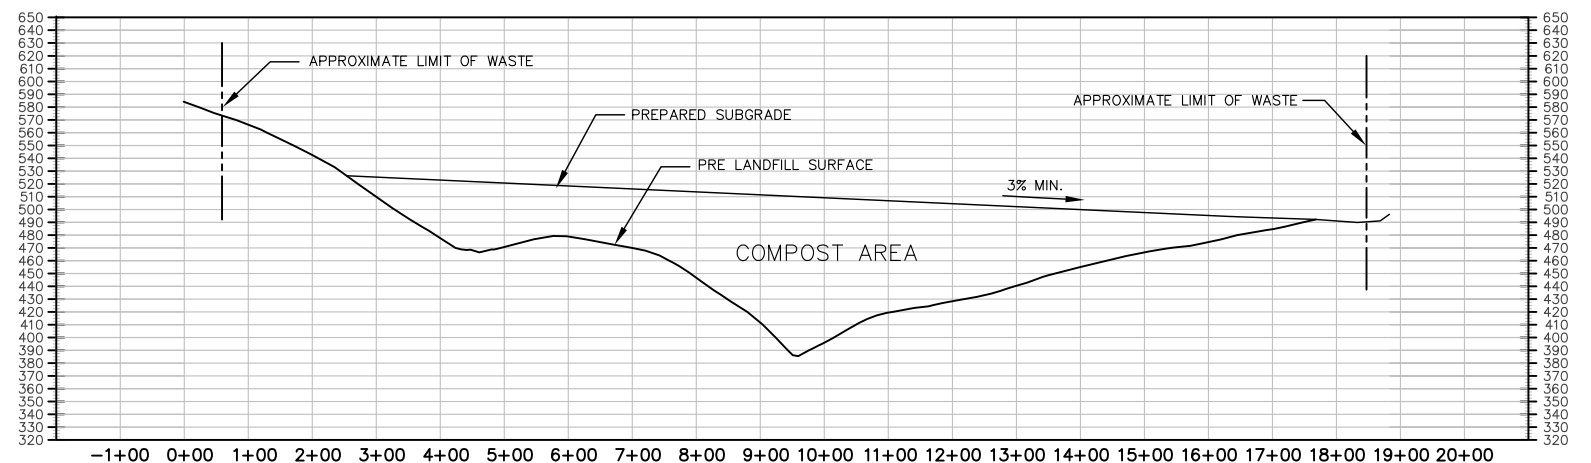

SECTION PROFILE — B

HORIZ: 1"=300'
VERT: 1"=150'

SCS ENGINEERS			
ENVIRONMENTAL CONSULTANTS			
6601 KOLL CENTER PARKWAY, SUITE 140 PLEASANTON, CALIFORNIA 94566 PH. (925) 426-0080 FAX. (925) 426-0707			
PROJ. NO.	01210155.00	DWN. BY:	ATV
DSN. BY:	ATV	CHK. BY:	AAM
		ACAD FILE:	FIGURE 17B
		APP. BY:	JJM

COUNTY OF SONOMA, DEPARTMENT OF
TRANSPORTATION AND PUBLIC WORKS
PETALUMA, CALIFORNIA

SHEET TITLE:	COMPOST DECK BASE GRADE PREPARATION PLAN
PROJECT TITLE:	AMENDED RJTD SONOMA COUNTY CENTRAL DISPOSAL SITE SONOMA COUNTY, CALIFORNIA

DATE:	7/27/12
SCALE:	AS SHOWN
FIGURE:	17B