



PLAN VIEW

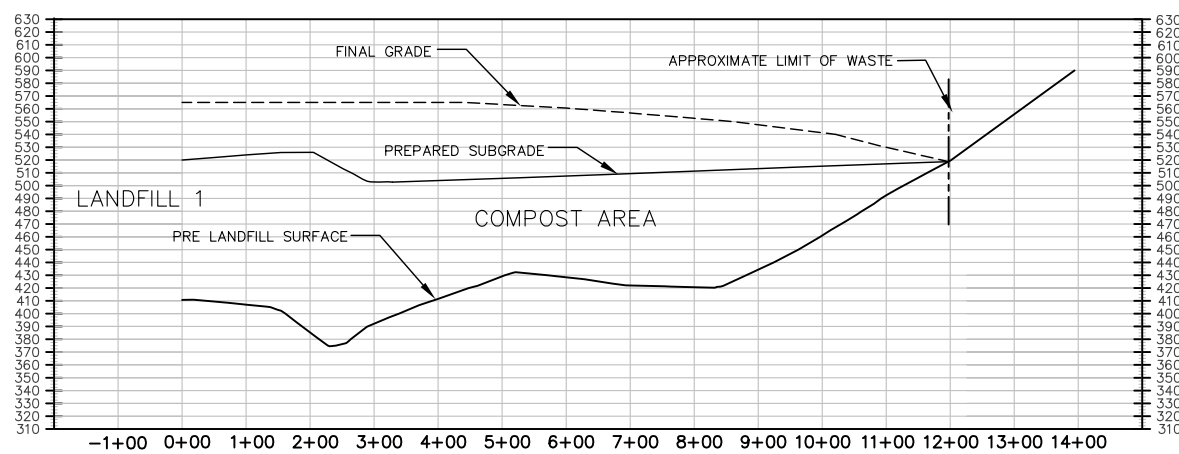

SECTION PROFILE — A
HORIZ: 1"=300'
VERT: 1"=150'

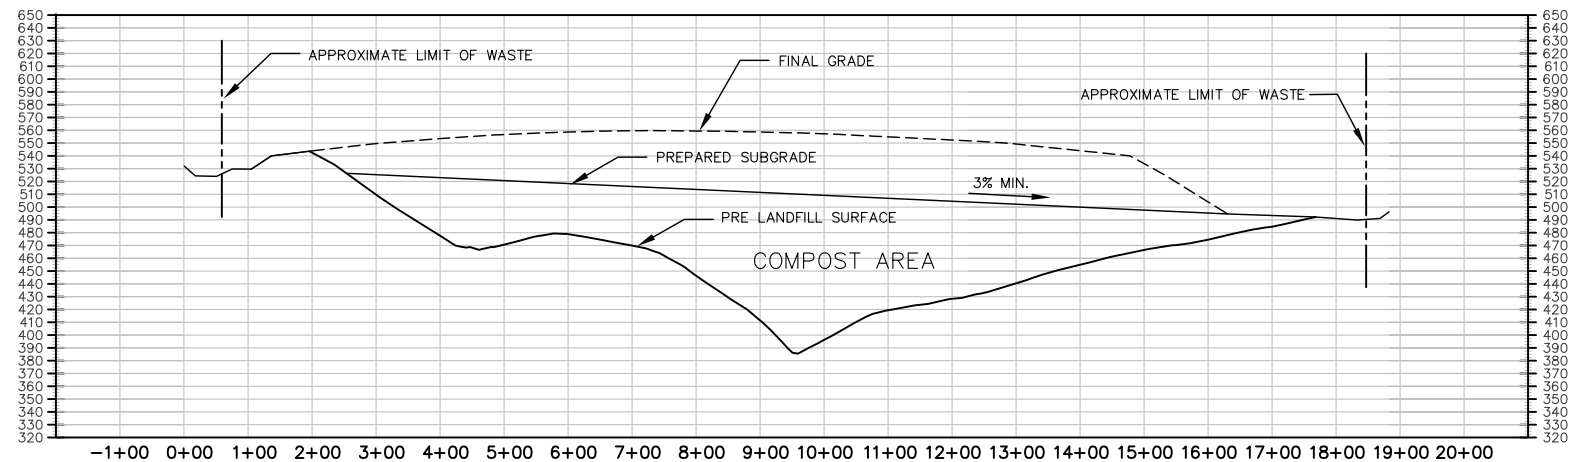

SECTION PROFILE — B
HORIZ: 1"=300'
VERT: 1"=150'

SCS ENGINEERS		
ENVIRONMENTAL CONSULTANTS		
6601 KOLL CENTER PARKWAY, SUITE 140 PLEASANTON, CALIFORNIA 94566 PH. (925) 426-0080 FAX. (925) 426-0707		
PROJ. NO. 01210155.00	DWN. BY: ATV	ACAD FILE: FIGURE 17C
DSN. BY: ATV	CHK. BY: AAM	APP. BY: JJM

COUNTY OF SONOMA, DEPARTMENT OF TRANSPORTATION AND PUBLIC WORKS PETALUMA, CALIFORNIA
--

SHEET TITLE: COMPOST DECK INTERIM FILL PLAN AND SECTIONS
PROJECT TITLE: AMENDED RJTD SONOMA COUNTY CENTRAL DISPOSAL SITE SONOMA COUNTY, CALIFORNIA

DATE: 7/27/12
SCALE: AS SHOWN
FIGURE: 17C