

LEGEND

— 3/10 — EXISTING GROUND CONTOUR, FT. MSL


SCS ENGINEERS
ENVIRONMENTAL CONSULTANTS
6601 KOLL CENTER PARKWAY, SUITE 140
PLEASANTON, CALIFORNIA 94566
PH. (925) 426-0080 FAX. (925) 426-0707

PROJ. NO. 01210155.00	DWN. BY: ATV	ACAD FILE: FIGURE 17
DSN. BY: ATV	CHK. BY: AAM	APP. BY: JJM


COUNTY OF SONOMA, DEPARTMENT OF
TRANSPORTATION AND PUBLIC WORKS
PETALUMA, CALIFORNIA

SHEET TITLE:	REA BASE GRADE PREPARATION PLAN
PROJECT TITLE:	AMENDED JTD SONOMA COUNTY CENTRAL DISPOSAL SITE SONOMA COUNTY, CALIFORNIA

DATE:	7/27/12
SCALE:	AS SHOWN
FIGURE:	17

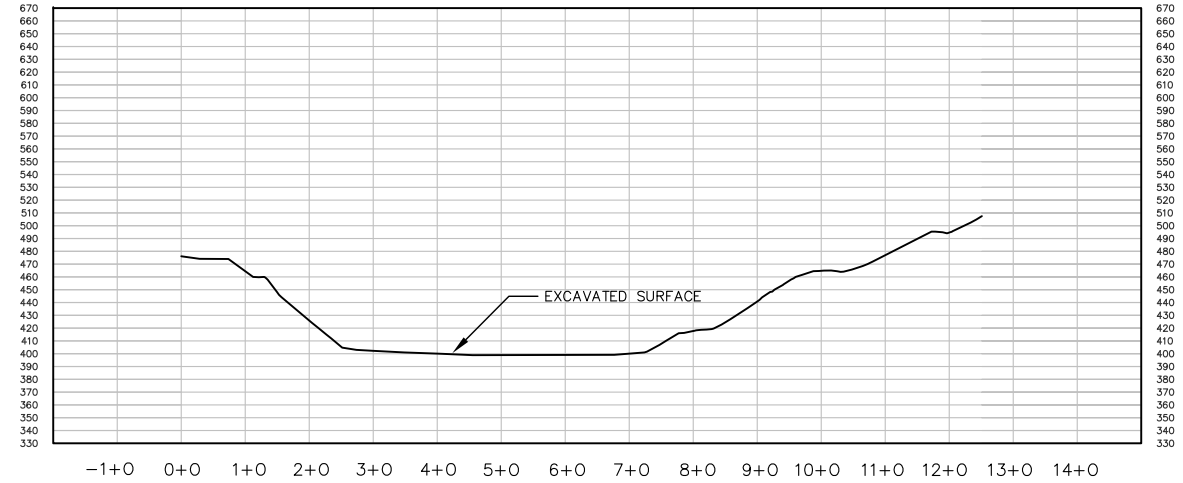

SECTION PROFILE — A
HORIZ: 1"=300'
VERT: 1"=150'

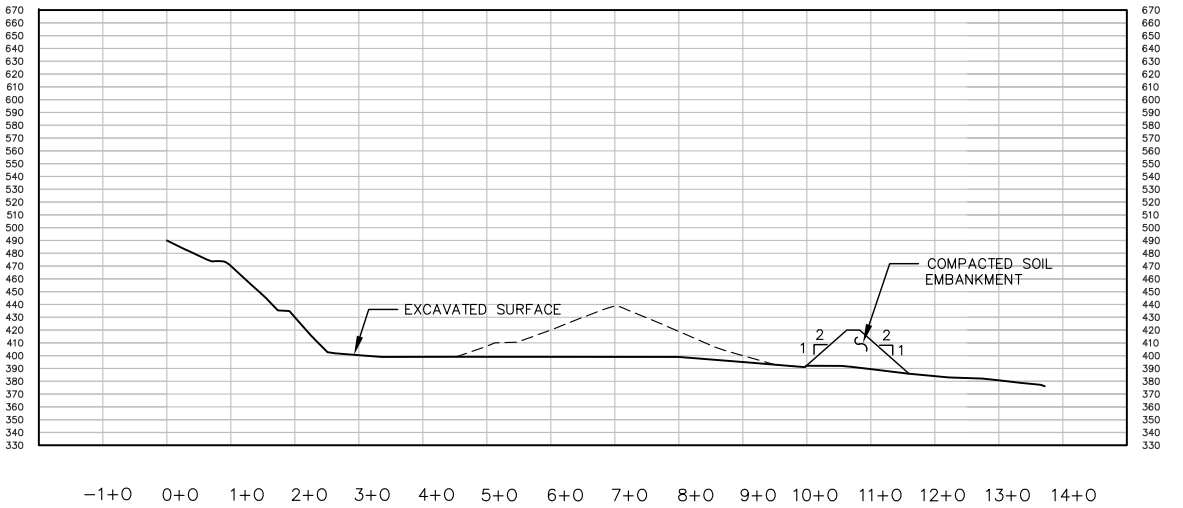

SECTION PROFILE — B
HORIZ: 1"=300'
VERT: 1"=150'