


GEOSYNTHETICS LAP AND WELD DETAIL
SCALE: N.T.S.

3
19|19A

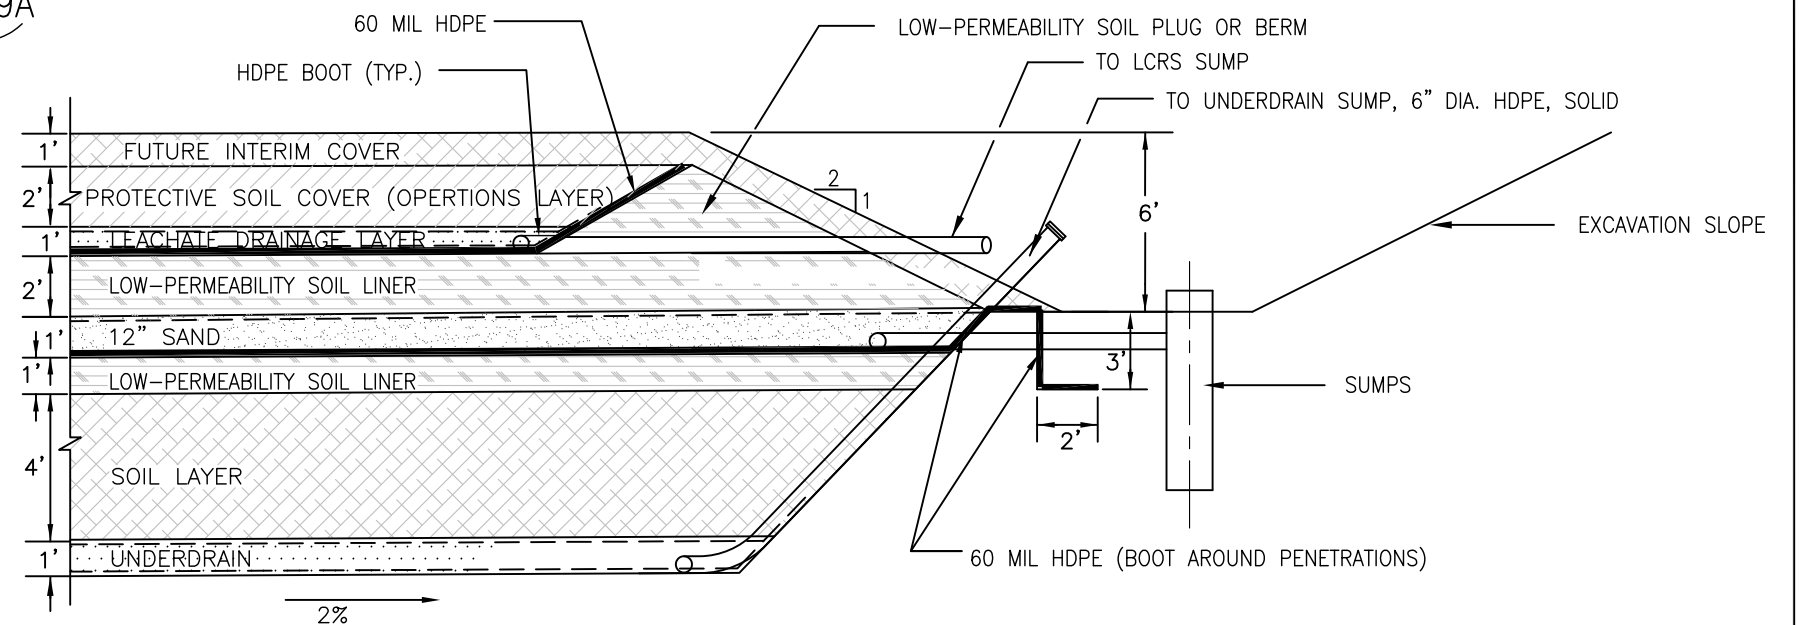

DETAIL- PHASE III TEMP. TOE BERM
SCALE: N.T.S.

4
19|19A

SCS ENGINEERS					
ENVIRONMENTAL CONSULTANTS					
6601 KOLL CENTER PARKWAY, SUITE 140 PLEASANTON, CALIFORNIA 94566 PH. (925) 426-0080 FAX. (925) 426-0707					
PROJ. NO.	01210155.00	DWN. BY:	ATV	ACAD. FILE:	FIGURE 19A
DSN. BY:	ATV	CHK. BY:	AAM	APP. BY:	JJM

COUNTY OF SONOMA, DEPARTMENT OF
TRANSPORTATION AND PUBLIC WORKS
PETALUMA, CALIFORNIA

SHEET TITLE:

LF-2 SECTIONS AND DETAILS

PROJECT TITLE:

AMENDED JTD SONOMA COUNTY CENTRAL DISPOSAL SITE
SONOMA COUNTY, CALIFORNIA

DATE: 7/27/12

SCALE: N.T.S.

FIGURE: 19A