

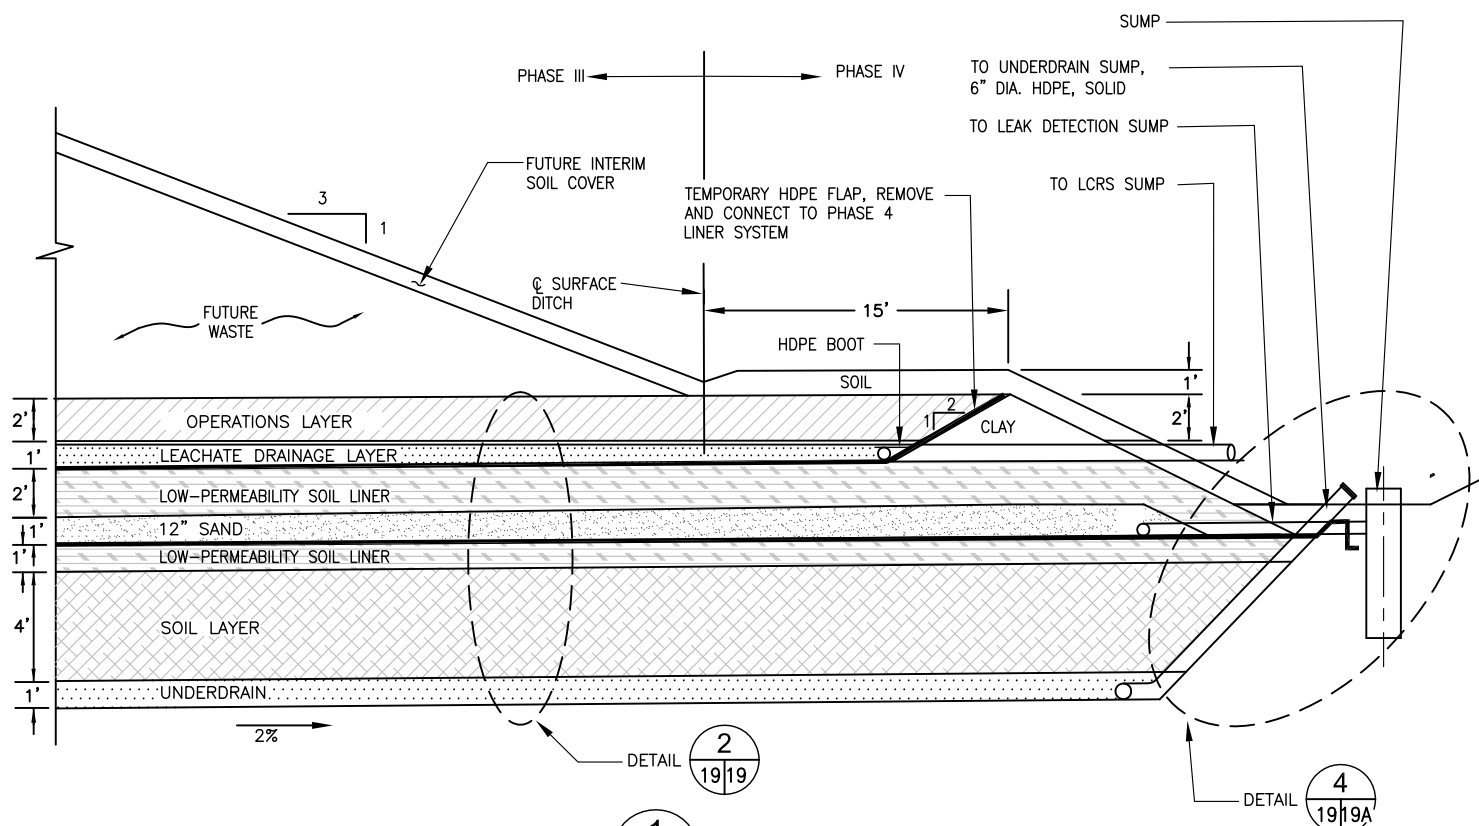


CONNECTION BETWEEN PHASES - SECTION A
SCALE: N.T.S.

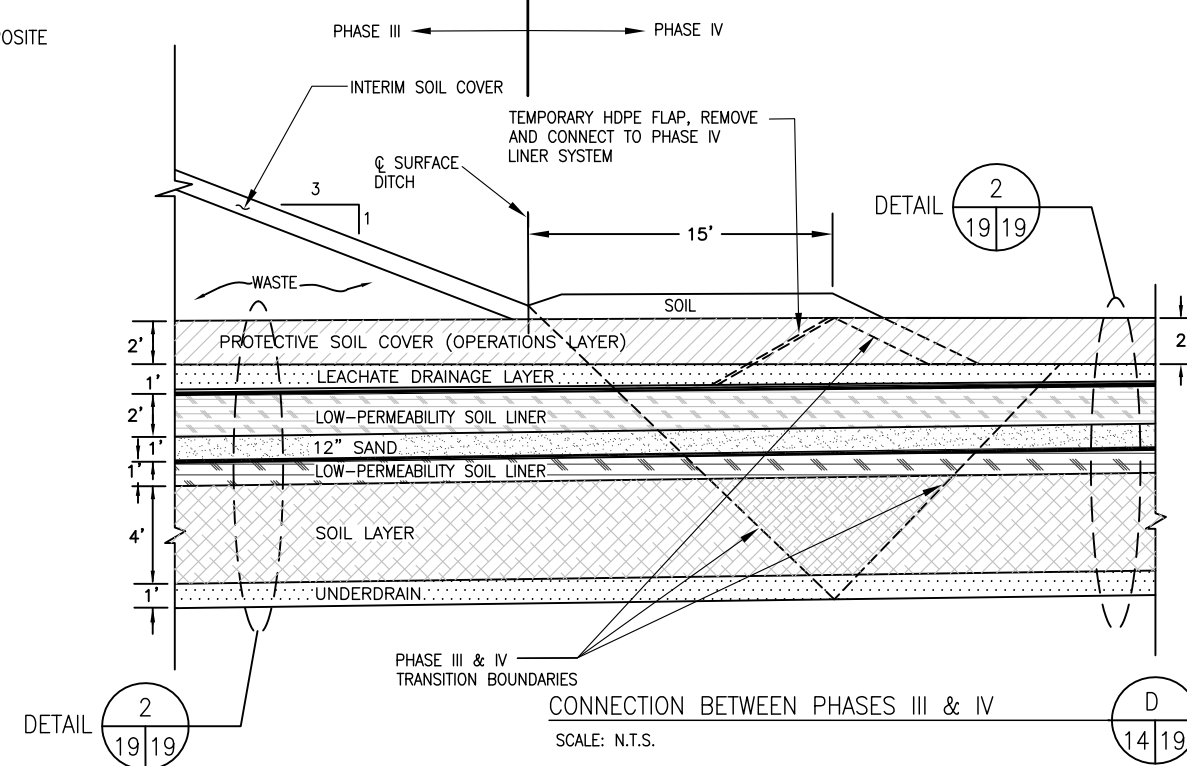

PHASE III TEMPORARY TOE BERM
SCALE: N.T.S.

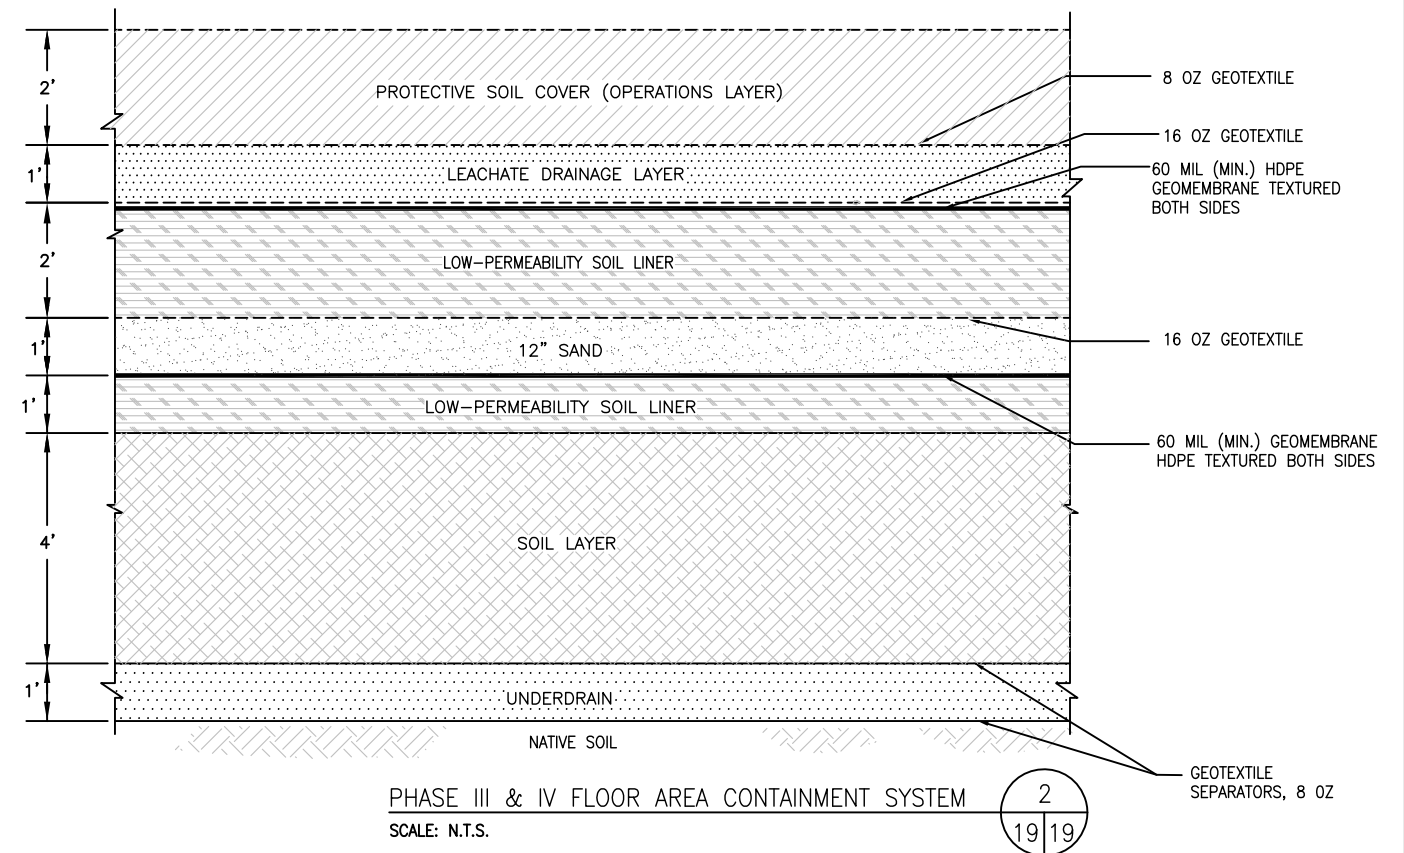

SCS ENGINEERS
ENVIRONMENTAL CONSULTANTS
6601 KOLL CENTER PARKWAY, SUITE 140
PLEASANTON, CALIFORNIA 94566
PH. (925) 426-0080 FAX. (925) 426-0707

PROJ. NO. 01210155.00	DWN. BY: ATV	ACAD FILE: FIGURE 19
DSN. BY: ATV	CHK. BY: AAM	APP. BY: JJM

COUNTY OF SONOMA, DEPARTMENT OF
TRANSPORTATION AND PUBLIC WORKS
PETALUMA, CALIFORNIA

SHEET TITLE: LF-2 SECTIONS
PROJECT TITLE: AMENDED JTD SONOMA COUNTY CENTRAL DISPOSAL SITE
SONOMA COUNTY, CALIFORNIA

DATE: 7/27/12
SCALE: N.T.S.
FIGURE: 19