



DETAIL— PREFERENTIAL
PATHWAY ANCHOR
SCALE: N.T.S.

A
18/24

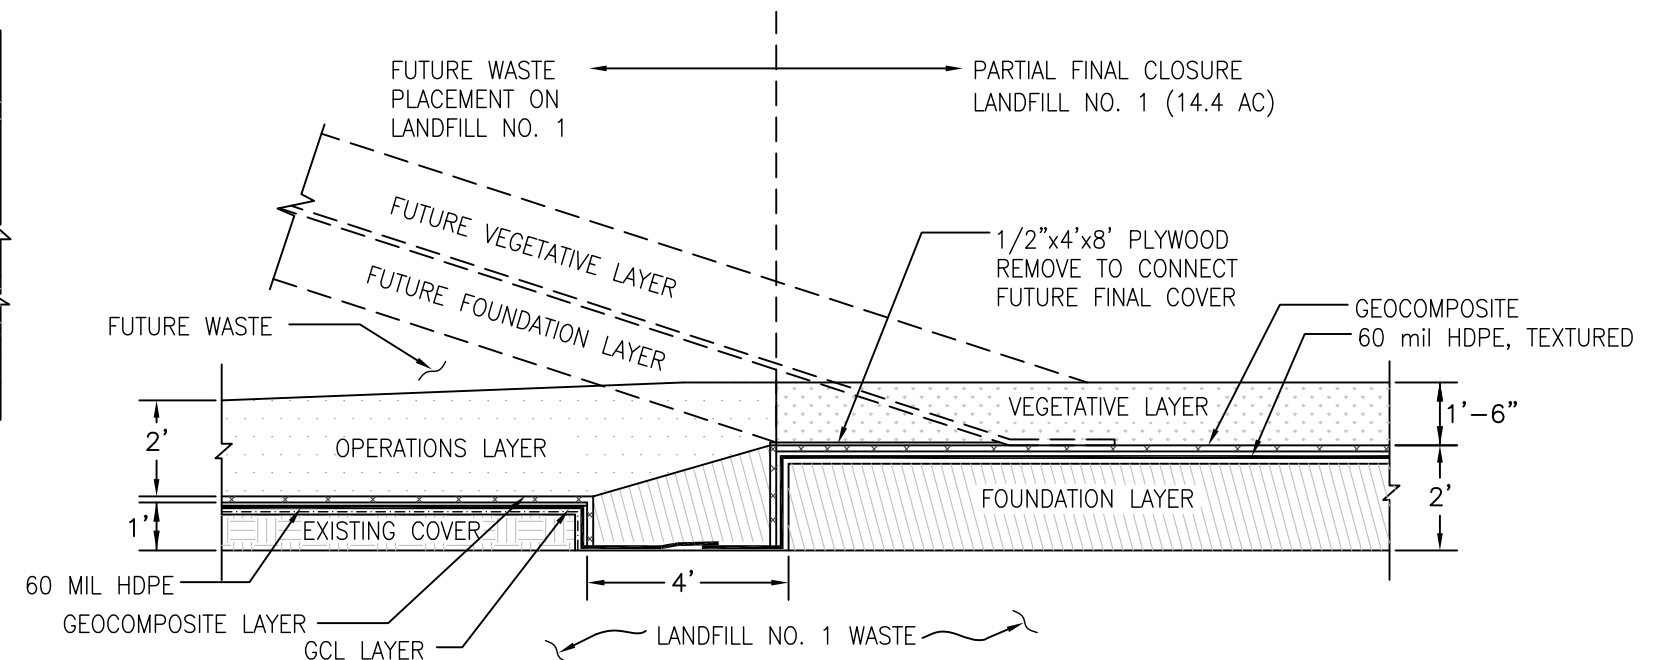

DETAIL — PARTIAL CLOSURE TO
FUTURE FILL CONNECTION
SCALE: N.T.S.

B
18/24

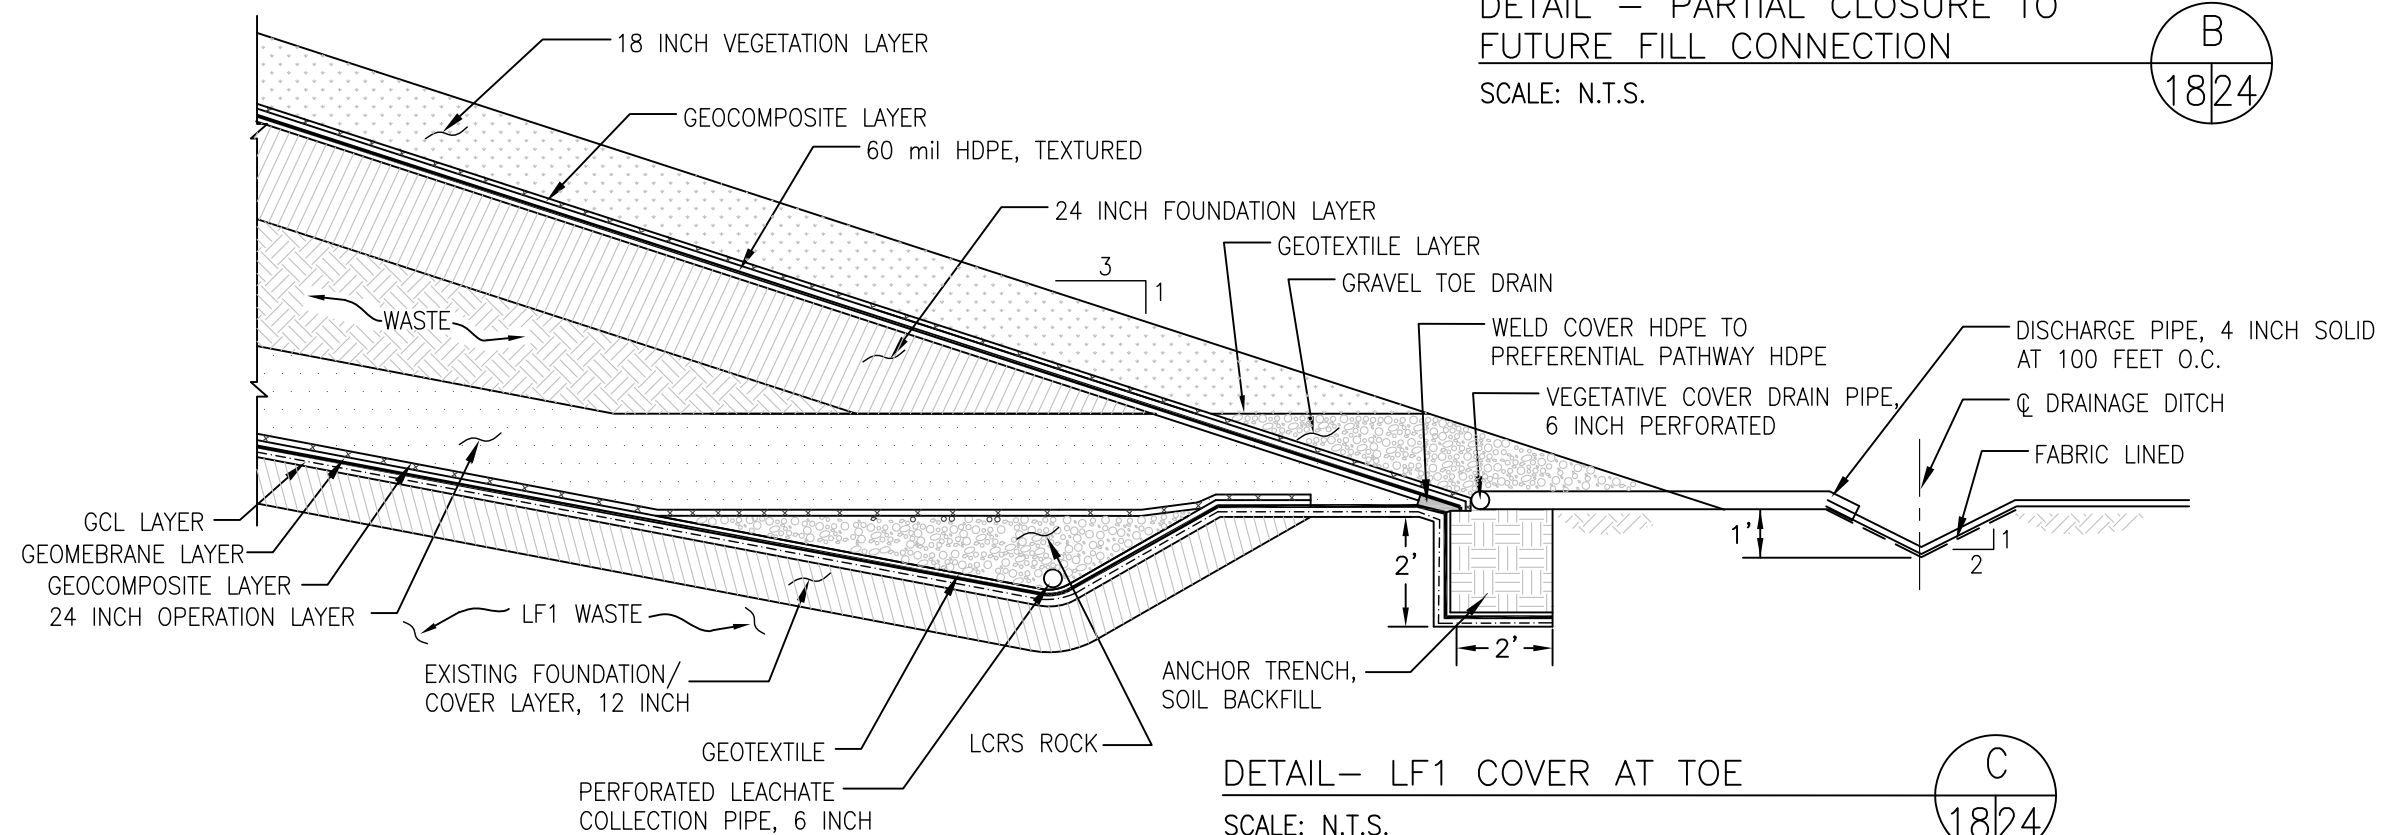

DETAIL— LF1 COVER AT TOE
SCALE: N.T.S.

C
18/24

SCS ENGINEERS
ENVIRONMENTAL CONSULTANTS
6601 KOLL CENTER PARKWAY, SUITE 140
PLEASANTON, CALIFORNIA 94566
PH. (925) 426-0080 FAX. (925) 426-0707

PROJ. NO. 01210155.00	DWN. BY: ATV	ACAD FILE: FIGURE 24
DSN. BY: ATV	CHK. BY: AAM	APP. BY: JJM

COUNTY OF SONOMA, DEPARTMENT OF
TRANSPORTATION AND PUBLIC WORKS
PETALUMA, CALIFORNIA

SHEET TITLE:
FINAL COVER SYSTEM PROFILES AND DETAILS
PROJECT TITLE:
AMENDED JTD SONOMA COUNTY CENTRAL DISPOSAL SITE
SONOMA COUNTY, CALIFORNIA

DATE:
7/27/12
SCALE:
N.T.S.
FIGURE
24