


DETAIL - DONWCHUTE
N.T.S.

1
25 26

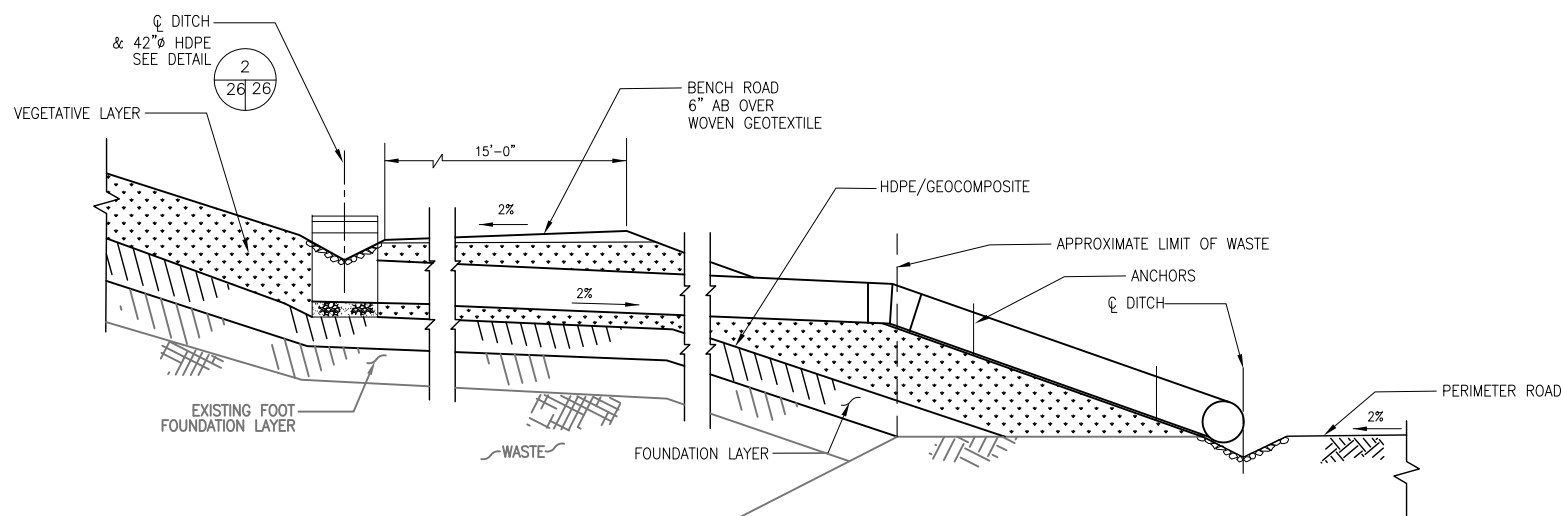


SECTION - DROP INLET AND DONWCHUTE
N.T.S.


C
26 26

COMMON V-DITCH AND TRAPEZOIDAL DITCH DIMENSION DRAINAGE TABLE

TYPE	Top Width (ft.)	Depth (ft.)	Bottom Width (ft.)	A (Inches)
I	2'-0"	0.5'	0	4"
II	4'-0"	1'-0"	0	4"
III	7'-0"	3'-0"	1'-0"	4"

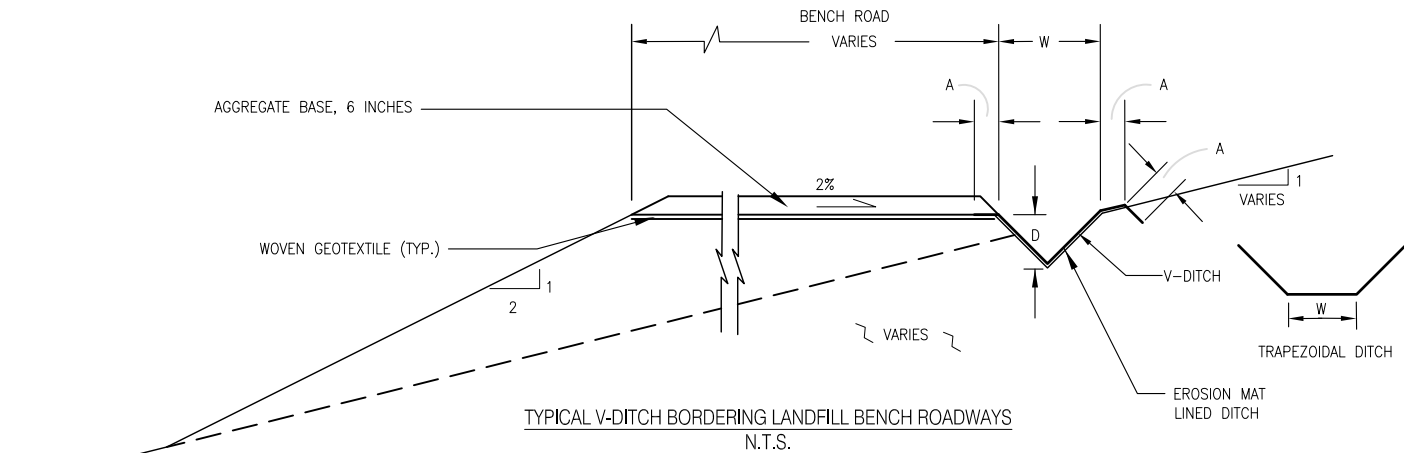

TYPICAL V-DITCH BORDERING LANDFILL BENCH ROADWAYS
N.T.S.

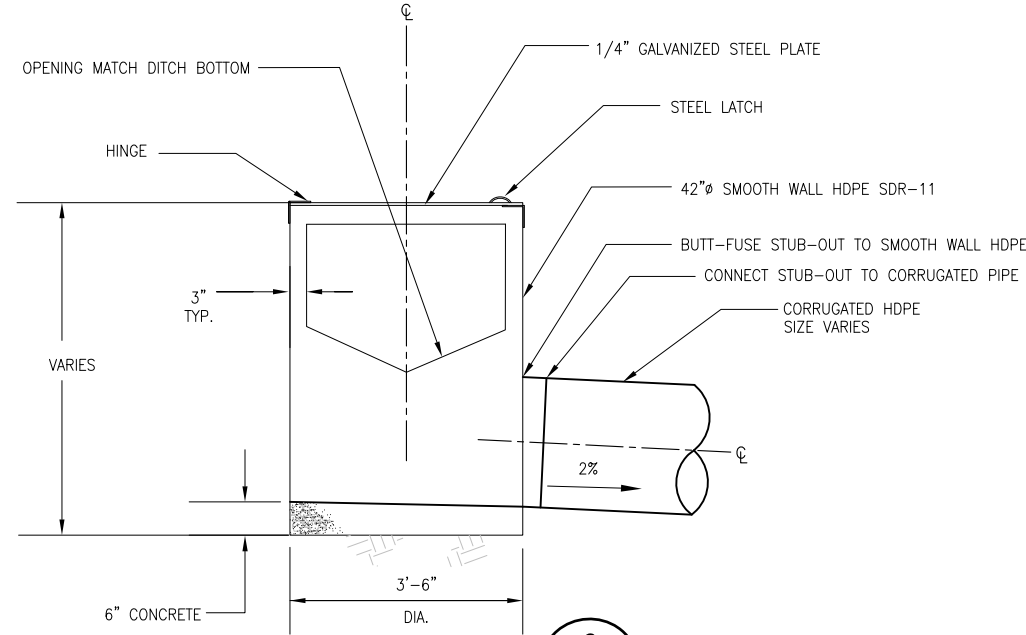

TYPICAL DROP INLET DETAIL
N.T.S.

2
26 26

SCS ENGINEERS ENVIRONMENTAL CONSULTANTS 6601 KOLL CENTER PARKWAY, SUITE 140 PLEASANTON, CALIFORNIA 94566 PH. (925) 426-0080 FAX. (925) 426-0707			COUNTY OF SONOMA, DEPARTMENT OF TRANSPORTATION AND PUBLIC WORKS PETALUMA, CALIFORNIA	SHEET TITLE: TYPICAL DRAINAGE SYSTEM DETAILS	DATE: 6/29/12
PROJ. NO. 01210155.00 DWN. BY: ALT ACAD FILE: FIGURE 26 DSN. BY: ATV CHK. BY: JJM APP. BY: JJM				PROJECT TITLE: AMENDED JTD SONOMA COUNTY CENTRAL DISPOSAL SITE SONOMA COUNTY, CALIFORNIA	SCALE: AS SHOWN
				FIGURE 26	