



SECTION A  
SCALE: 1"=40'  
HORIZ: 100'  
VERT: 50'

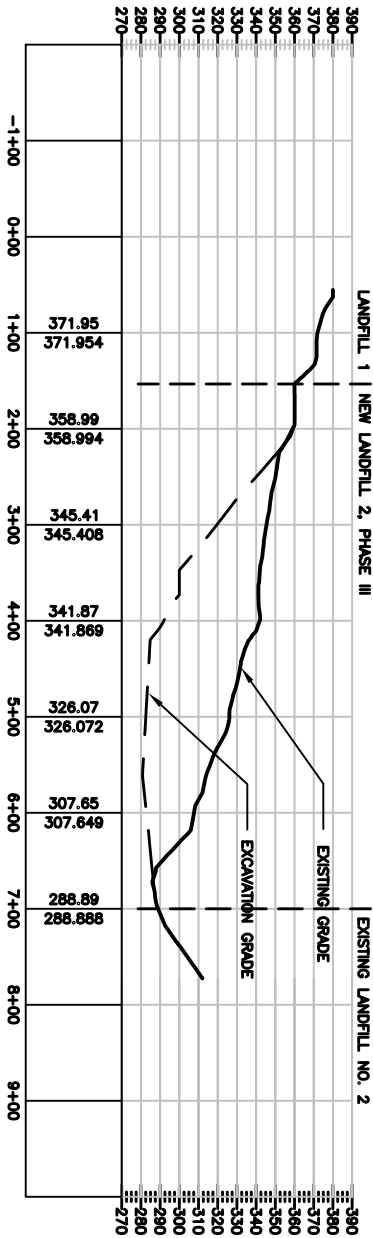

SECTION B  
SCALE: 1"=40'  
HORIZ: 100'  
VERT: 50'

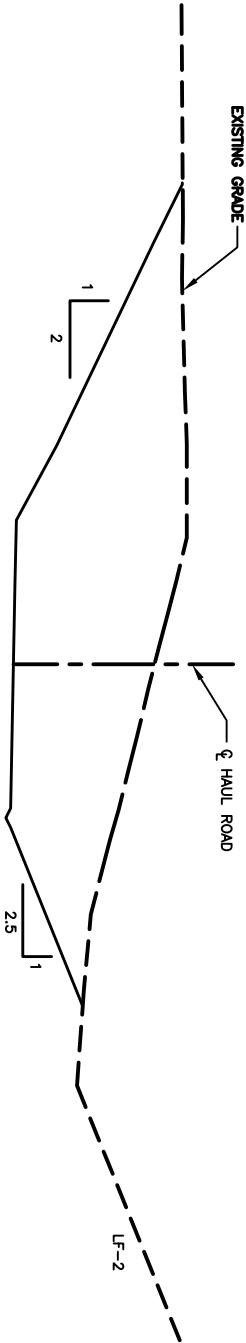

SECTION J  
SCALE: N.T.S.

NO.	REVISION	DATE
1		
2		
3		
4		
5		

SHEET TITLE	GENERAL SECTIONS - PHASE III
PROJECT TITLE	CENTRAL DISPOSAL SITE LANDFILL DEVELOPMENT PLANS SONOMA COUNTY CENTRAL DISPOSAL SITE SONOMA COUNTY, CALIFORNIA

COUNTY OF SONOMA DEPARTMENT OF  
TRANSPORTATION AND PUBLIC WORKS  
PETALUMA, CALIFORNIA

SCS ENGINEERS		
ENVIRONMENTAL CONSULTANTS		
3117 RITE CIRCLE SUITE 108 PLEASANTON, CA 94566 PH. (916) 361-1297 FAX. (916) 361-1299		
PROJ. NO. 01210155.00	DWN. BY: ATV	ACAD FILE: SHT-4
DSN. BY: ATV	CHK. BY: AAM	APP. BY: J. MILLER

DATE: 7/27/12  
SCALE: AS SHOWN  
DRAWING NO.

PRELIMINARY DESIGN  
NOT FOR CONSTRUCTION