



GEOSYNTHETICS LAP AND WELD DETAIL  
SCALE: N.T.S.

3  
5 6

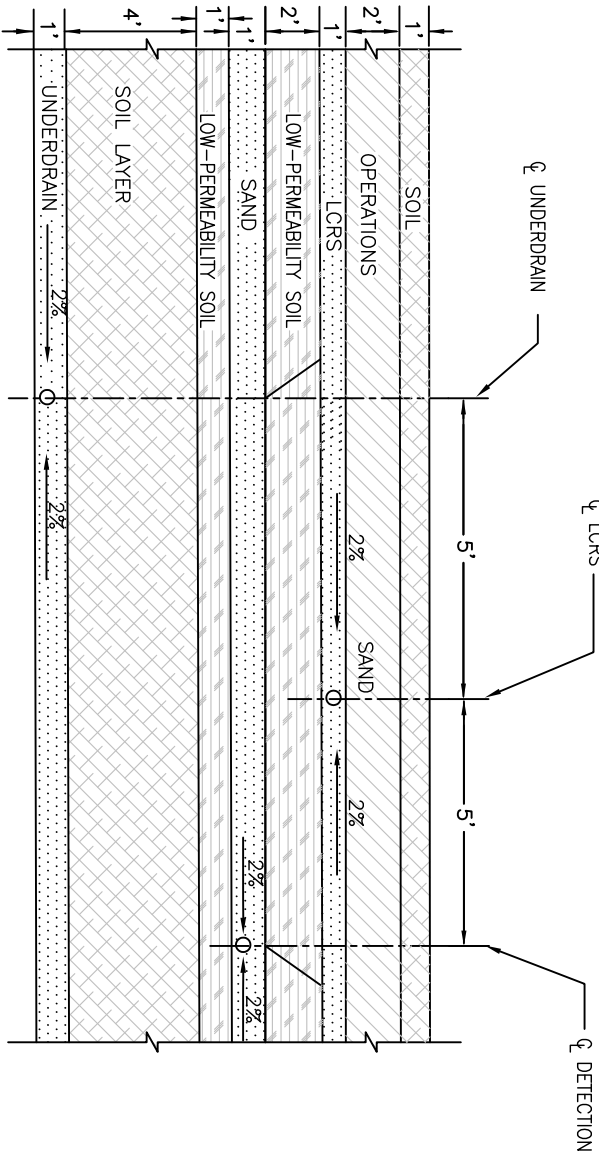

SECTION  
SCALE: N.T.S.

A  
6 6

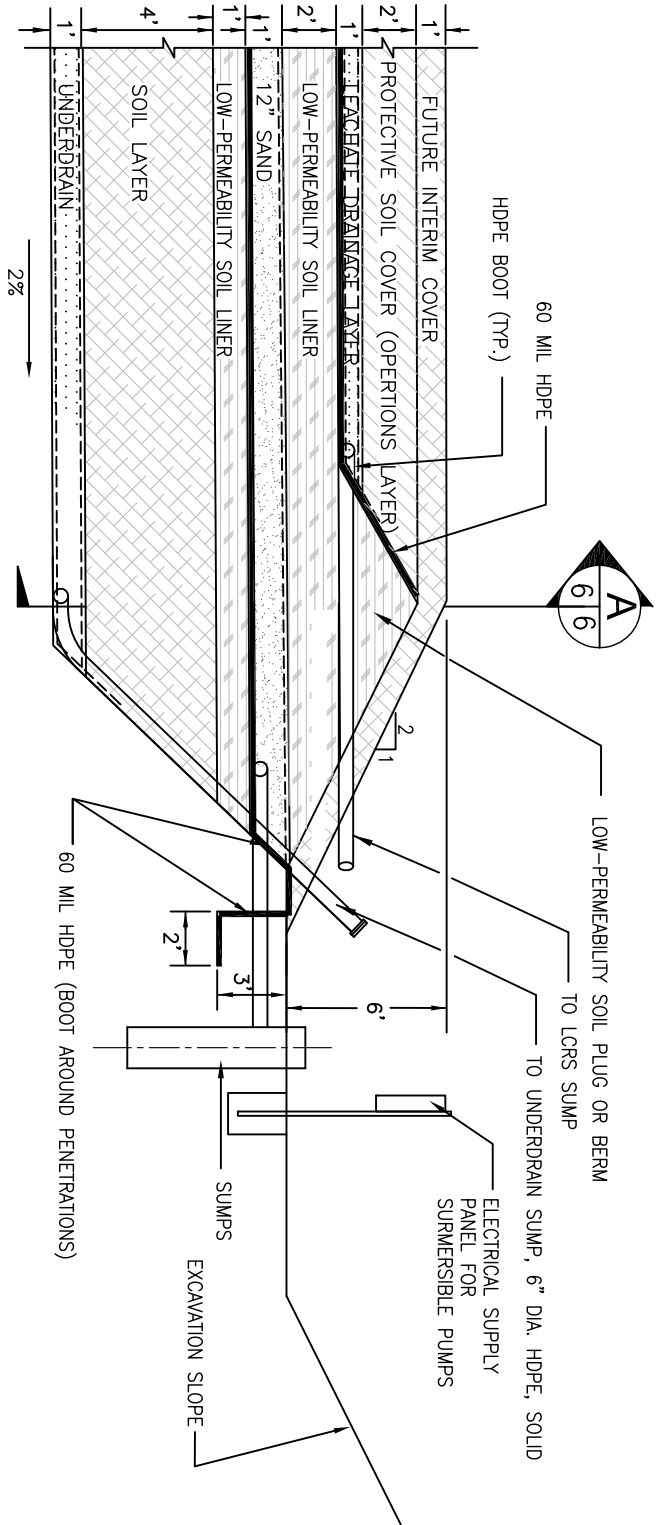

DETAIL - PHASE III TEMP. TOE BERM  
SCALE: N.T.S.

4  
5 6

PRELIMINARY DESIGN  
NOT FOR CONSTRUCTION

COUNTY OF SONOMA DEPARTMENT OF  
TRANSPORTATION AND PUBLIC WORKS  
PETALUMA, CALIFORNIA

**SCS ENGINEERS**  
ENVIRONMENTAL CONSULTANTS  
3117 FITE CIRCLE SUITE 108  
PLEASANTON, CA 94566  
PH. (916) 361-1297 FAX. (916) 361-1299

PROJ. NO. 01210155.00 DWN. BY: ATV ACAD FILE: SHT-6  
DSN. BY: ATV CHK. BY: AAM APP. BY: J. MILLER

SHEET TITLE  
PHASE III - SECTIONS AND DETAILS

PROJECT TITLE  
CENTRAL DISPOSAL SITE  
**LANDFILL DEVELOPMENT PLANS**  
SONOMA COUNTY CENTRAL DISPOSAL SITE  
SONOMA COUNTY, CALIFORNIA

NO.	REVISION	DATE
1		
2		
3		
4		
5		
6		

DATE: 7/27/12  
SCALE: NONE  
DRAWING NO. 6