


SECTION A
SCALE: 8' = 100'
HORIZ: 100'
VERT: 50'

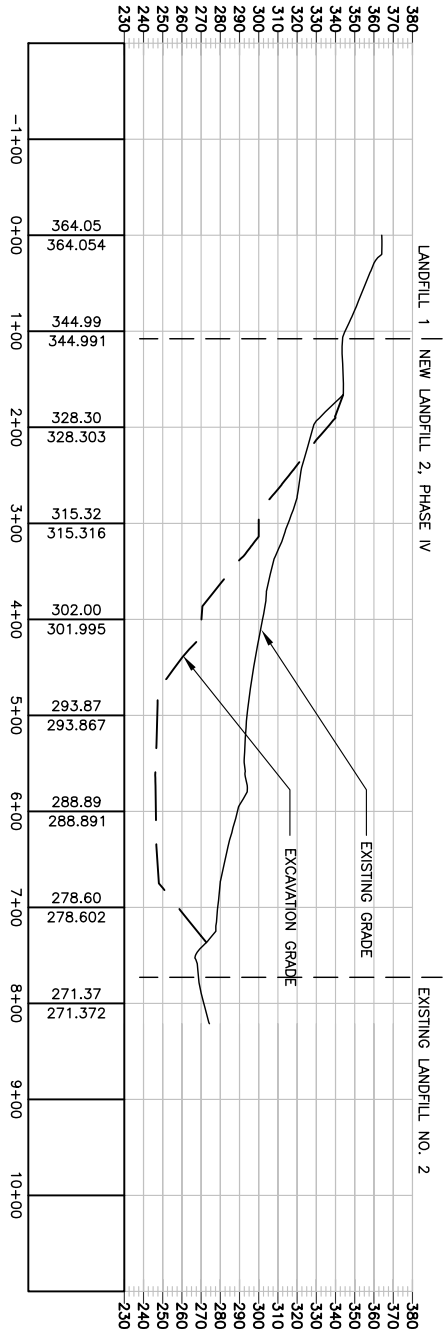

SECTION B
SCALE: 8' = 100'
HORIZ: 100'
VERT: 50'

PRELIMINARY DESIGN
NOT FOR CONSTRUCTION

DATE: 7/27/12	SCS ENGINEERS			COUNTY OF SONOMA DEPARTMENT OF TRANSPORTATION AND PUBLIC WORKS PETALUMA, CALIFORNIA	SHEET TITLE GENERAL SECTIONS - PHASE IV		NO.	REVISION	DATE
	ENVIRONMENTAL CONSULTANTS				PROJECT TITLE CENTRAL DISPOSAL SITE		▲		
	3117 FITE CIRCLE SUITE 108				LANDFILL DEVELOPMENT PLANS		▲		
	PLEASANTON, CA 94566				SONOMA COUNTY CENTRAL DISPOSAL SITE		▲		
	PH. (916) 361-1297 FAX. (916) 361-1299				SONOMA COUNTY, CALIFORNIA		▲		
	PROJ. NO. 01210155.00						▲		
	DWN. BY: ATV						▲		
	ACAD FILE: SHT-9						▲		
	DSN. BY: ATV						▲		
	CHK. BY: AAM						▲		
APP. BY: J. MILLER					▲				
SCALE: AS SHOWN	DRAWING NO. 9								