

CALIFORNIA REGIONAL WATER QUALITY CONTROL BOARD  
CENTRAL VALLEY REGION

RESOLUTION NO. R5-2008-0069

WAIVING WASTE DISCHARGE REQUIREMENTS  
FOR  
COFFMAN SPECIALTIES, INC. AND TIECHERT CONSTRUCTION COMPANY  
BOREAL TEMPORARY BATCH PLANT AND CONCRETE /ASPHALT RECYCLING SITE  
NEVADA COUNTY

WHEREAS, Water Code Section 13260(a) requires that any person discharging wastes or proposing to discharge wastes within the region that could affect the quality of waters of the State shall file a Report of Waste Discharge; and

WHEREAS, Coffman Specialties, Inc./Tiechert Construction (hereafter Discharger) submitted a Report of Waste Discharge on 4 May 2007 and supplemental information on 9 October 2007 for the Boreal Temporary Batch Plant and Concrete/Asphalt Recycling Site on Boreal Ridge Road, Nevada County. The site is in Assessors Parcel Number 47-021-17 as depicted on Attachment A, which is part of this Resolution by reference; and

WHEREAS, the temporary batch plant and recycling sites will be used to produce materials to complete the I-80 surface improvements from the Soda Springs overcrossing to the Donner Summit Safety Rest Area. Wastewater will be generated from the production of Portland cement concrete, and the cleaning of trucks used to transport the concrete; and

WHEREAS, California Water Code (CWC) Section 13173(b) defines designated waste as:

*“Nonhazardous waste that consists of, or contains, pollutants that, under ambient environmental conditions at a waste management unit, could be released in concentrations exceeding applicable water quality objectives or that could reasonably be expected to affect beneficial uses of the waters of the state as contained in the appropriate state water quality control plan;”* and

WHEREAS, Title 27 of the California Code of Regulations (Title 27) sets forth regulations for management of designated waste. Unless the facility or activity that generates designated waste is exempt from those regulations, any waste management unit used to treat, store, or dispose of designated waste must:

- a. Be sited, designed, and constructed in accordance with the applicable performance and minimum prescriptive standards contained therein;
- b. Be monitored to detect any releases to soil or groundwater (e.g., groundwater monitoring is required);

- c. Have an approved closure and post-closure maintenance plan that includes groundwater monitoring for at least thirty years after final closure;
- d. Provide financial assurance that funds will be available to finance closure and post-closure maintenance and monitoring; and

WHEREAS, ready-mix concrete facilities blend aggregates, cement, water, and chemical admixtures to create Portland cement concrete. Based on analytical testing of concrete wastewater samples obtained in late 2002 by Regional Water Board staff from ten ready-mix plants, concrete wastewater exhibits the characteristics listed below. This waste is properly classified as designated waste; and

| <u>Parameter</u>       | <u>Units</u> | <u>Concentration Range</u> | <u>Applicable Water Quality Limit<sup>1</sup></u> |
|------------------------|--------------|----------------------------|---|
| pH                     | --           | 7.7 to 12.6                | 6.5 to 8.4  |
| Total Dissolved Solids | mg/L         | 160 to 2,600               | 450   |
| Aluminum               | ug/L         | 76 to 310 <sup>2</sup>     | 200   |
| Boron                  | ug/L         | 2,900 <sup>2</sup>         | 700   |
| Chromium, total        | ug/L         | 53 to 280 <sup>2</sup>     | 50  |
| Chromium, hexavalent   | ug/L         | 1.4 to 260 <sup>2</sup>    | 21 <sup>3</sup>                                   |
| Molybdenum             | ug/L         | 10 to 300 <sup>2</sup>     | 10  |
| Sodium                 | mg/L         | 1.3 to 180                 | 69  |
| Vanadium               | ug/L         | 26 to 160 <sup>2</sup>     | 50  |

<sup>1</sup>The water quality limits cited herein are numeric limits selected to apply the narrative water quality objectives for groundwater set forth in the Water Quality Control (Basin Plan) for the Sacramento River and San Joaquin River Basins for protection of the beneficial uses of groundwater. These limits have been selected in accordance with the procedures set forth in that Basin Plan.

<sup>2</sup>Analytical data are for filtered samples and represent dissolved concentrations.

<sup>3</sup>This limit assumes a 20% relative source contribution, which may not be valid. The California Office of Environmental Health Hazard Assessment is currently developing a Public Health Goal for Chromium VI. Discussions with OEHHA staff indicate that the future PHG is likely to be lower than this value.

WHEREAS, Title 27 exempts certain activities from its provisions under Section 20090 which states, in part:

*“The following activities shall be exempt from the SWRCB-promulgated provisions of this subdivision, so long as the activity meets, and continues to meet, all preconditions listed:*

*... (i) Fully Enclosed Units--Waste treatment in fully enclosed facilities, such as tanks, or in concrete-lined facilities of limited areal extent, such as oil-water separators designed, constructed, and operated according to American Petroleum Institute specifications.”; and;*

WHEREAS, this waiver is applicable to all discharges of designated waste liquid to the washout basin and a synthetic lined secondary waste containment area for the purpose of

temporary storage and/or recycling provided that the system is designed, constructed, and operated in accordance with certain standards so that the activity can be deemed exempt pursuant to Title 27 Section 20090(i); and

WHEREAS, on 31 December 2007, Nevada County acting as the lead agency approved a Mitigated Negative Declaration for the site; and

WHEREAS, the Temporary Conditional Use Permit No. U07-011:EIS07-028 issued by Nevada County Planning Department is valid through 15 October 2009; and

WHEREAS, the temporary facility will consist of a portable concrete batch plant, an aggregate materials delivery system, a materials storage area, and a concrete washout and wastewater recycling area situated on approximately 1.5 acres of the 8 acre Boreal Ski Resort asphalt parking lot. A site plan is included as Attachment B, which is part of this Resolution by reference; and

WHEREAS, all of the material used for the production of concrete will be hauled to the site in bulk transfer trucks. The cement and admixtures will be transferred into individual self-contained units where the material will be stored onsite. The sand and aggregate materials will be stockpiled near the batch plant; and

WHEREAS, the concrete batch plant will produce concrete from May through October of 2008 and 2009. No equipment shall be stored or material stockpiled on the Boreal Ski Resort during the winter months; and

WHEREAS, the Discharger proposes to temporarily store and recycle all wastewater generated from the concrete batch plant using a prefabricated steel washout basin measuring 30 feet long, 20 feet wide and 5 feet high with an estimated volume of 18,000 gallons at one-foot freeboard. The washout basin will be divided into two sections with a notched weir between the sections. The first section will contain the solid material and the second section will contain the decanted water. Water for the washout area and the concrete batch area will be pumped from one of two 10,000-gallon aboveground storage tanks. The solid material collected in the washout basin will be temporarily placed in the solids disposal area and hauled in a dry state to an on-site concrete recycler; and

WHEREAS, the washout basin will contain a ramp for which trucks and equipment can access the basin. The top of the ramp will consist of a level pad constructed from a compacted layer of asphalt. A secondary containment area will be located under and around the washout basin and ramp. The secondary containment area will consist of a 60-mil polyvinyl chloride (PVC) liner covered with a one-foot layer of rounded drainage gravel and a K-rail/sand bag system designed to contain any concrete wastewater onsite. A new PVC liner will be used for each operational season. The secondary containment area will measure 50-

foot by 50-foot (2,500 square feet) and provide approximately 11,000 gallons of temporary and emergency storage; and

WHEREAS, high pressure, low volume equipment will be used to washout the concrete haul trucks and equipment; and

WHEREAS, a designated area within the secondary containment area will be used for the temporary storage of waste material that is removed from the washout basin. The solid concrete and aggregate material will be allowed to dry on the drainage gravel prior to being removed on an as needed basis to a designated recycling or disposal facility. The wastewater that is collected on the drainage gravel will be pumped back into the washout basin; and

WHEREAS, the solids that collect in the washout basin will be removed on a weekly or an as needed basis. The solid washout materials will be placed in the adjacent solid material (rock, sand, and cement) area; and

WHEREAS, the batch plant, the pumps and recycling system for the concrete wastewater recycling area will be powered by a generator. Backup generators and standby portable pumps will also be available on an as needed basis; and

WHEREAS, the temporary concrete batch plant will produce approximately 1,800 cubic yards of Portland cement per day. Peak productions will be approximately 2,800 cubic yards per 10 to 12 hour shift; and

WHEREAS, approximately 6,500 gallons of concrete wastewater will be generated on a daily basis. Approximately 3,000 gallons per day of this water will be used as concrete truck and equipment wash water with the remainder of the water used as formulation water in the concrete; and

WHEREAS, the Discharger has completed a Stormwater Pollution Prevention Plan. The State Board adopted Order No. 97-03-DWQ (General Permit No. CAS000001) specifying waste discharge requirements for discharges of storm water associated with industrial activities, and requiring submittal of a Notice of Intent by all affected industrial dischargers. On 19 February 2008, the Discharger obtained coverage under General Permit No. CAS000001; and

WHEREAS, the Regional Water Quality Control Board, Central Valley Region (hereafter Regional Water Board) has a statutory obligation to prescribe waste discharge requirements except where a waiver is not against the public interest; and

WHEREAS, the Regional Water Board has determined that due to the limited nature and duration of the discharge, the discharge poses little or no threat to water quality; and

WHEREAS, this waiver does not require the installation and monitoring of groundwater monitoring wells due to the limited duration of the operation and the fact that the concrete washwater will be contained in a steel washout basin underlain by a secondary containment area designed to collect and contain the concrete washwater for proper reuse or off-site disposal; and

WHEREAS, Section 13267(b) of the California Water Code provides that: "In conducting an investigation specified in subdivision (a), the regional board may require that any person who has discharged, discharges, or is suspected of having discharged or discharging, or who proposes to discharge waste within its region, or any citizen or domiciliary, or political agency or entity of this state who has discharged, discharges, or is suspected of having discharged or discharging, or who proposes to discharge, waste outside of its region that could affect the quality of waters within its region shall furnish, under penalty of perjury, technical or monitoring program reports which the regional board requires. The burden, including costs, of these reports shall bear a reasonable relationship to the need for the report and the benefits to be obtained from the reports. In requiring those reports, the regional board shall provide the person with a written explanation with regard to the need for the reports, and shall identify the evidence that supports requiring that person to provide the reports"; and

WHEREAS, the Regional Water Board held a hearing on 25 April 2008 and considered all evidence concerning this matter:

RESOLVED, that the California Regional Water Quality Control Board, Central Valley Region, waives waste discharge requirements for the Coffman Specialties, Inc. and Tiechert Construction Company Boreal Temporary Batch Plant and Concrete /Asphalt Recycling Plant, subject to the following conditions:

### **Discharge Prohibitions**

1. Discharge of wastes to surface waters or surface water drainage courses is prohibited.
2. Discharge of wastes between 2 November 2008 and 30 April 2009 is prohibited.
3. Discharge of waste classified as "hazardous" as defined in Title 27 Section 20164 is prohibited.
4. Bypass or overflow of waste from the washout basin and the secondary containment area is prohibited.
5. Discharge of designated waste other than to the designated storage and/or recycling system is prohibited.

6. Discharge of domestic wastewater to the designated waste storage and/or recycling system is prohibited.

### **Liquid Waste Discharge Specification**

1. All wastewater must be contained in the washout basin, and the secondary containment area in such a manner that the wastewater does not contact the ground.
2. Wastewater shall be removed from washout basin, and the secondary containment area before capacity is reached, and may be removed by either a contracted waste hauler or by the Discharger.
3. Any wastewater removed from the facility for disposal shall be discharged to an appropriately permitted treatment/disposal facility. The Discharger shall obtain receipts for the transported waste from the licensed hauler and the receiving facility.
4. The discharge of waste shall not cause a condition of nuisance or pollution as defined by CWC Section 13050.
5. No waste constituent shall be released or discharged, or placed where it will be released or discharged, in a concentration or in a mass that causes violation of this waiver.
6. Objectionable odors originating at the facility shall not be perceivable beyond the limits of the property owned by the Discharger.
7. As a means of discerning compliance with the above item, the dissolved oxygen content in the upper one-foot of the washout basin shall not be less than 1.0 mg/L.
8. All storage and disposal facilities shall be designed, constructed, operated, and maintained to prevent inundation or washout due to floods with a 100-year return frequency.
9. The washout basin and the secondary containment area shall be managed to prevent breeding of mosquitoes. In particular, algae, vegetation, scum, and debris shall not accumulate on the water surface.

10. The waste management unit shall have sufficient storage and disposal capacity to accommodate allowable wastewater flow and the applicable design seasonal precipitation in accordance with the criteria set forth in this waiver.
11. Freeboard in any washout basin and secondary containment area shall never be less than one foot as measured from the water surface to the lowest point of overflow.

### **Residual Solid Waste Handling and Storage**

1. The handling, storage, and off-site disposal of residual solids removed from designated waste liquids shall be conducted in a manner consistent to that, which was provided in the RWD.
2. Solids removed from designated waste liquids may be dried and stored in the location and manner as described in the RWD.
3. Solids drying and/or storage areas shall be designed, constructed, operated, and maintained to prevent the washout or inundation due to floods with a 100-year return frequency.
4. Neither the storage nor the disposal of residual solid waste shall result in nuisance odors, storm water impacts, or groundwater impacts.
5. Any residual solids removed from the waste management unit for disposal shall be recycled or discharged at an appropriately permitted disposal facility. If solids are disposed of off-site, the Discharger shall obtain receipts for the transported waste from the licensed hauler and the receiving facility.

### **Groundwater Limitations**

1. The discharge of waste shall not cause the underlying groundwater to contain waste constituents in concentrations statistically greater than background water quality.

### **Design and Construction Standards**

1. The washout basin and secondary containment area shall be engineered and constructed to completely contain all liquids and shall be designed to provide at least one foot of freeboard at all times.
2. The washout basin and secondary containment area shall be designed to provide sufficient storage and disposal capacity to accommodate allowable wastewater

- flow, direct precipitation, and runoff during the following design precipitation events:
- a. The total annual precipitation using a return period of 100 years (i.e., the 365-day, 100 year event), distributed monthly in accordance with historical rainfall patterns; and
  - b. The 100-year, 24-hour storm event.
3. Watertight liners that create the secondary containment area shall consist of flexible membrane liner or geomembrane manufactured, selected, designed, and installed to be
    - a. Functionally impervious to the waste to be contained
    - b. Resistant to puncture, tearing, abrasion, or seaming melt-through damage during construction activities and expected service conditions; and
    - c. Resistant to deterioration to due expected environmental conditions (e.g., oxidation, UV radiation, temperature extremes).
  4. Sealants used to fill or caulk cracks, gaps, and expansion joints shall be manufactured, selected, designed, and installed to adhere to the asphalt pavement to form an impervious seal.
  5. Construction of the secondary waste containment area covered under this waiver shall be inspected and tested in accordance with an approved Construction Quality Assurance (CQA) Plan. The CQA Plan shall conform to the guidance set forth in *Technical Guidance Document: Construction Quality Assurance For Hazardous Waste Land Disposal Facilities* (EPA Publication No. 530SW86031) and Attachment C of this waiver. The CQA Plan shall set forth in detail a program of inspection and testing designed to ensure that the applicable design and construction standards are fully achieved. The design professional that prepares the CQA Plan shall be a registered civil engineer or certified engineering geologist and the construction quality assurance program shall be supervised by a registered civil engineer or certified engineering geologist who shall be designated the CQA Office.

**Provisions:**

1. At least **14 days** prior to construction activities, the Discharger shall submit a CQA plan as described above.
2. At least **14 days** prior to proposed operation, the Discharger shall submit a technical report certifying that the waste containment area covered in this waiver has been constructed, inspected, and tested in accordance with the CQA plan and with the waiver requirements.



3. Within **14 days** following completion of each operation season, but no later than **14 November**, the Discharger shall submit a report showing that the concrete washout basin and secondary containment area have been completely removed from the site without any residual wastewater or solids remaining.
4. Pursuant to Section 13267 of the California Water Code, the Discharger shall comply with the monitoring and reporting requirements as described in Monitoring and Reporting Program No. R5-2008-0069 shown in Attachment D.

RESOLVED, upon submittal of the CQA plan and technical report described in the Provisions and upon written approval by the Executive Officer, the Discharger may begin discharging and recycling wastewater into the concrete washout basin.

RESOLVED, this waiver expires on **1 November 2009**.


RESOLVED, that this action waving waste discharge requirements is conditional and may be terminated at any time.

I, PAMELA C. CREEDON, Executive Officer, do hereby certify the foregoing is a true, full, and correct copy of a resolution adopted by the California Regional Water Quality Control Board, Central Valley Region, on 25 April 2008.

---

PAMELA C. CREEDON, Executive Officer


Attachments: A - Site Location Map  
B - Site Plan  
C - Construction Quality Assurance Plan  
D - Monitoring and Reporting Program

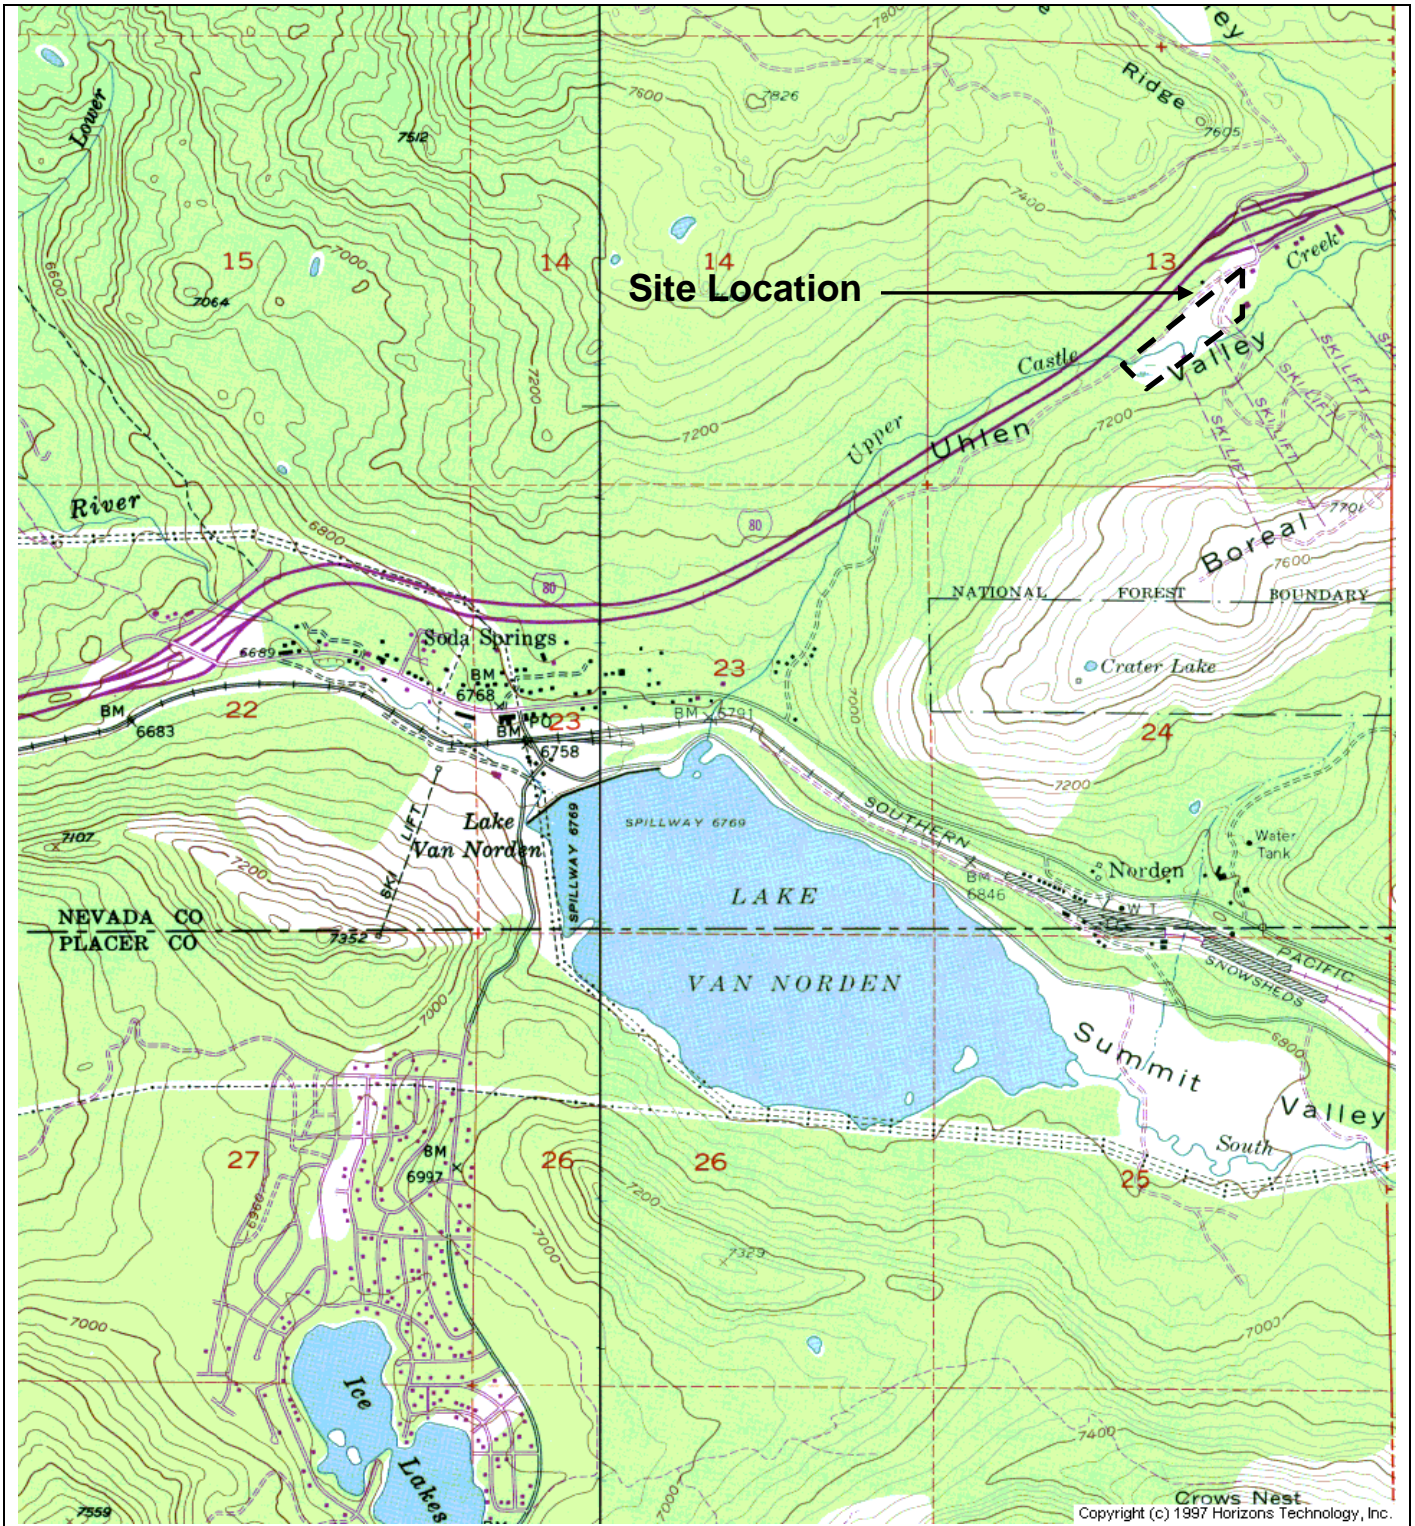

Drawing Reference:  
 U.S.G.S  
 Quad Name  
 TOPOGRAPHIC MAP  
 7.5 MINUTE QUAD

**SITE LOCATION MAP**  
**BOREAL TEMPORARY BATCH PLANT  
 AND CONCRETE /ASPHALT  
 RECYCLING SITE**  
**NEVADA COUNTY**

approx. scale  
 1 in. = 2,000 ft.

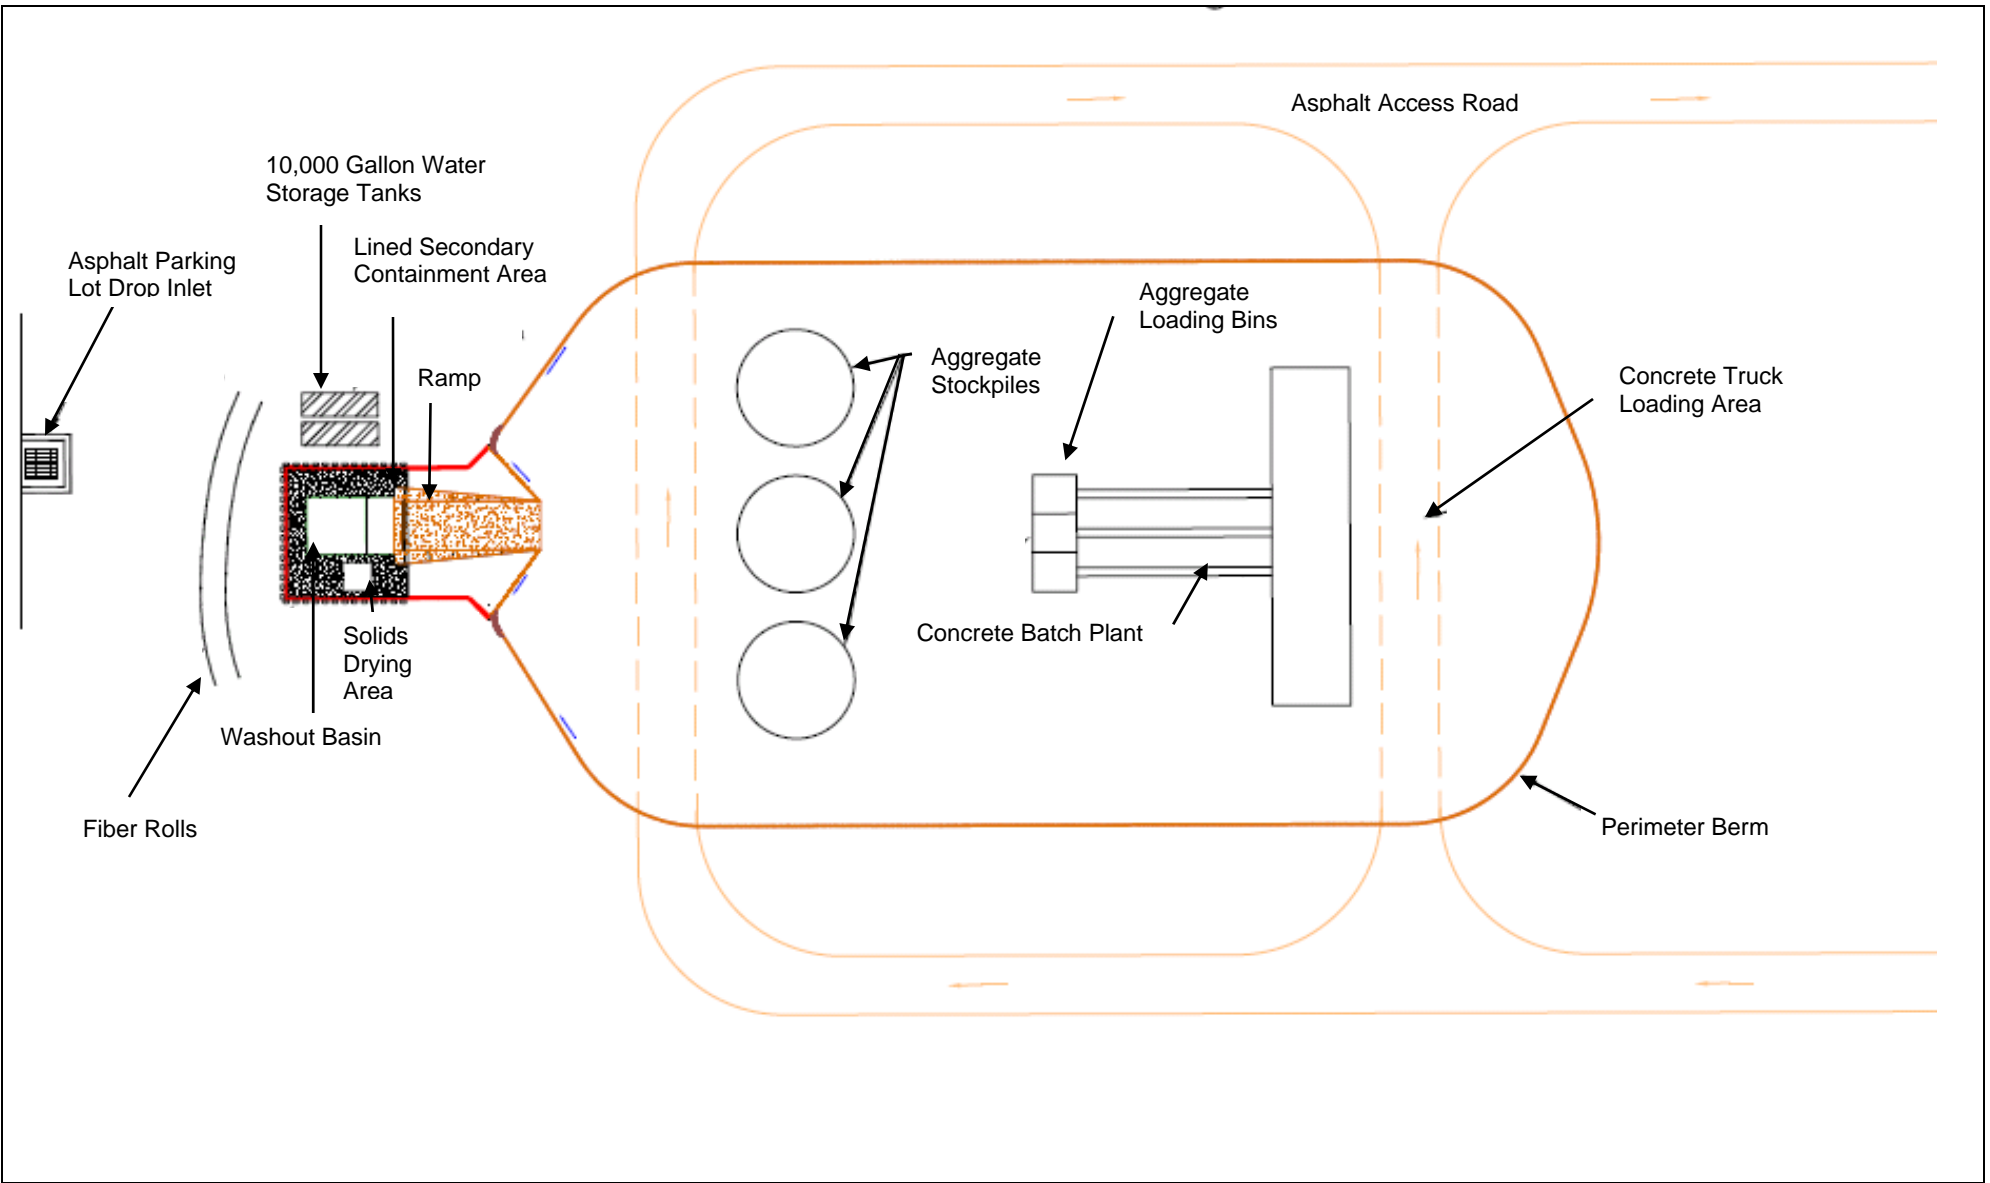

**Drawing Reference:**  
Vector Engineering, Inc.

**SITE PLAN**

**BOREAL TEMPORARY BATCH PLANT AND CONCRETE / ASPHALT RECYCLING SITE**

**NEVADA COUNTY**

ATTACHMENT C  
RESOLUTION NO. R5-2008-0069

ADDITIONAL GUIDANCE FOR CQA PLANS AND CQA REPORTS

FOR

COFFMAN SPECIALTIES, INC. AND TIECHERT CONSTRUCTION COMPANY  
BOREAL TEMPORARY BATCH PLANT AND CONCRETE /ASPHALT RECYCLING SITE

NEVADA COUNTY

A detailed Construction Quality Assurance (CQA) Plan shall be submitted prior to construction in accordance with the schedule set forth in the Provisions of the waiver. A CQA Report shall be submitted prior to discharge in accordance with the schedule set forth in the Provisions of the waiver. All plans and reports must be prepared under the direction of, and signed by, a certified engineering geologist or registered civil engineer licensed by the State of California.

**SECTION 1 – Construction Quality Assurance Plan**

The CQA Plan shall be prepared in accordance with U.S. EPA Guidance and shall contain the following minimum information:

A. Introduction

1. Purpose and scope of the CQA Plan
2. Description of all systems and improvements constructed under the CQA Plan, including (as applicable):
  - i. Excavations and Fills
  - ii. Liner subgrade
  - iii. Geomembranes
  - iv. Geotextiles
  - v. Geonets
  - vi. Leak detection systems
  - vii. Concrete structure base materials (protection of underlying geosynthetics)
  - viii. Reinforced concrete sumps and pavement (protection of underlying geosynthetics)
  - ix. Concrete materials, including any permeability-reducing admixtures
  - x. Concrete coatings
  - xi. Elastomeric caulking and sealing agents
  - xii. Any other item whose construction or operation is integral to, or may affect, the integrity of the waste containment system.

B. Roles, Responsibilities, and Coordination

1. Define the roles and responsibilities of all parties to the work to be performed under the CQA Plan, including the project owner, the design engineer, the general contractor, any subcontractors, geosynthetic materials manufacturer(s), geosynthetics installer, the CQA consultant, other manufacturers or vendors, and testing laboratories.
2. Define the qualifications, roles, and responsibilities of the CQA Team, including the CQA Project Director, CQA Field Manager, and CQA Field Monitors.

3. Define the reporting, communications, meetings, and decision-making process that will be used to ensure full implementation of the CQA Plan.

C. CQA Program Description

- D. For all of the systems and improvements listed in A.2 above, provide the following information as applicable:

1. Manufacturing

- i. Raw materials quality control
- ii. Production quality control
- iii. Conformance testing
  - sampling procedures
  - conformance test procedures
  - conformance test results and acceptance criteria

2. Shipping, Handling and Storage Procedures

3. Installation

- i. Preparation for installation and acceptance of prior work that bears on the performance of the system or improvement to be installed
- ii. Installation procedures to ensure compliance with specifications
- iii. Inspection procedures to ensure compliance with specifications
- iv. Testing procedures to ensure compliance with specifications
  - destructive testing
  - non-destructive testing
- v. Procedures for interpreting test results; identifying damage or substandard installation; and selecting and implementing mitigation measures
- vi. Procedures for testing and acceptance of repaired or replaced items

4. Requirements for CQA Documentation

- i. Field notes forms
- ii. Inspection forms
- iii. Test result forms
- iv. Record (as-built) drawings and specifications

## **SECTION 2 – Construction Quality Assurance Report**

The CQA Report must provide complete documentation of all inspection, testing, and repair or reconstruction that demonstrate that the improvements meet the requirements set forth in the construction specifications. In addition, the report must also clearly identify, describe, and justify any deviations from the approved CQA Plan. In addition to a narrative description of CQA Plan implementation, the report shall include all items listed under D.4 above.

ATTACHMENT D  
RESOLUTION NO. R5-2008-0069

MONITORING AND REPORTING PROGRAM

FOR  
COFFMAN SPECIALTIES, INC. AND TIECHERT CONSTRUCTION COMPANY  
BOREAL TEMPORARY BATCH PLANT AND CONCRETE /ASPHALT RECYCLING SITE

NEVADA COUNTY

This Monitoring and Reporting Program (MRP) describes requirements for the washout basin, the secondary waste containment area monitoring, and wastewater/residual solids monitoring. This MRP is issued pursuant to Water Code Section 13267. The Discharger shall not implement any changes to this MRP unless and until a revised MRP is issued by the Executive Officer.

Field test instruments (such as those used to measure pH, electrical conductivity, and dissolved oxygen) may be used provided that:

1. The operator is trained in proper use and maintenance of the instruments;
2. The instruments are calibrated prior to each monitoring event;
3. The instruments are serviced and/or calibrated by the manufacturer at the recommended frequency; and
4. Field calibration reports are submitted as described in the "Reporting" section of the MRP.

**WASHOUT BASIN AND SECONDARY WASTE CONTAINMENT AREA MONITORING**

The washout basin and the secondary waste containment area shall be inspected weekly and monitored as follows:

| <u>Parameter</u>  | <u>Units</u> | <u>Type of Sample</u> | <u>Sampling Frequency</u> | <u>Reporting Frequency</u> |
|---|--------------|-----------------------|---------------------------|----------------------------|
| Freeboard   | 0.1 Feet     | Measurement           | Weekly                    | Monthly                    |
| Dissolved oxygen  | mg/L         | Grab                  | Weekly                    | Monthly                    |
| Washout Basin condition <sup>1</sup>                    | N/A          | Observation           | Weekly                    | Monthly                    |
| Secondary Waste Containment Area condition <sup>1</sup> | N/A          | Observation           | Weekly                    | Monthly                    |
| Odor  | N/A          | Observation           | Weekly                    | Monthly                    |

---

<sup>1</sup> Includes, but may not be limited to accumulation of solids that affects storage capacity; separation, blistering, tearing; and any other signs of deterioration.

### WASTEWATER AND RESIDUAL SOLIDS MONITORING

At a minimum, the Discharger shall monitor discharges to the waste management unit as follows:

| <u>Constituent/Parameter</u>                                      | <u>Units</u> | <u>Type of Sample</u> | <u>Sampling Frequency</u> | <u>Reporting Frequency</u> |
|---|--------------|-----------------------|---------------------------|----------------------------|
| <b>Wastewater</b>   |              |                       |                           |                            |
| Influent flow <sup>1</sup>  | gpd          | Meter reading         | Daily                     | Monthly                    |
| Flow to recycling system  | gpd          | Meter reading         | Daily                     | Monthly                    |
| Volume transported offsite for disposal                           | gpd          | Meter reading         | Daily                     | Monthly                    |
| <b>Residual Solids (if applicable)</b>                            |              |                       |                           |                            |
| Volume removed from Washout basin                                 | cubic yards  | Calculation           | Daily                     | Monthly                    |
| Volume transported offsite for recycling or disposal <sup>2</sup> | cubic yards  | Calculation           | Daily                     | Monthly                    |

<sup>1</sup> Include wastewater and storm water flows.  
<sup>2</sup> Records and receipts shall be maintained at the facility.

### INSPECTION AND REPAIR

All areas (washout basin and the secondary containment area) used to collect wastewater shall be thoroughly cleaned, inspected, and repaired as needed at least once per year. The following is a minimum list of required annual inspection items:

1. For aboveground storage tanks, check for:
  - a. Cracks and holes;
  - b. Evidence of corrosion;
  - c. Leaking pipes and valves; and
  - d. Flow meter function.
  
2. For washout basin, check for:
  - a. Cracks in the steel;
  - b. Evidence of concrete chemical damage;
  - c. Leaking pipes and valves; and
  - d. Flow meter function.
  
3. For paved areas, check for:
  - a. Concrete cracks and spalling;

- b. Damaged caulking;
- c. Evidence of concrete chemical damage;
- d. Evidence of curb damage; and
- e. If the concrete is coated, check for cracks, tears, abrasion, and UV damage.

## **REPORTING**

In reporting monitoring data, the Discharger shall arrange the data in tabular form so that the date, sample type, and reported analytical result for each sample are readily discernible. The data shall be summarized in such a manner to clearly illustrate compliance with waste discharge requirements and spatial or temporal trends, as applicable. The results of any monitoring done more frequently than required at the locations specified in the Monitoring and Reporting Program shall be reported in the next scheduled monitoring report.

As required by the California Business and Professions Code Sections 6735, 7835, and 7835.1, all Groundwater Monitoring Reports shall be prepared under the direct supervision of a Registered Engineer or Professional Geologist and signed by the registered professional.

### **A. Monthly Monitoring Reports**

Monthly Monitoring Reports for the operational months May through October shall be submitted to the Regional Board by the **1<sup>st</sup> day of the second month following monitoring** (i.e. the May Report is due by 1 July). At a minimum, the Monthly Monitoring Report shall include:

1. Results of the washout basin and wastewater and residual solids monitoring;
2. A scaled map depicting the washout basin and the locations where freeboard is measured;
3. A comparison of monitoring data to the discharge specifications and an explanation of any violation of those requirements. Data shall be presented in tabular format;
4. A calibration log verifying calibration of all monitoring instruments and devices used to comply with the prescribed monitoring program;
5. A discussion of all off-site industrial waste disposal, including the names and addresses of haulers and disposal facilities utilized during the month;
6. All activities performed to correct problems noted during weekly inspections; and
7. If requested by staff, copies of laboratory analytical report(s) and haulers receipts for any wastewater hauled off-site.

### **B. Annual Monitoring Report**

An Annual Monitoring Report shall be prepared as the twelfth monthly monitoring report. The Annual Monitoring Report shall include all monitoring data required in the monthly monitoring schedule and shall be submitted to the Regional Board by **1 February** each year. In addition to the data normally presented in the Monthly Monitoring Reports, the Annual Monitoring Report



shall include the following:

1. The contents of the regular monthly monitoring report for the last month of the year;
2. If requested by staff, tabular and graphical summaries of all monitoring data collected during the year;
3. A report of results for the annual inspection program, a complete description of all problems noted, and a complete description of repairs or replacements implemented to provide continuous complete containment of the waste;
4. A discussion of compliance problems and any corrective actions taken, as well as any planned or proposed actions needed to bring the discharge into full compliance with the waste discharge requirements;
5. A discussion of any data gaps and potential deficiencies/redundancies in the monitoring system or reporting program;
6. A summary of information on the management and disposal of sediments, including names and address of disposal facilities, dates of shipment, and quantity shipped.
7. A forecast of influent flows for the coming year, as described in Standard Provision No. E.4; and
8. A summary of the operational season decommissioning activities.

A transmittal letter shall accompany each self-monitoring report. The letter shall discuss any violations during the reporting period and all actions taken or planned for correcting violations, such as operation or facility modifications. If the Discharger has previously submitted a report describing corrective actions and/or a time schedule for implementing the corrective actions, reference to the previous correspondence will be satisfactory. The transmittal letter shall contain a statement by the Discharger or the Discharger's authorized agent, under penalty of perjury, that to the best of the signer's knowledge the report is true, accurate, and complete.

The Discharger shall implement the above monitoring program as of the date of this Resolution.

Ordered by: \_\_\_\_\_  
PAMELA C. CREEDON, Executive Officer

\_\_\_\_\_  
(Date)