

Item No. 14
Doc. No. 2

A. Dickerson

Cleanup and Abatement Order
No. R9-2006-0101
as amended by
Addendum Nos. 1 and 2

**CALIFORNIA REGIONAL WATER QUALITY CONTROL BOARD
SAN DIEGO REGION**

**CLEANUP AND ABATEMENT ORDER NO. R9-2006-0101
AS AMENDED BY ADDENDUM NOS. 1 AND 2**

FOR

**BILL & HEIDI DICKERSON
AND
PERRY & PAPERHAUSEN, INC. (AKA PERRY & PAPERHAUSEN
CONSTRUCTION)**

The California Regional Water Quality Control Board, San Diego Region (hereinafter Regional Board), finds that:

1. On August 23, 2006, the Regional Board Executive Officer issued Cleanup and Abatement Order (CAO) No. R9-2006-0101 to Bill and Heidi Dickerson, and Perry and Papenhausen Construction (hereafter Dischargers) for unauthorized discharge of fill to the San Diego Bay.
2. On October 13, 2006, the Regional Board Executive Officer issued Addendum No. 1 to CAO R9-2006-0101.
3. This second addendum to CAO No. R9-2006-0101 (hereafter Order) has been prepared to address the continued discharge of unauthorized fill into the San Diego Bay that has resulted from violations of the Regional Board's Clean Water Act Section 401 Water Quality Certification (File No. 05C-041) for the removal and replacement of riprap at 501 First Street in the City of Coronado, and the construction of an unauthorized seawall at the same address. This Order supersedes and amends all previously issued versions of CAO No. R9-2006-0101.
4. This Cleanup and Abatement Order is based on: (1) Chapter 5, Enforcement and Implementation commencing with Section 13300, of the Porter-Cologne Water Quality Control Act (Water Code) (Division 7 of the Water Code, commencing with Section 13000); (2) Water Code Section 13267, Investigations and Inspections, Chapter 4, Regional Water Quality Control; (3) all applicable provisions of the *Water Quality Control Plan for the San Diego Basin* (Basin Plan) adopted by the Regional Board including beneficial uses, water quality objectives, and implementation plans; (4) State Water Board Resolution No. 68-16 (*Statement of Policy with Respect to Maintaining High Quality of Waters in California*); (5) State Water Board Resolution No. 92-49 (*Policies and Procedures for Investigation and Cleanup and Abatement of Discharges Under Water Code Section 13304*); and all other applicable legal authority.

5. Bill and Heidi Dickerson are the owners of the property at 501 First Street, Coronado, San Diego County (Assessors Parcel Number 536-030-0100).
6. Perry & Papenhausen Construction, Contractor License No. 830775, is the construction firm hired by the Bill and Heidi Dickerson to construct a residence and perform riprap replacement at the shore side of the property at 501 First Street, in the City of Coronado, San Diego County.
7. On July 28, 2005, the Regional Board issued Section 401 Water Quality Certification (File No. 05C-041) and a Waiver of Waste Discharge Requirements (WDR) for Discharge of Dredged and/or Fill Materials to the *Dischargers* for proposed discharges of fill associated with the riprap removal and replacement at their residence located at 501 First Street, in the City of Coronado. The project, as certified by the Regional Board, was to replace approximately 450 cubic yards of existing riprap with approximately 404 cubic yards of engineered riprap within the existing riprap footprint. The new riprap was to be placed between +1 ft. and +4 ft. Mean Lower Low Water (MLLW) over approximately 80 linear feet of shoreline. A filter fabric liner was to be installed beneath the riprap.
8. The San Diego Unified Port District (The Port) has jurisdiction over tidelands below the Mean High Tide Line (MHTL) in San Diego Bay, including those directly adjacent to the property at 501 First Street. The State Legislature has conveyed to the Port the authority to act as trustee for the administration and protection of these tidelands in San Diego Bay.
9. The 401 certification issued for the proposed project authorized permanent impacts to waters of the U.S., limited to 0.01 acre of previously impacted bay waters and 80 linear feet of previously impacted shoreline.
10. Designated existing beneficial uses of coastal waters for San Diego Bay in the Water Quality Control Plan for the San Diego Basin (Basin Plan) include, Industrial Service Supply (IND), Navigation (NAV), Contact Water Recreation (REC 1), Non-contact Water Recreation (REC 2), Commercial and Sport Fishing (COMM), Preservation of Biological Habitats of Special Significance (BIOL), Estuarine Habitat (EST), Wildlife Habitat (WILD), Rare, Threatened or Endangered Species (RARE), Marine Habitat (MAR), Migration of Aquatic Organisms (MIGR) and Shellfish Harvesting (SHELL).
11. On or about May 1, 2006, Dischargers began removal of the existing riprap on the shoreline fronting 501 First Street using an excavator.
12. On or about May 8, 2006, Dischargers excavated soils, natural sand and debris about 48 inches wide and along the entire length of the northern property line for 501 First Street to accommodate the forms for the footing associated with the construction of an unauthorized seawall.

13. On or about May 15, 2006, the *Dischargers* initiated construction of a 4 - 5 ft. high stacked, mortarless, concrete block wall (seawall), and a poured concrete footing directly adjacent to the seawall within waters of the U.S./State.
14. On May 22, 2006, a Port of San Diego survey crew determined that the 162 foot seawall's north edge roughly follows the Mean High Tide Line (MHTL) for its entire length. The Port survey also found that the poured concrete footing encroaches onto Port of San Diego property by approximately 1 foot for the entire length of the footing. Attachment No. 1, is a diagram depicting the results of the Port of San Diego survey of the site.
15. On June 12, 2006, a compliance inspection was conducted by Regional Board Staff. The inspection found that Dischargers had not replaced riprap in accordance with Condition A.1 of the 401 Certification issued by the Regional Board, that riprap removal had also been conducted on the bayside of 505 First Street and that an unauthorized seawall had been constructed along the property line of 501 and 505 First Street. The construction of the seawall and concrete footing and failure to replace riprap created an area of unstabilized sandy beach in San Diego Bay between approximately +2.0 ft. and +7.0 ft. MLLW.
16. On September 27, 2006, the San Diego Unified Port District (Port District) revoked the California Environmental Quality Act (CEQA) categorical exemption for the project, finding that, as constructed, the project differed substantially from the project as originally described. The original project as proposed in the 401 Certification application and the Environmental Assessment prepared for the project was to replace approximately 450 cubic yards of existing riprap with 404 cubic yards of engineered riprap within the existing riprap footprint on the shoreline of San Diego Bay. Instead, the Dischargers removed the existing riprap that was protecting the shoreline from erosion and initiated construction of a four to five foot high stacked, mortarless, concrete seawall and a poured concrete footing with waters of the U.S./State. The Port District determined that the project as completed does not meet the requirements for a Categorical Exemption to CEQA as replacement or reconstruction.
17. On September 23, 2006, the Regional Board withdrew the 401 Certification (File No. 05C-041) issued for the project. The Regional Board withdrew the 401 Certification due to the fact that there was no longer a valid CEQA Document to rely upon, because of the unauthorized deviation from the original project description.
18. Section 13304(a) of the California Water Code provides that:

Any person who has discharged or discharges waste into the waters of this state in violation of any waste discharge requirement

or other order or prohibition issued by a regional board or the state board, or who has caused or permitted, causes or permits, or threatens to cause or permit any waste to be discharged or deposited where it is, or probably will be, discharged into the waters of the state and creates, or threatens to create, a condition of pollution or nuisance, shall upon order of the regional board, clean up the waste or abate the effects of the waste, or, in the case of threatened pollution or nuisance, take other necessary efforts. A cleanup and abatement order issued by the state board or a regional board may require the provision of, or payment for, uninterrupted replacement water service, which may include wellhead treatment, to each affected public water supplier or private well owner. Upon failure of any person to comply with the cleanup or abatement order, the Attorney General, at the request of the board, shall petition the superior court for that county for the issuance of an injunction requiring the person to comply with the order. In the suit, the court shall have jurisdiction to grant a prohibitory or mandatory injunction, either preliminary or permanent, as the facts may warrant.

19. Clean Water Act (CWA) section 404 requires any person proposing to discharge dredge or fill material into navigable waters of the United States to obtain a Section 404 permit prior to such discharge. Section 401 of the CWA requires that any person obtaining a section 404 permit, obtain water quality certification from the State in which the discharge occurs. Section 13376 of the CWC requires that any person who is proposing to discharge pollutants or dredged or fill material into water of the state to submit a report of waste discharge pursuant to CWC section 13260 prior to such discharge. The Dischargers failed to obtain a section 404 permit and section 401 certification, and failed to file a Report of Waste Discharge for the dredge and fill activities associated with the construction of the seawall. Furthermore, Dischargers unauthorized activities are in violation of Basin Plan Prohibitions.
20. Condition A.1. of the 401 Certification issued for the riprap replacement project required the Dischargers to:

“...at all times, fully comply with the engineering plans, specifications and technical reports submitted with this application for 401 Water Quality Certification and all subsequent submittals required as part of this certification.”

The plans and specifications submitted with the application for 401 Certification called for riprap replacement “in conformance with Port of San Diego design criteria” and did not include the construction of a seawall or concrete footing. Dischargers’ failure to replace riprap and the construction of a seawall and

footing are in violation of Condition A.1. of the 401 Certification issued by the Regional Board.

21. Eelgrass (Zostera Marina) beds occur in shallow water directly adjacent to the sandy beach created by the project. Eelgrass vegetated areas are recognized as important ecological communities in shallow bays and estuaries because of their multiple biological and physical values. Eelgrass habitat functions as an important structural environment for resident bay and estuarine species, offering both predation refuge and a food source. Eelgrass functions as a nursery area for many commercially and recreational important finfish and shellfish species that are resident within bays and estuaries, as well as oceanic species that enter estuaries to breed or spawn. Eelgrass is a major food source in near shore marine systems, contributing to the system at multiple trophic levels. In addition to the habitat and resource value of Eelgrass, it serves beneficial physical roles in bays and estuaries. Eelgrass beds dampen wave and current action, trap suspended particulates, and reduce erosion by stabilizing the sediment. Eelgrass beds also improve water clarity, cycle nutrients, and generate oxygen during daylight hours.
22. The unauthorized discharge of fill and exposure of a sandy beach causes and threatens to cause a condition of pollution by directly affecting waters used for beneficial uses. Shoreline erosion of the newly exposed beach threatens beneficial uses by reducing water clarity necessary for the growth of eelgrass. Additionally, the redistribution of sediment from shoreline erosion threatens to degrade the eelgrass beds by covering and smothering the beds within the shallow waters of San Diego Bay.
23. The discharge or deposit of sand, soil and sediment into waters of the state constitute "waste" as defined in CWC section 13304. The Dischargers, through this activity, have discharged waste and created a condition where waste continues to be discharged into waters of the U.S./state where it has caused and/or threatens to cause a condition of pollution or nuisance by increasing levels of sediment, and settleable and suspended material. The discharge of waste to the waters of the state in a manner causing, or threatening to cause a condition of pollution, contamination or nuisance is also a violation of Basin Plan Prohibitions.
24. Cleanup and abatement action is necessary to ensure that the unauthorized discharges from the project cease to cause and threaten to cause conditions of pollution. Because cleanup and abatement activity will occur within and adjacent to San Diego Bay, best management measures during remedial action are necessary to prevent further conditions that threaten beneficial uses of San Diego Bay.

25. Pursuant to Water Code Section 13304, the Regional Board is entitled to, and may seek reimbursement for, all reasonable costs it actually incurs to investigate unauthorized discharges of waste and to oversee cleanup of such waste, abatement of the effects thereof, or other remedial action, required by this Order.
26. Dischargers have been required by this Order to clean up and abate the impacts of their unauthorized discharges since August 23, 2006. Nevertheless, Dischargers have yet to stabilize the shoreline and prevent further discharge.
27. In accordance with Water Code section 13267 (b), these findings provide Dischargers with a written explanation with regard to the need for remedial action and reports and identify the evidence that supports the requirement to implement cleanup and abatement activities and submit the reports.
28. This enforcement action is being taken for the protection of the environment and, as such, is exempt from the provisions of the California Environmental Quality Act (Public Resources Code, Section 2100 Et seq.) in accordance with Section 15321 (Enforcement Actions by Regulatory Agencies), Chapter 3, Title 14 of the California Code of Regulations.

IT IS HEREBY ORDERED that, pursuant to Section 13304 and Section 13267 of Division 7 of the California Water Code, the *Dischargers* shall:

1. Cease the discharge of sand, soil and sediment to waters of the state and clean up and abate the condition of the unauthorized discharge of fill to San Diego Bay in accordance with the schedule below.
2. By May 1, 2008, cleanup and abate existing and threatened pollution associated with the unauthorized discharge of fill to San Diego Bay by restoring and stabilizing the affected area to its pre-project condition or receive written approval from the Regional Board for an alternative Cleanup and Restoration Plan and Schedule.
3. By July 2, 2007, stabilize the shoreline by returning the site to conditions similar to those that existed prior to the project by replacing riprap, in accordance with any Port of San Diego specifications and design standards. The Dischargers shall obtain all necessary approvals and permits prior to commencing shore stabilization activities.
4. The *Dischargers* shall submit within sixty days of completion of Directive No. 2, a Cleanup and Abatement Progress Report that documents that the required on-site cleanup and abatement actions have been completed and that the stabilization measures have been constructed as authorized. If Directive No. 2 is

not completed by May 1, 2008, then the Dischargers shall submit a report by June 1, 2008, and monthly thereafter until Directive No. 2 is completed.

5. By December 22, 2006, the *Dischargers* shall submit an Eelgrass Impact Assessment Report for the area of Bay impacted by the discharge. The report shall thoroughly map the area and distribution of existing eelgrass beds and delineate and quantify any impacts to eelgrass as a result of construction of the project.
6. Continue to submit monthly Eelgrass Impact Assessment Reports by the 15th of each month with the first monthly assessment report being due on June 15, 2007, for the area of the Bay impacted by the discharge as determined by the Regional Board. If the Regional Board determines that eelgrass has been negatively impacted by the unauthorized discharge, then Dischargers shall prepare and submit an eelgrass mitigation plan consistent with the Southern California Eelgrass Mitigation Policy (adopted July 31, 1991). This mitigation plan shall be prepared by a qualified Biologist/Environmental Consultant with at least five years of experience in the field of eelgrass mitigation/restoration.
7. With each report required by this Order, provide under penalty of perjury under the laws of California a "Certification" statement to the Regional Board.

The "Certification" shall include the following signed statement:

I certify under penalty of law that this document and all attachments were prepared under my direction or supervision in accordance with a system designed to assure that qualified personnel properly gather and evaluate the information submitted. Based on my inquiry of the person or persons who manage the system, or those persons directly responsible for gathering the information, the information submitted is, to the best of my knowledge and belief, true, accurate, and complete. I am aware that there are significant penalties for submitting false information, including the possibility of fine and imprisonment for knowing violations. Pursuant to California Water Code Section 13350, any person who intentionally or negligently violates a cleanup and abatement order may be liable civilly in an amount which shall not exceed five thousand dollars (\$5,000), but shall not be less than five hundred dollars (\$500), for each day in which the cleanup and abatement order is violated.

NOTIFICATIONS

1. Requirements established pursuant to Water Code Sections 13304 and 13267(b) are enforceable when signed by the Executive Officer of the Regional Board.

2. The Regional Board reserves its right to take any enforcement action authorized by law for violations, including but not limited to, violations of the terms and conditions of Section 401 Water Quality Certification No. 05C-041 or this Cleanup and Abatement Order.
3. Pursuant to California Water Code section 13350, any person who intentionally or negligently violates a cleanup and abatement order may be liable civilly in an amount which shall not exceed five thousand dollars (\$5,000), but shall not be less than five hundred dollars (\$500), for each day in which the cleanup and abatement order is violated. The Regional Board reserves the right to take any enforcement action authorized by law.
4. Pursuant to California Water Code section 13268, any person failing or refusing to furnish technical or monitoring program reports as required by Section 13267, or falsifying any information provided therein, is guilty of a misdemeanor, and may be liable civilly in an amount which shall not exceed one thousand dollars (\$1,000) for each day in which the violation occurs.
5. The Discharger shall reimburse the State of California for all reasonable costs actually incurred by the Regional Board to investigate unauthorized discharges of waste and to oversee cleanup of such waste, abatement of the effects thereof, or other remedial action, required by this Cleanup and Abatement Order, according to billing statements prepared from time to time by the State Water Resources Control Board.
6. The Discharger shall properly manage, store, treat, and dispose of contaminated soils and ground water in accordance with applicable federal, state, and local laws and regulations. The storage, handling, treatment, or disposal of soil containing waste constituents and polluted groundwater shall not create conditions of pollution, contamination or nuisance as defined in California Water Code section 13050(m). The Discharger shall, obtain, or apply for coverage under waste discharge requirements or a conditional waiver of waste discharge requirements for any discharge of the waste to (a) land for treatment, storage, or disposal or (b) waters of the state.
7. The Discharger(s) shall provide documentation that plans and reports required under this Cleanup and Abatement Order are prepared under the direction of appropriately qualified professionals. California Business and Professions Code Sections 6735, 7835 and 7835.1 require that engineering and geologic evaluations and judgments be performed by or under the direction of registered professionals. The Discharger(s) shall include a statement of qualifications and registration numbers, if applicable, of the responsible lead professionals in all plans and reports required under this Cleanup and Abatement Order. The lead professional shall sign and affix their registration stamp, as applicable, to the report, plan, or document.

May 10, 2007


8. The Discharger shall submit both electronic and paper copies of all workplans, technical reports, and monitoring reports required under this Cleanup and Abatement Order in accordance with Water Code Section 13196, Electronic Submission of Reports. Electronic submission shall be in PDF format, and include the signed transmittal letter and professional certification.
9. All reports required under this Cleanup and Abatement Order shall be signed and certified by the Discharger(s) or by a duly authorized representative of the Discharger(s) and submitted to the Regional Board. A person is a duly authorized representative only if: 1) The authorization is made in writing by the Discharger; and 2) The authorization specifies either an individual or a position having responsibility for the overall operation of the regulated facility or activity. (A duly authorized representative may thus be either a named individual or any individual occupying a named position.)
10. All monitoring and technical reports required under this Cleanup and Abatement Order shall be submitted to:

Executive Officer
Attn: Southern Watershed Protection Unit
California Regional Water Quality Control Board
San Diego Region
9174 Sky Park Court, Suite 100
San Diego, CA 92123-4340
11. FAILURE TO COMPLY WITH THE PROVISIONS OF THIS ORDER MAY SUBJECT YOU TO FURTHER ENFORCEMENT ACTION, INCLUDING BUT NOT LIMITED TO, ASSESSMENT OF CIVIL LIABILITY UNDER SECTIONS 13268 AND 13350 OF THE CALIFORNIA WATER CODE AND REFERRAL TO THE DISTRICT ATTORNEY OR ATTORNEY GENERAL FOR INJUNCTIVE RELIEF AND CIVIL OR CRIMINAL LIABILITY.

I, John H. Robertus, Executive Officer, do hereby certify the foregoing is a full, true, and correct copy of Cleanup and Abatement Order No. R9-2006-0101 as issued by the Executive Officer and as amended by Addendum Nos. 1 and 2.


JOHN H. ROBERTUS
Executive Officer

May 10, 2007
Date

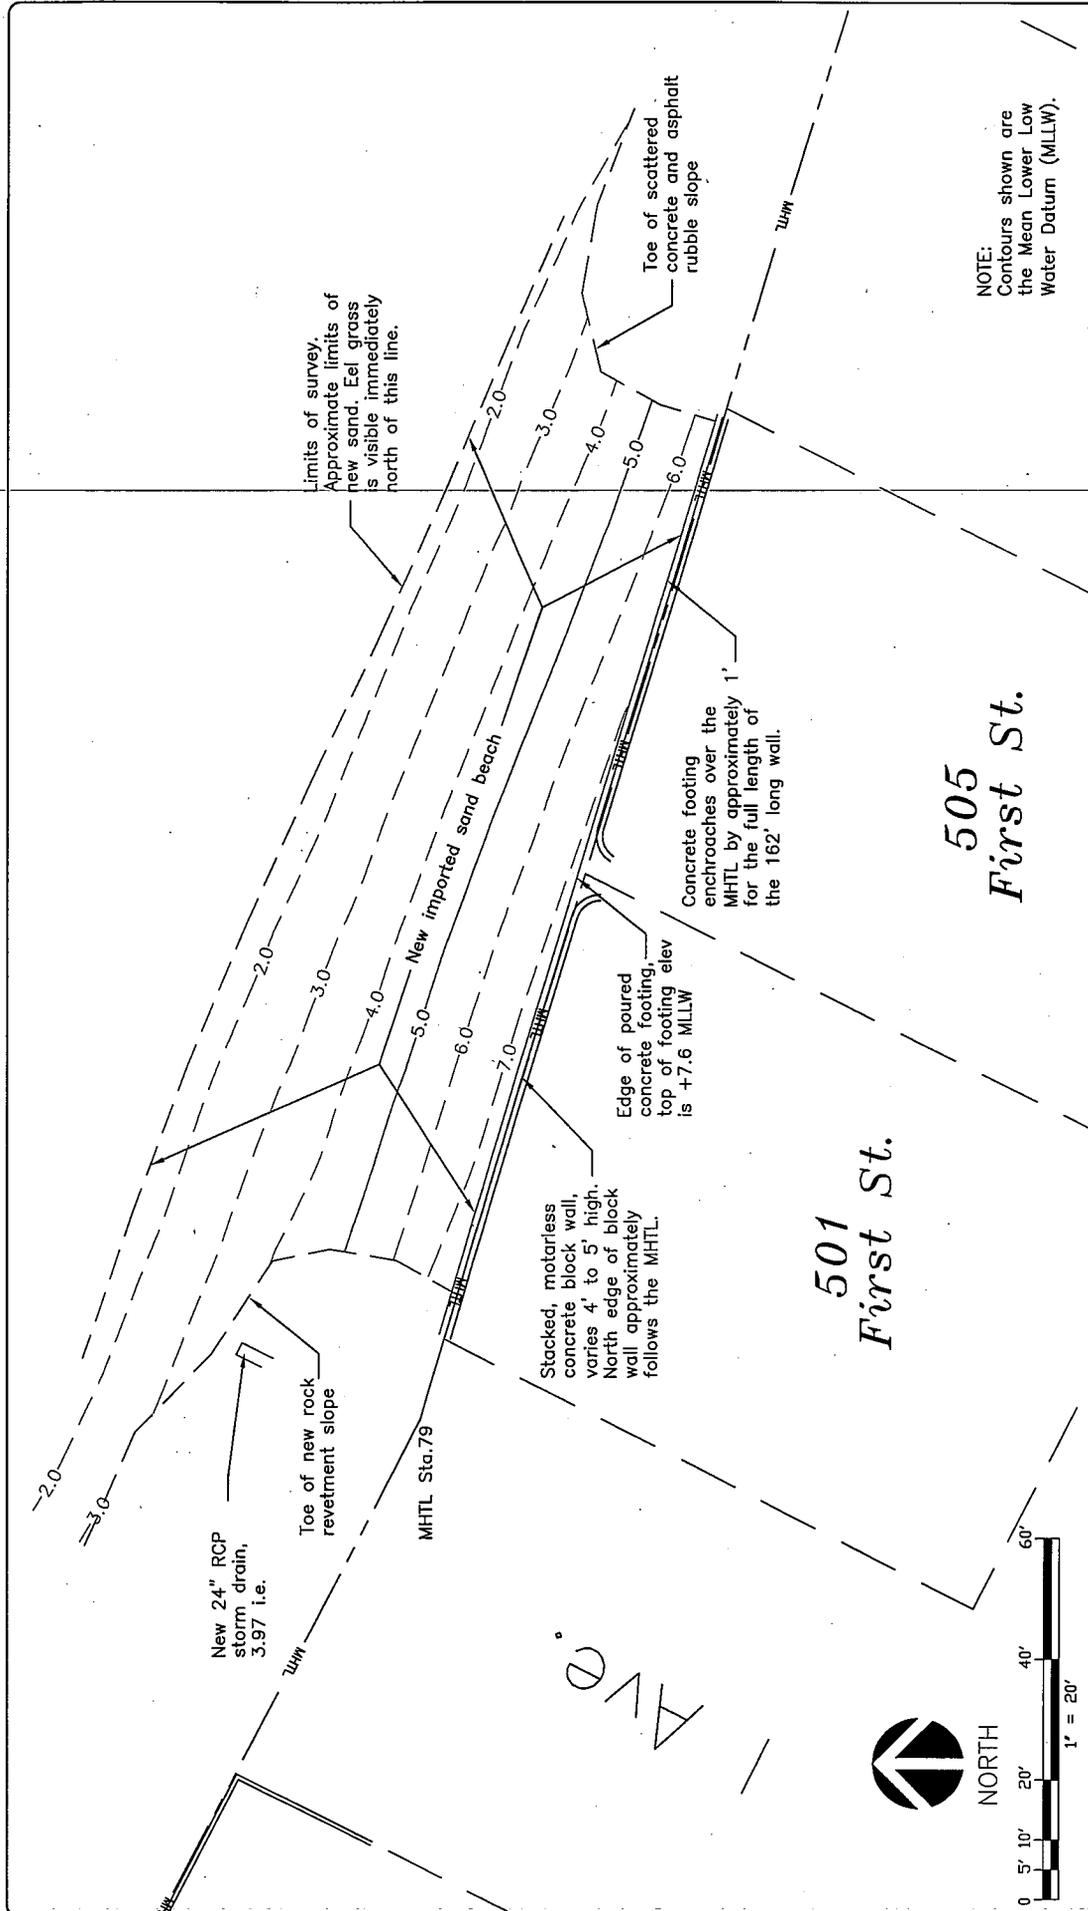

NOTE:
Contours shown are
the Mean Lower Low
Water Datum (MLLW).

Port Survey Crew	Sefkow, Moreno
RTK GPS Field Survey	
Date:	May 22, 2006
Scale:	1" = 20'

Unified Port of San Diego
San Diego, Ca.

Locate Shoreline Improvements
Concrete Footing, Block Wall, Sand Beach
at 501 and 505 First Street
Coronado, California