


Item No.9  
Attachment 3  
Wesselink Dairy Plot Plan

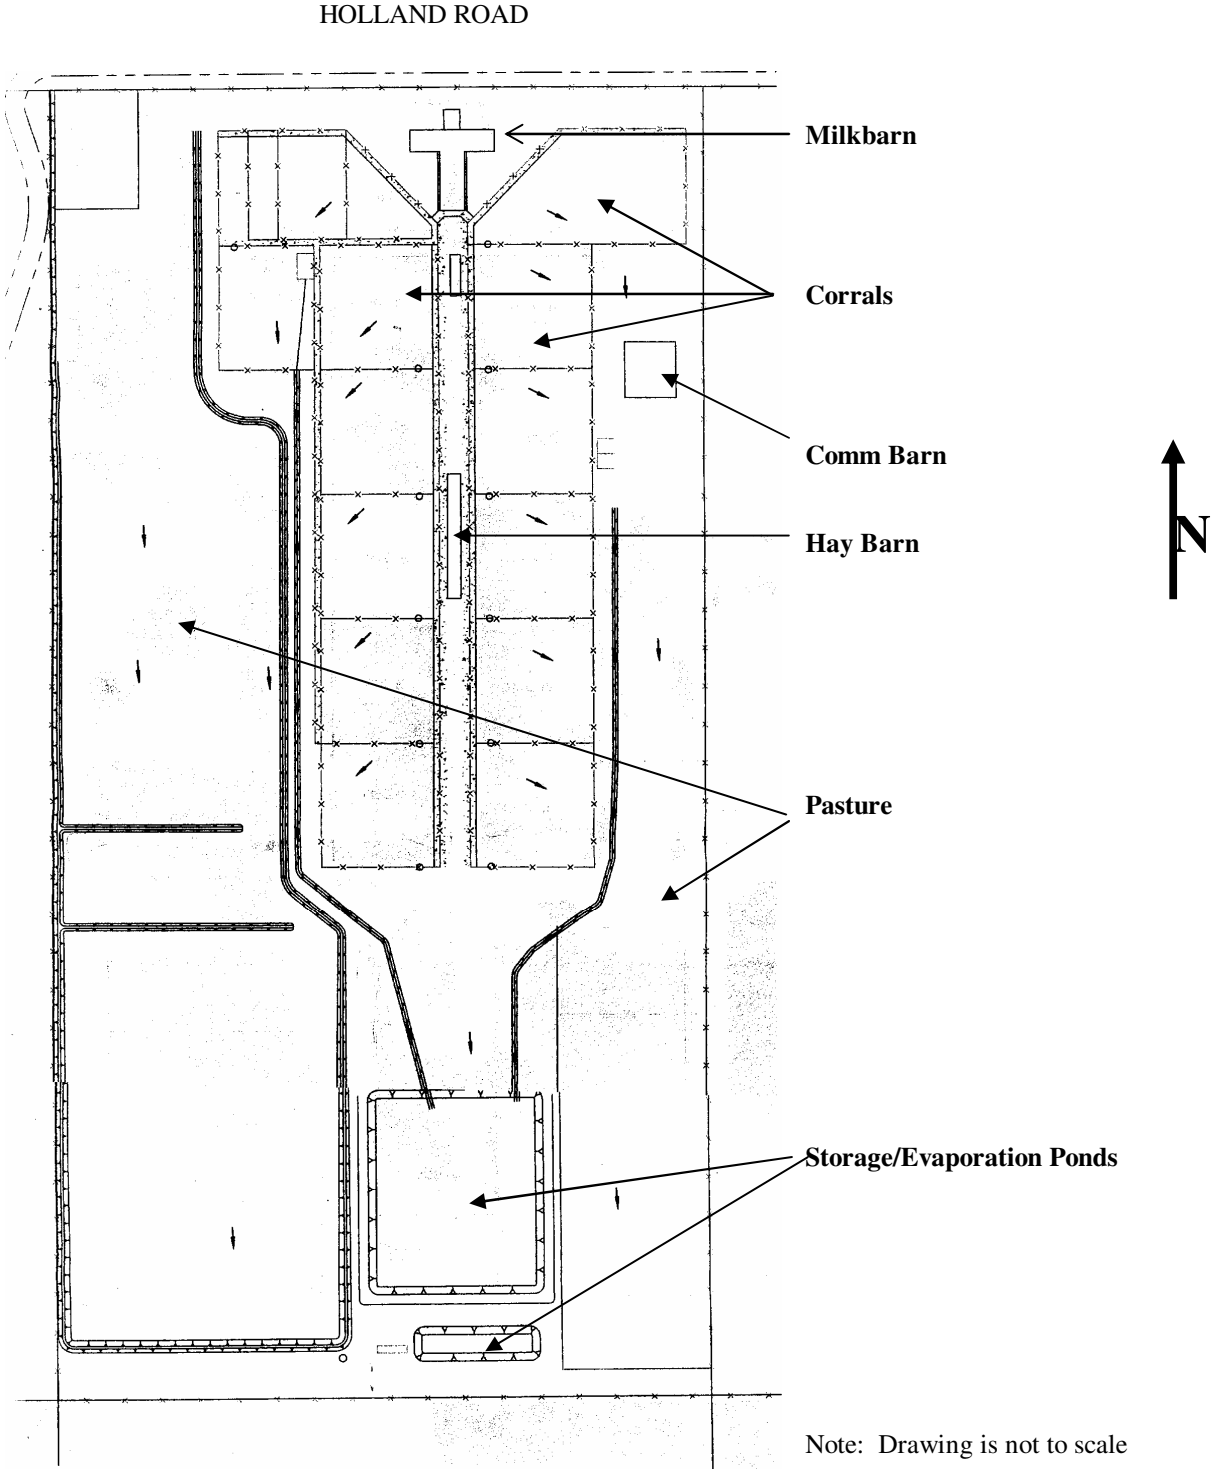

Note: Drawing is not to scale