


LEGEND

- GROUNDWATER MONITORING WELLS
- + SURFACE WATER SAMPLING LOCATIONS
- CIRCULATION WELLS

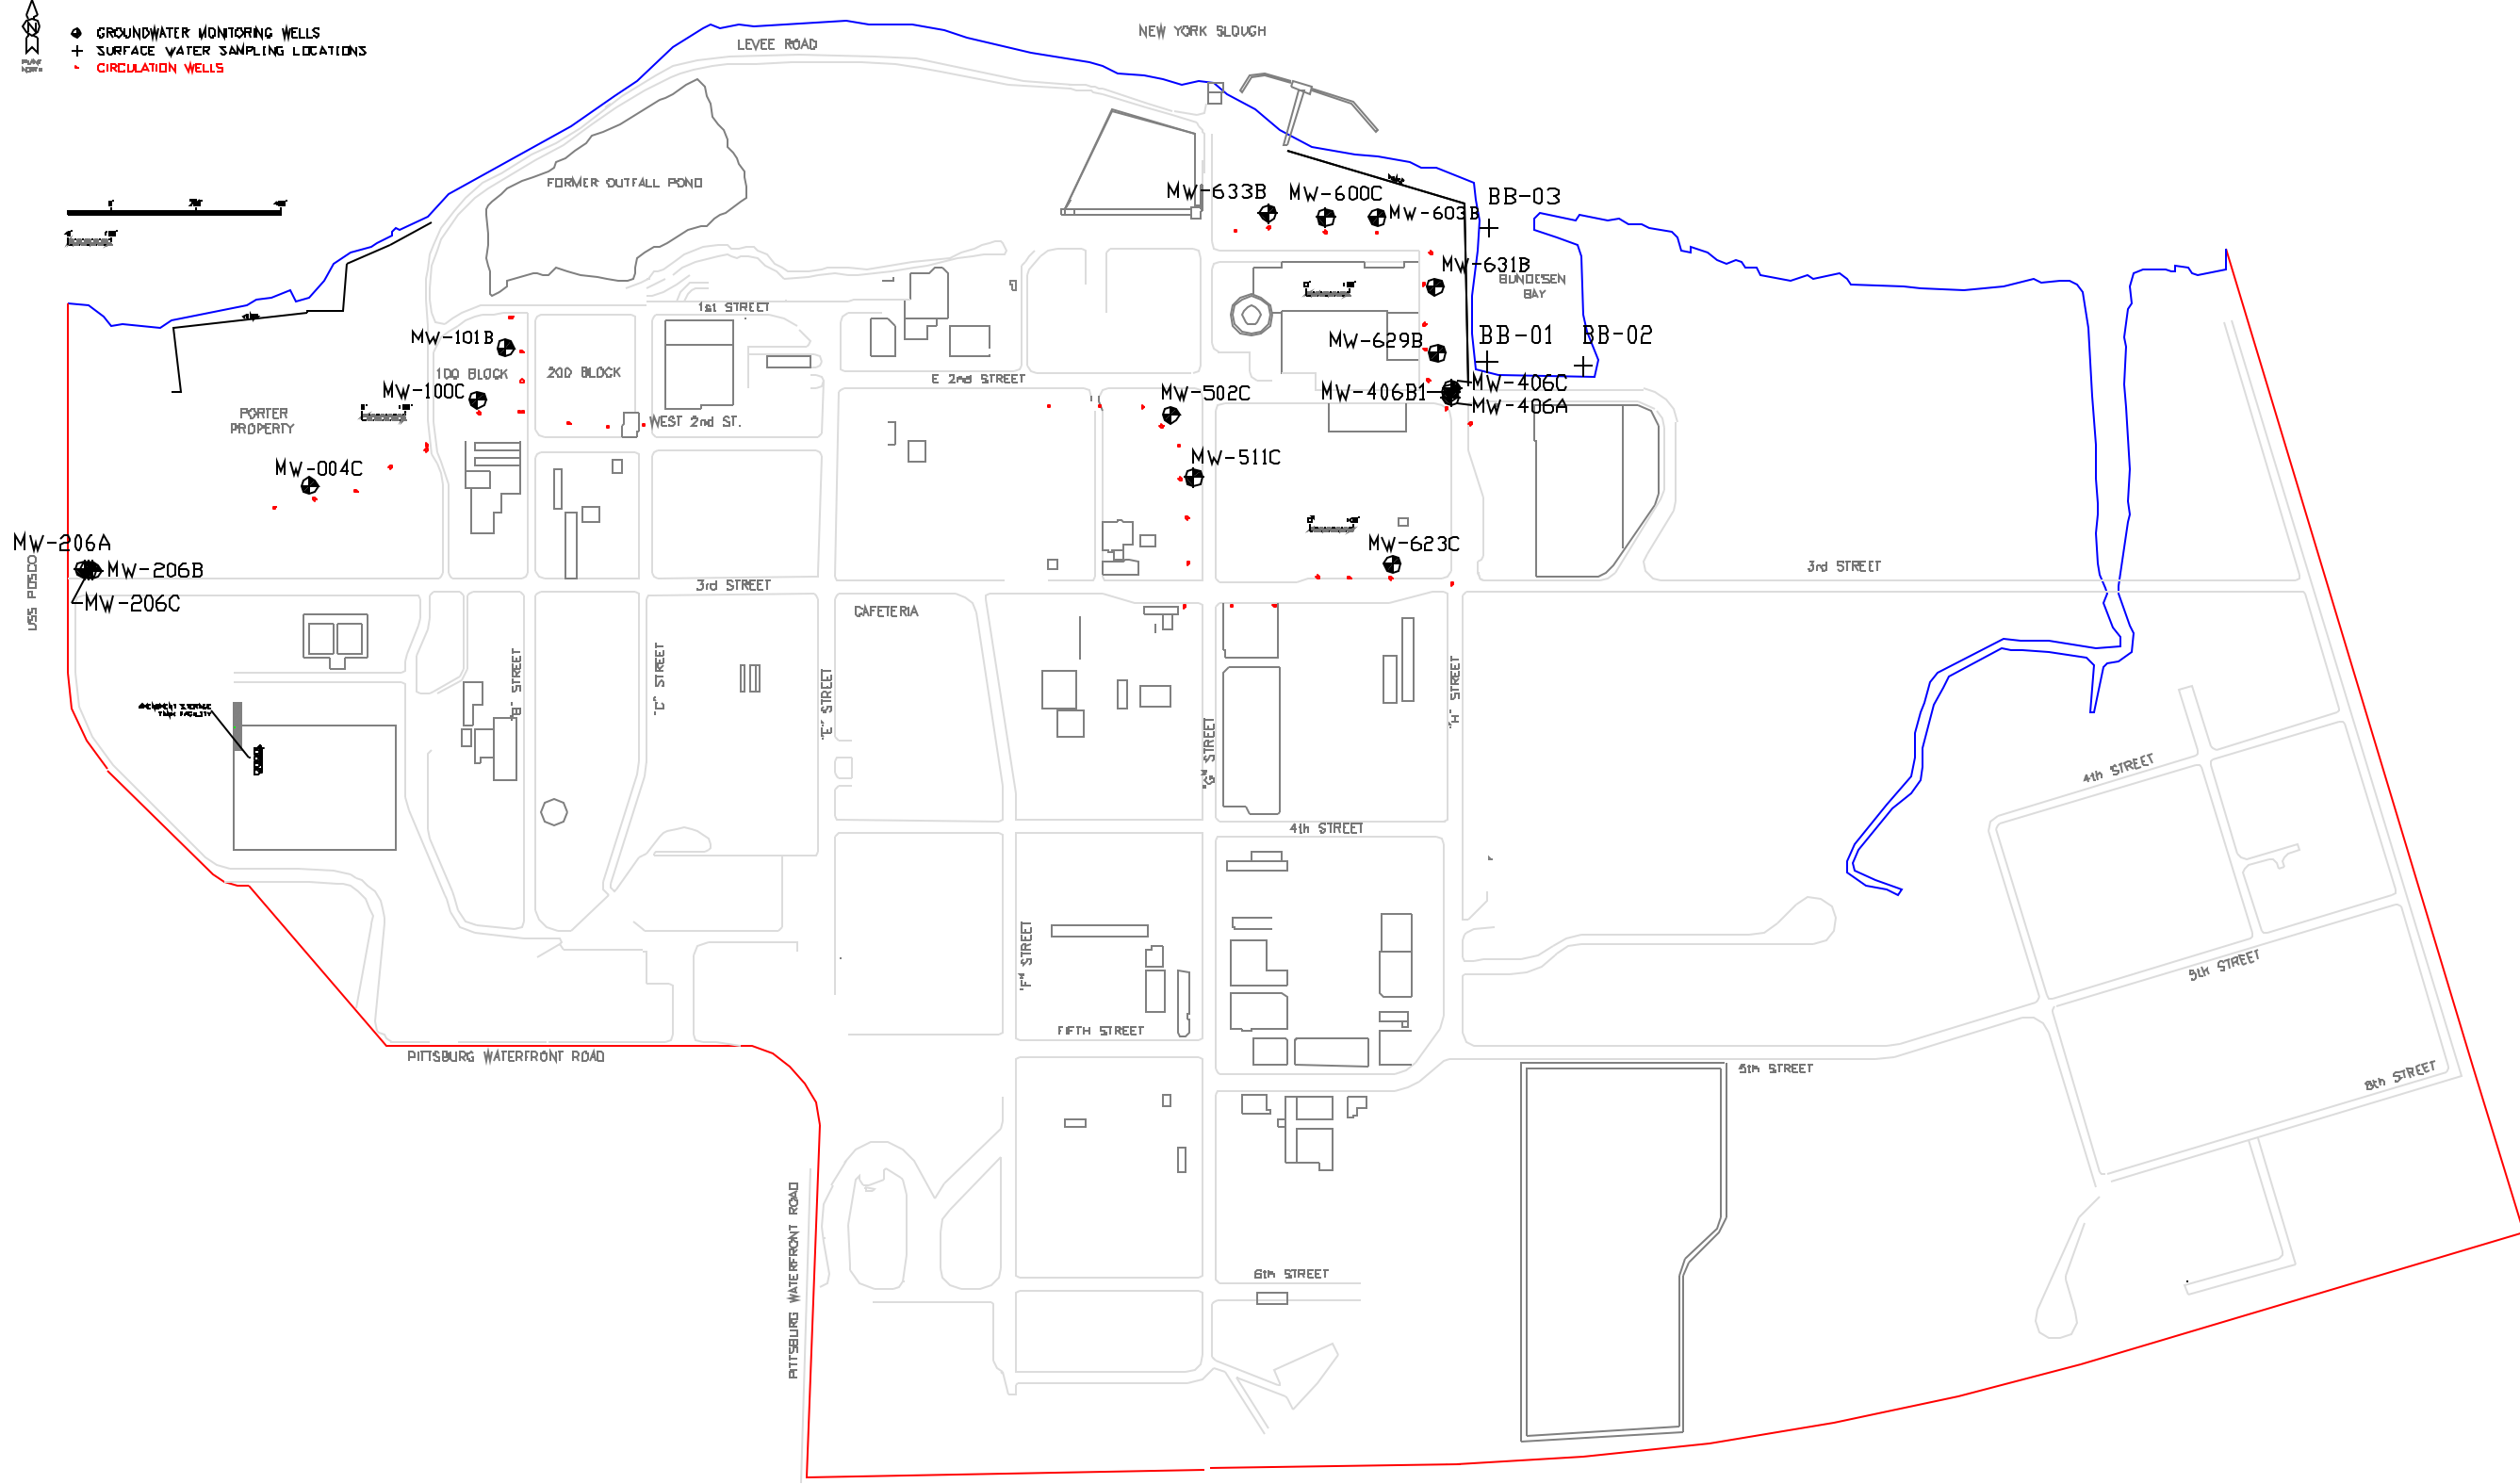

FOR: **THE DOW CHEMICAL COMPANY**
PITTSBURG FACILITY

DRAWN BY:	D. BOUDREAUX	DATE:	10/18/01
CHECKED BY:		DATE:	
SCALE:	NOTED	CLIENT PROJECT NO:	RAD-98.15.130
PROJECT NO:	01.28-TEA	FIGURE:	A-1

**MONITORING LOCATIONS
SELF-MONITORING PROGRAM
SITE CLEANUP REQUIREMENTS**

PITTSBURG, CALIFORNIA

