



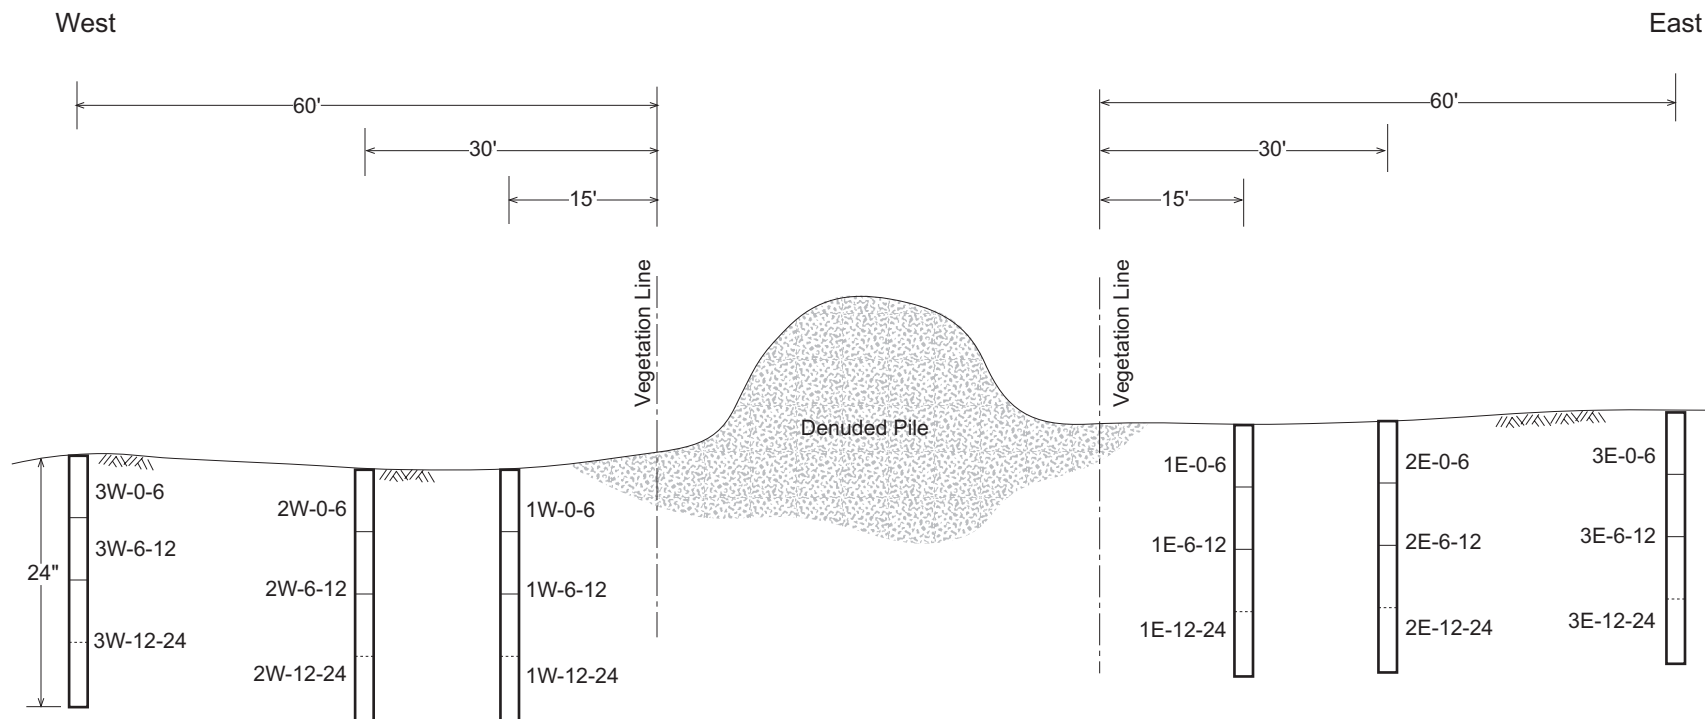

LEGEND

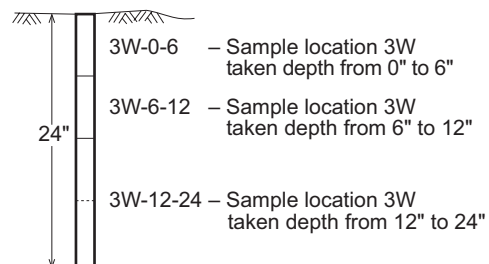

Not to Scale



Project No. 51-00070007.00

Rhodia Martinez
Peyton Slough

LAYOUT OF GENERALIZED
DELINEATION TRANSECT

Figure
3.2-6