


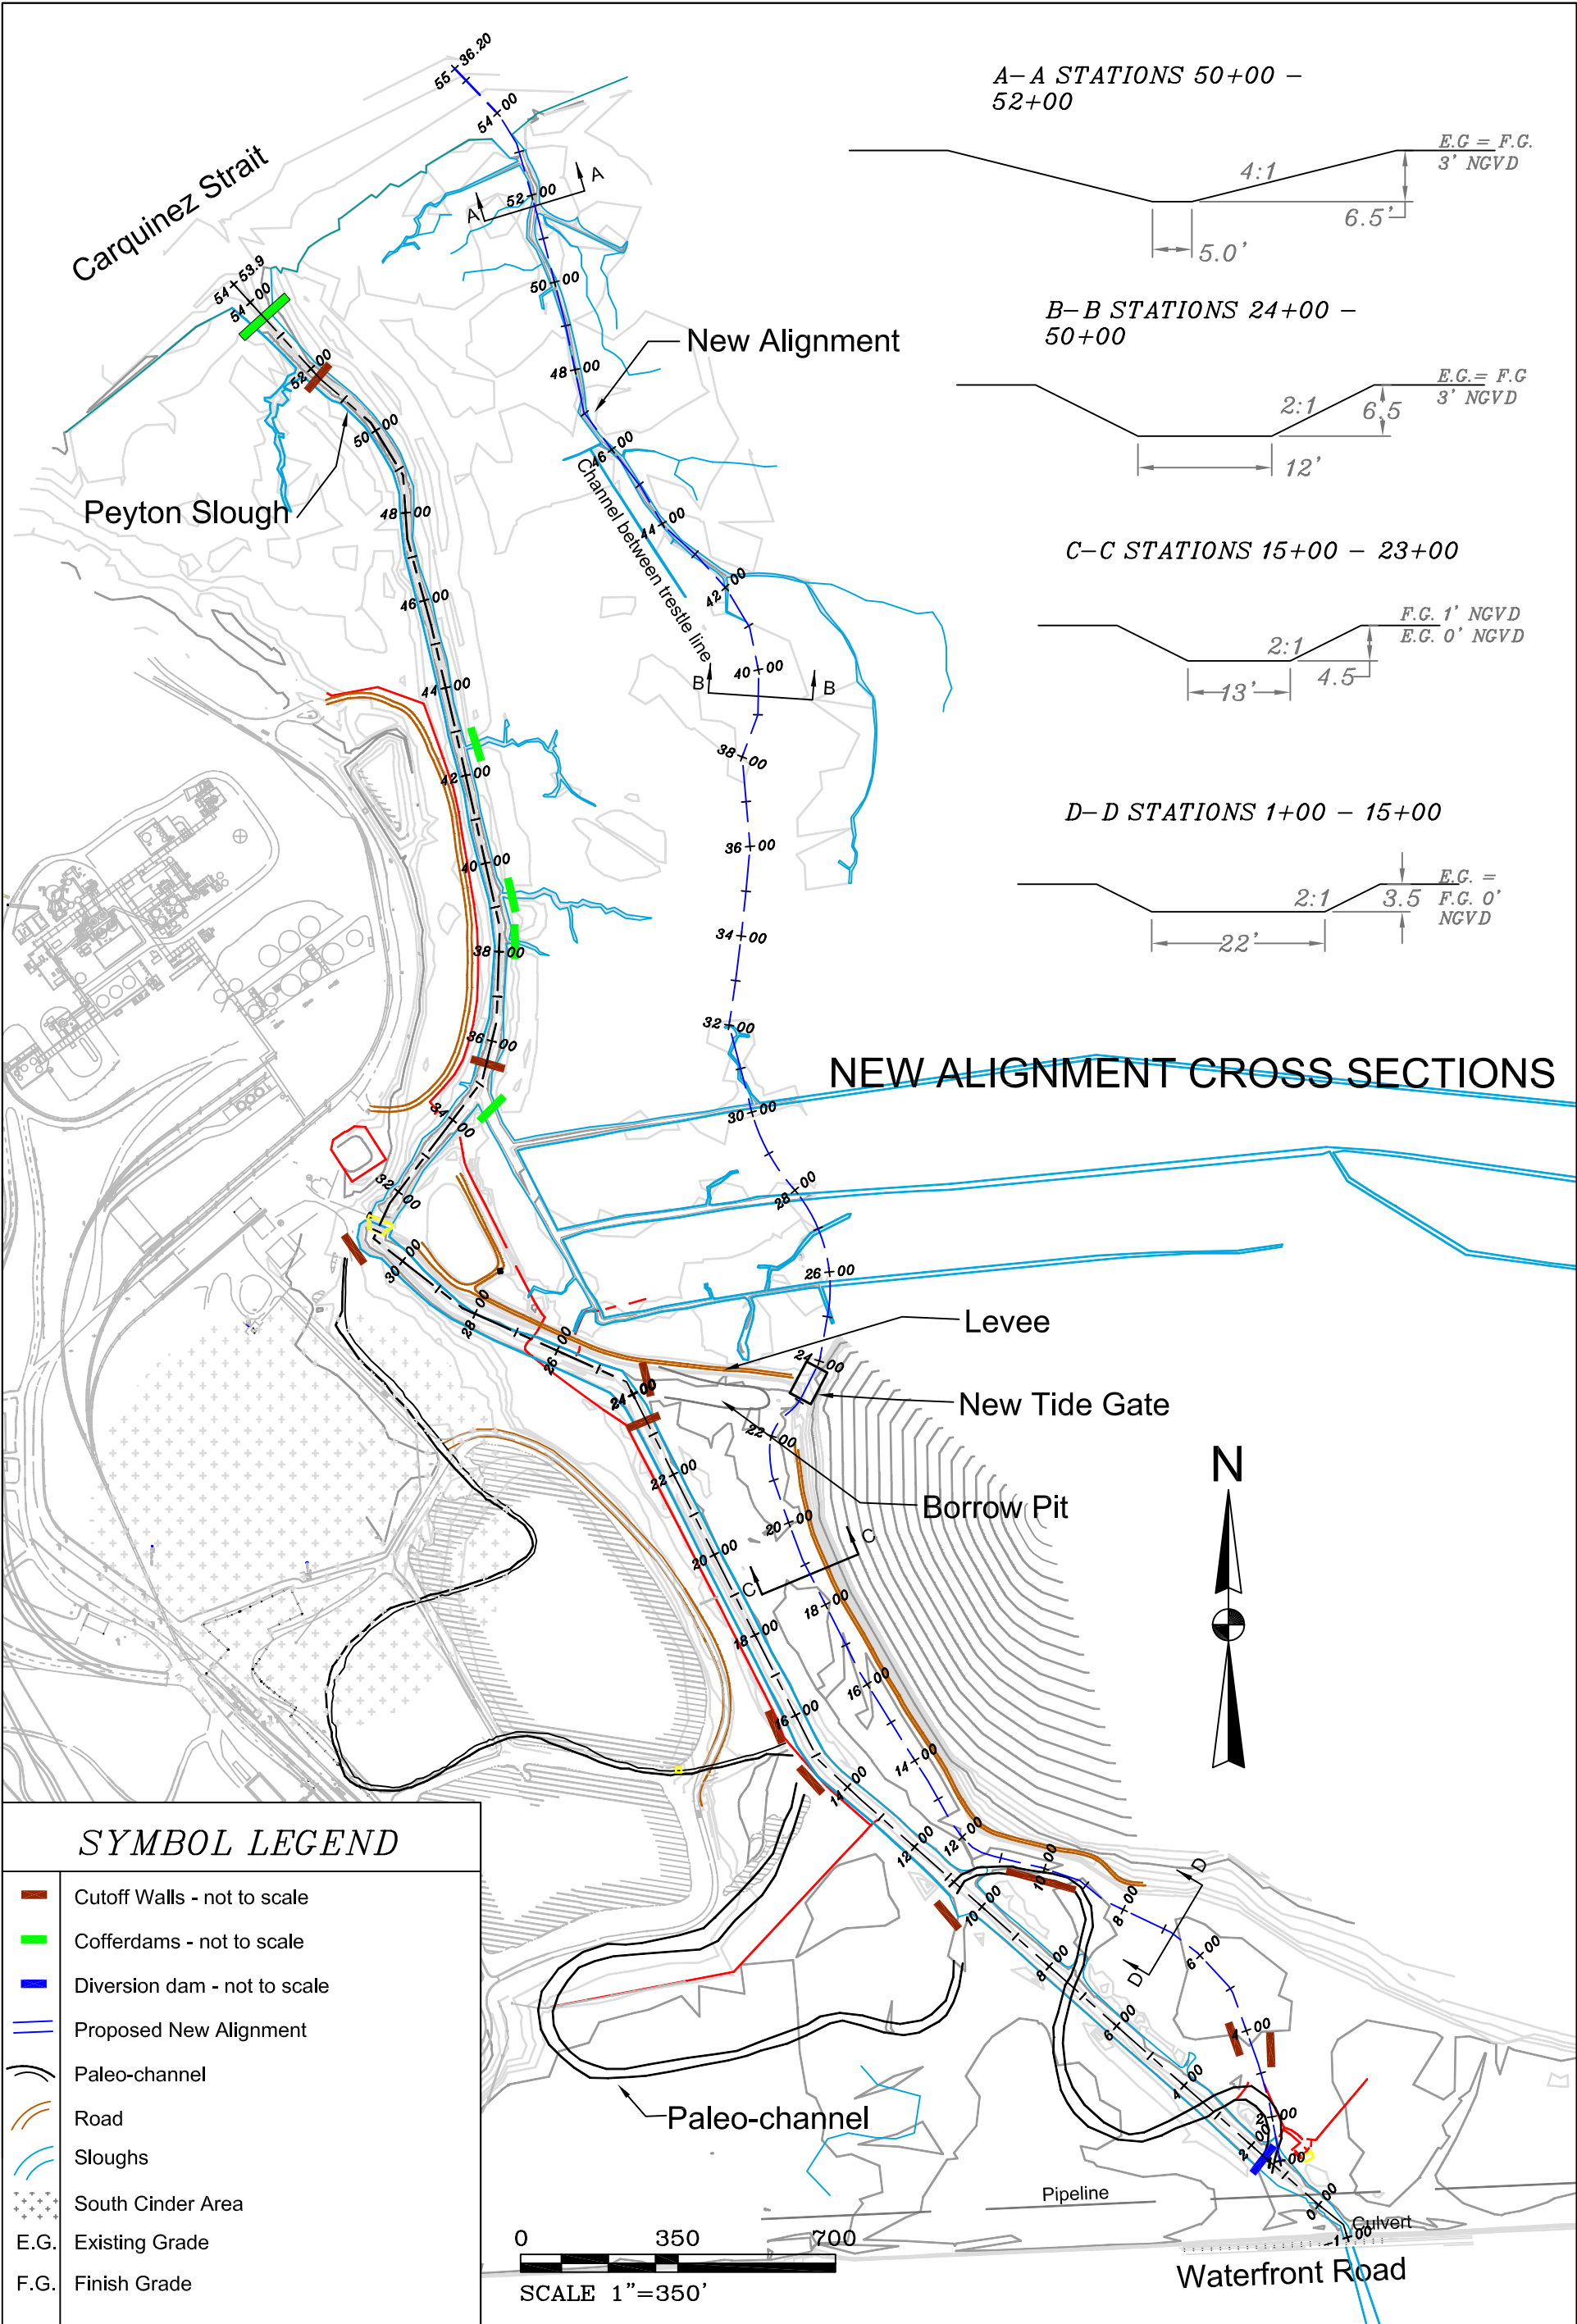

Rhodia Martinez
Peyton Slough

Project No. 51-00070007.00

Proposed New Alignment and Cutoff Walls

Figure
3.3-1