



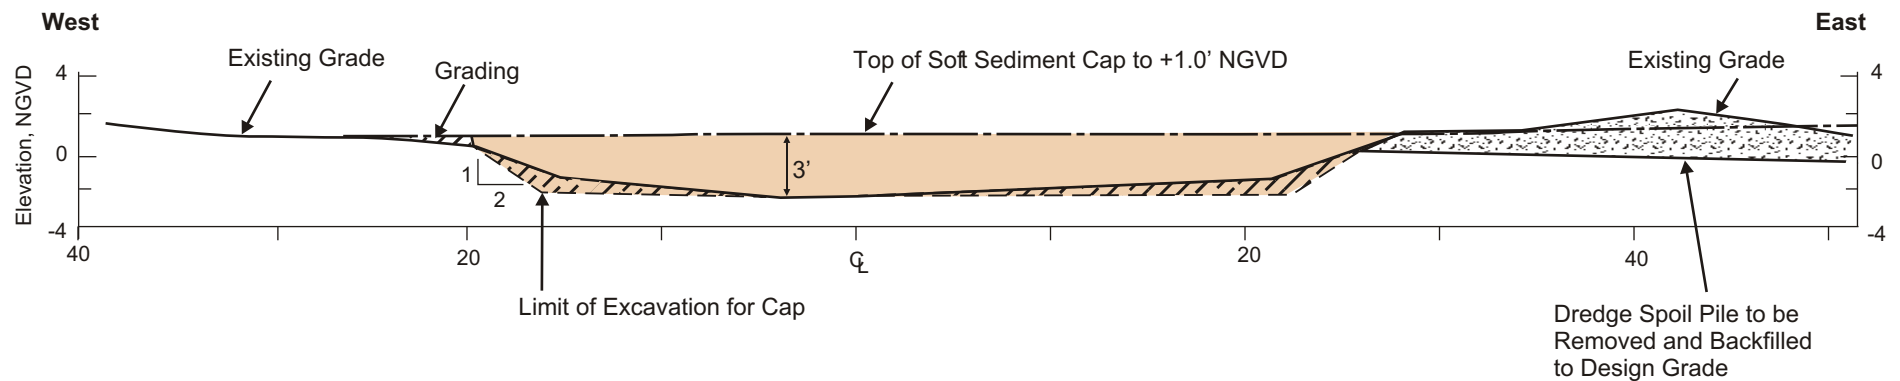

SOFT SEDIMENT CAP DESIGN

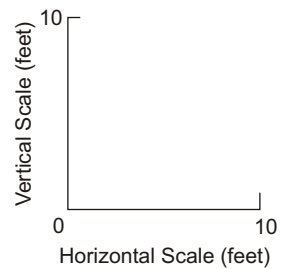

Rhodia Martinez
Peyton Slough

Project No. 51-00070007.00

Slough Segment 1 Conceptual Cap Design
Typical Section Stations 1+00 to 15+00

Figure
3.6-5