



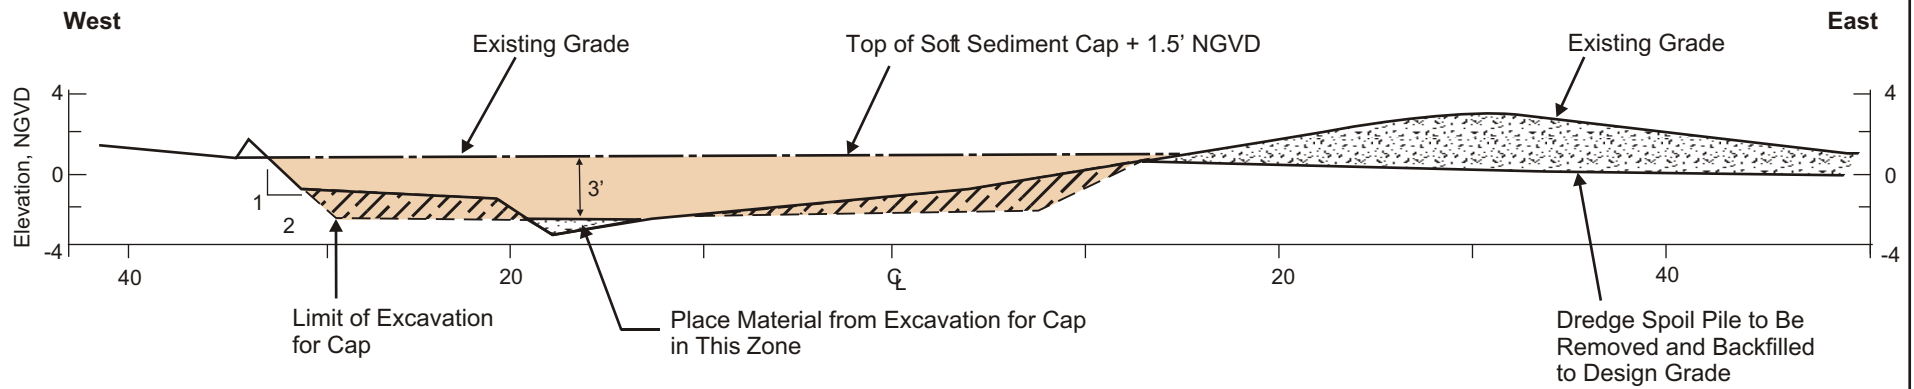

SOFT SEDIMENT CAP DESIGN

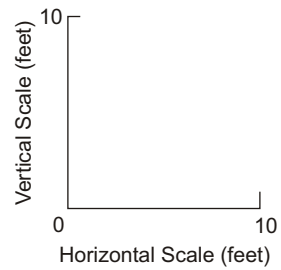

Rhodia Martinez
Peyton Slough

Project No. 51-00070007.00

Slough Segment 2 Conceptual Cap Design
Typical Section Stations 15+00 to 24+00

Figure
3.6-6