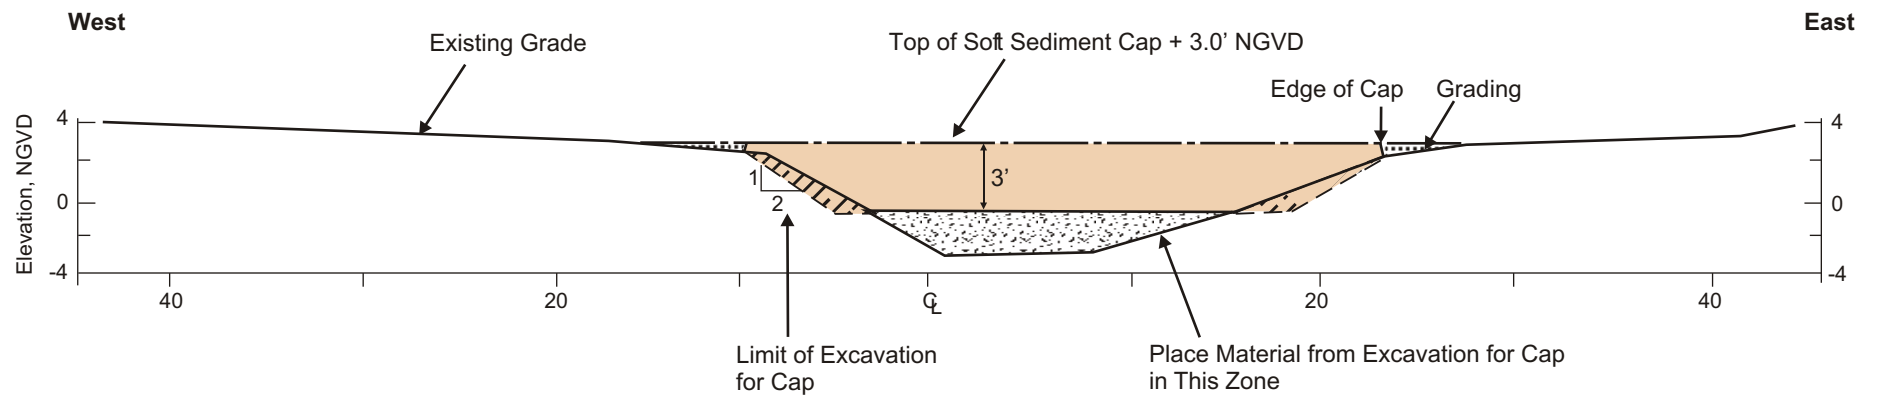


URS

Rhodia Martinez
Peyton Slough

Project No. 51-00070007.00

Slough Segment 5 Conceptual Cap Design
Typical Section Stations 35+00 to 47+00

Figure
3.6-8