



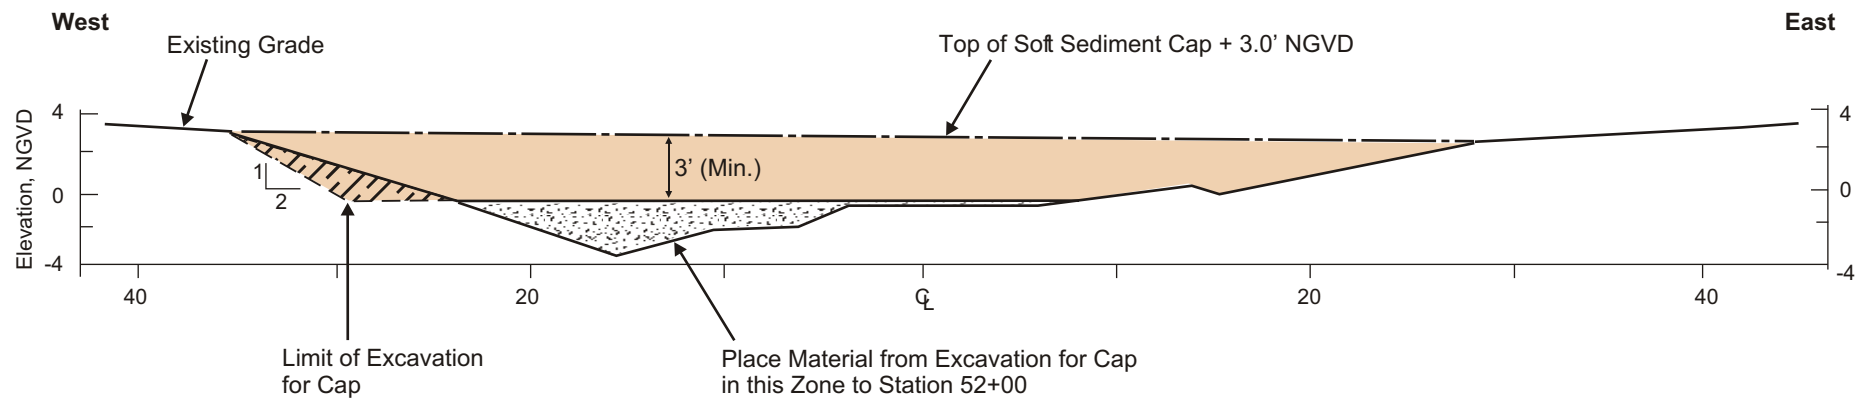

SOFT SEDIMENT CAP DESIGN

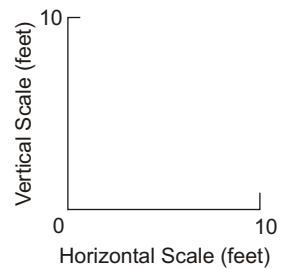

Rhodia Martinez
Peyton Slough

Project No. 52-00070007.00

Slough Segment 6 Conceptual Cap Design
Typical Section Stations 47+00 to 53+00

Figure
3.6-9