


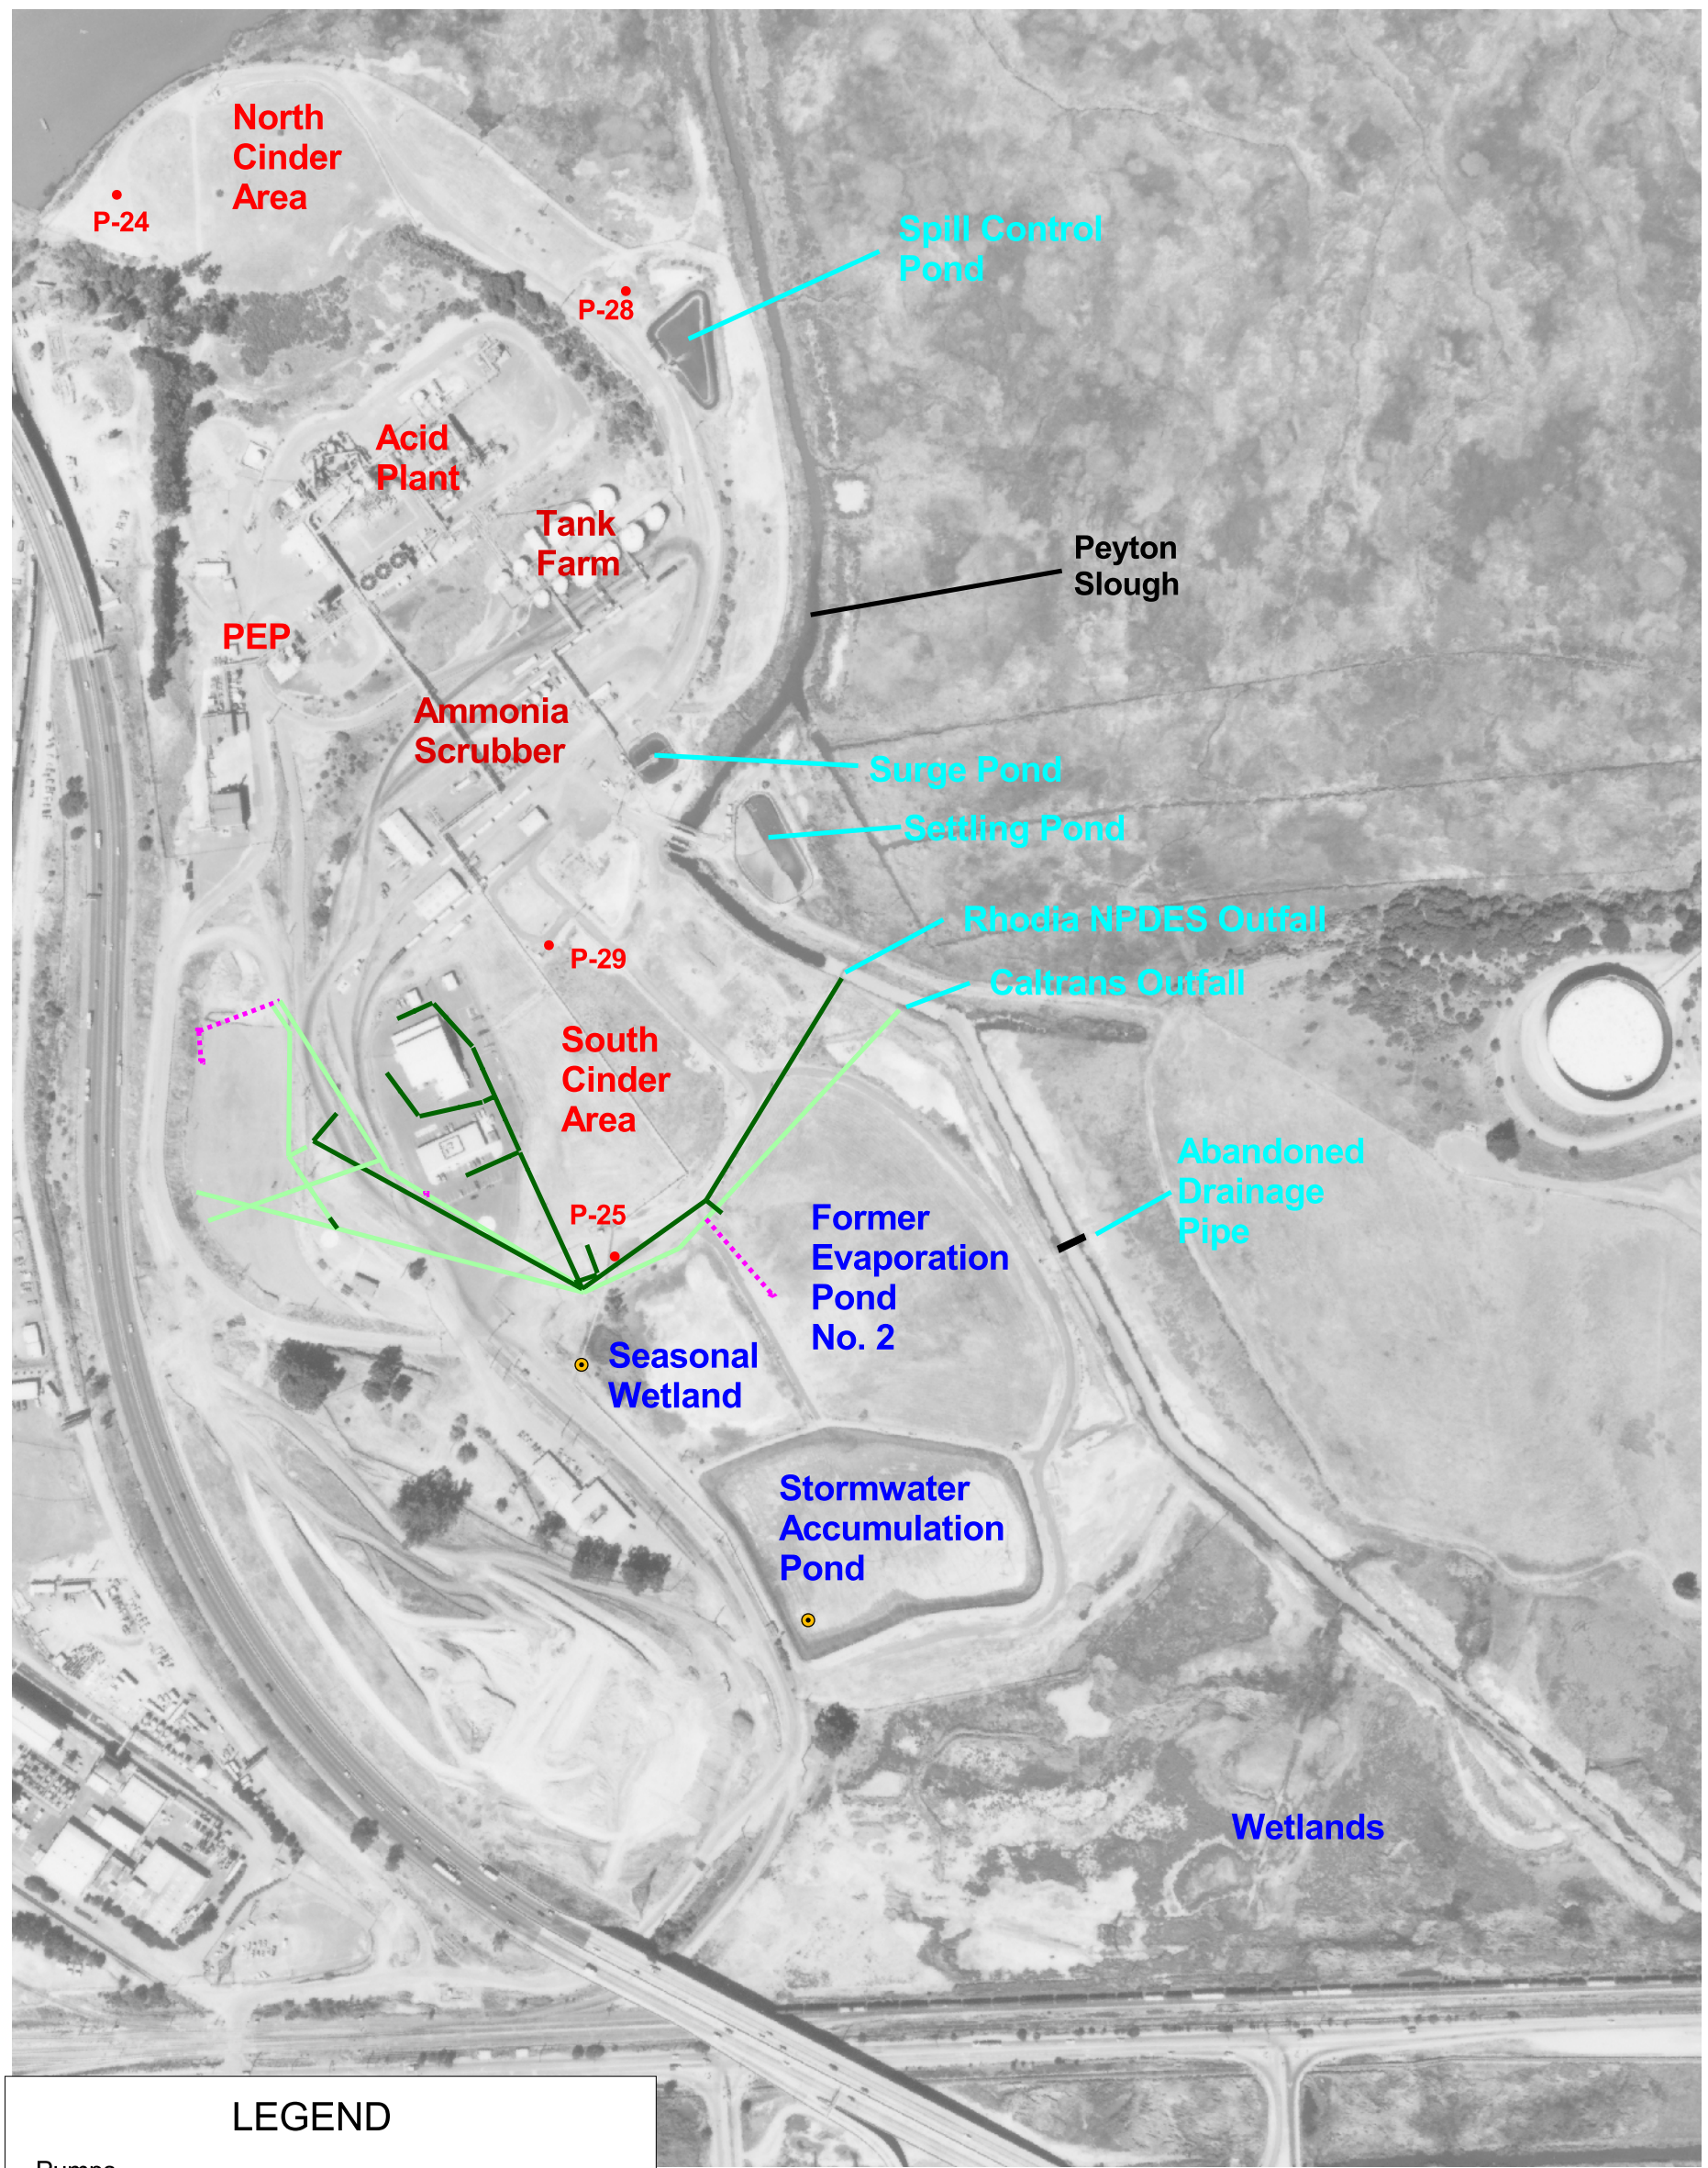

Rhodia Martinez
Peyton Slough

Project No. 51-00070007.00

Existing Site Stormwater Controls

Figure
3.8-1