


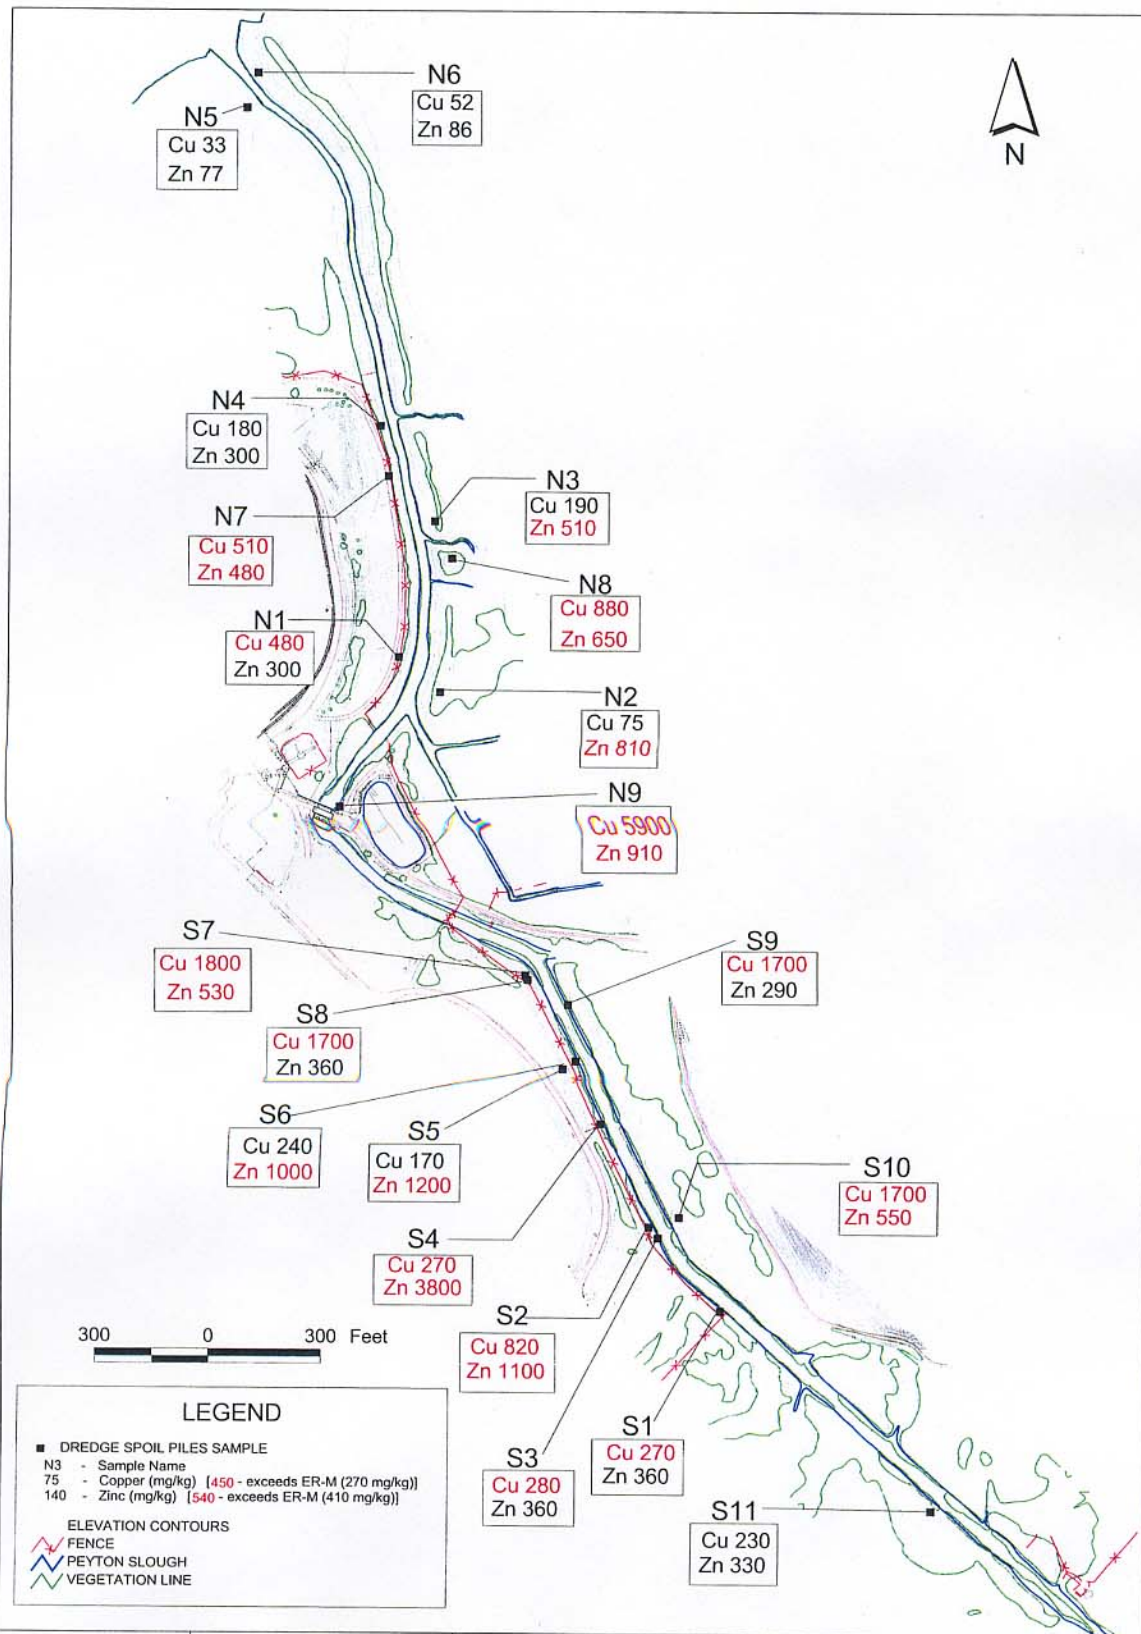

URS

Rhodia Martinez
Peyton Slough

Project No. 51-00070007.00

Soil/Sediment Results
for Dredge Spoil Piles,
Existing Slough

Figure
2-4