


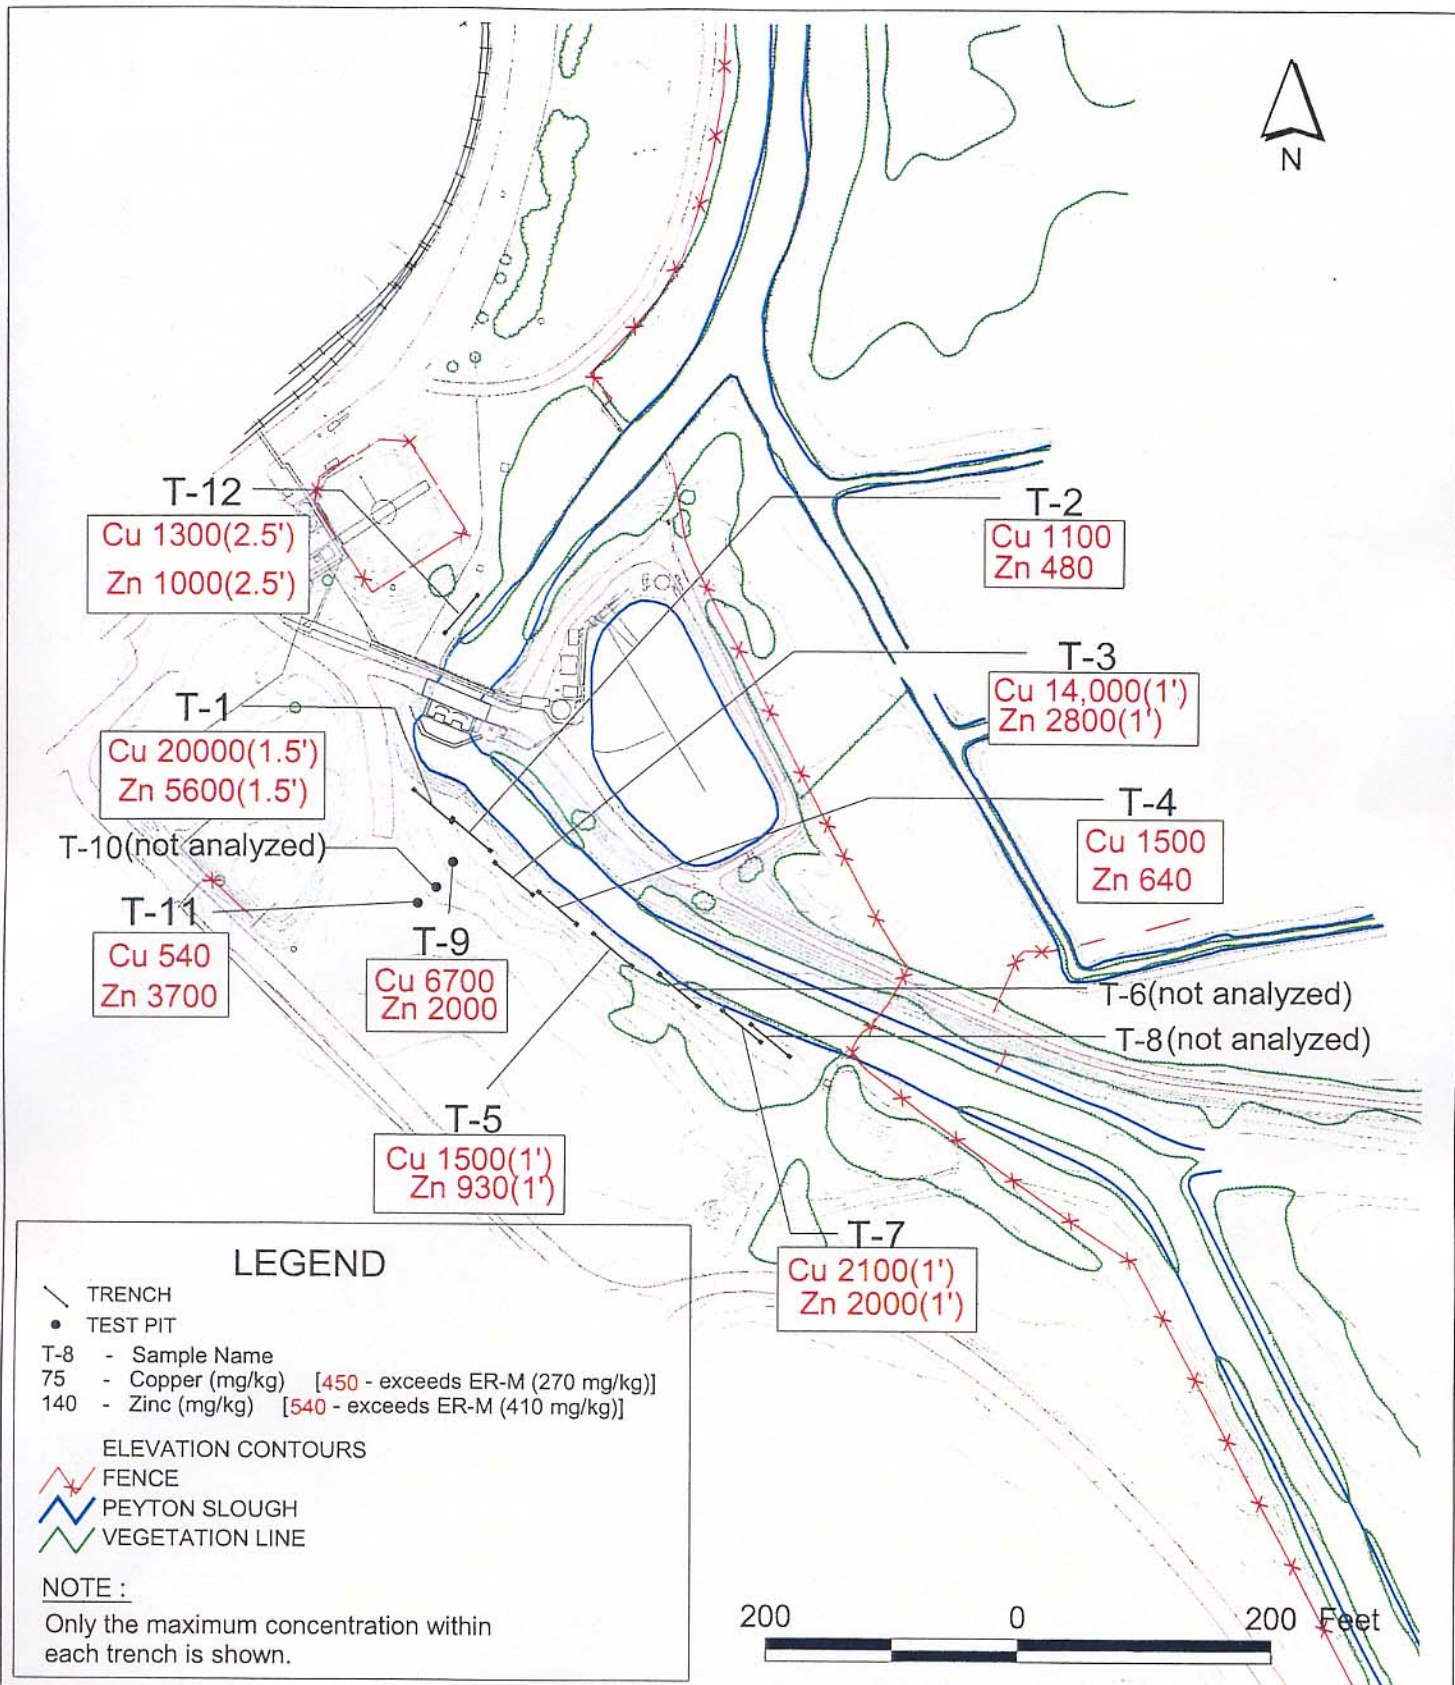

	Rhodia Martinez Peyton Slough	Soil/Sediment Results for Trenches, Existing Slough	Figure 2-5
	Project No. 51-00070007.00		