


WETLANDS

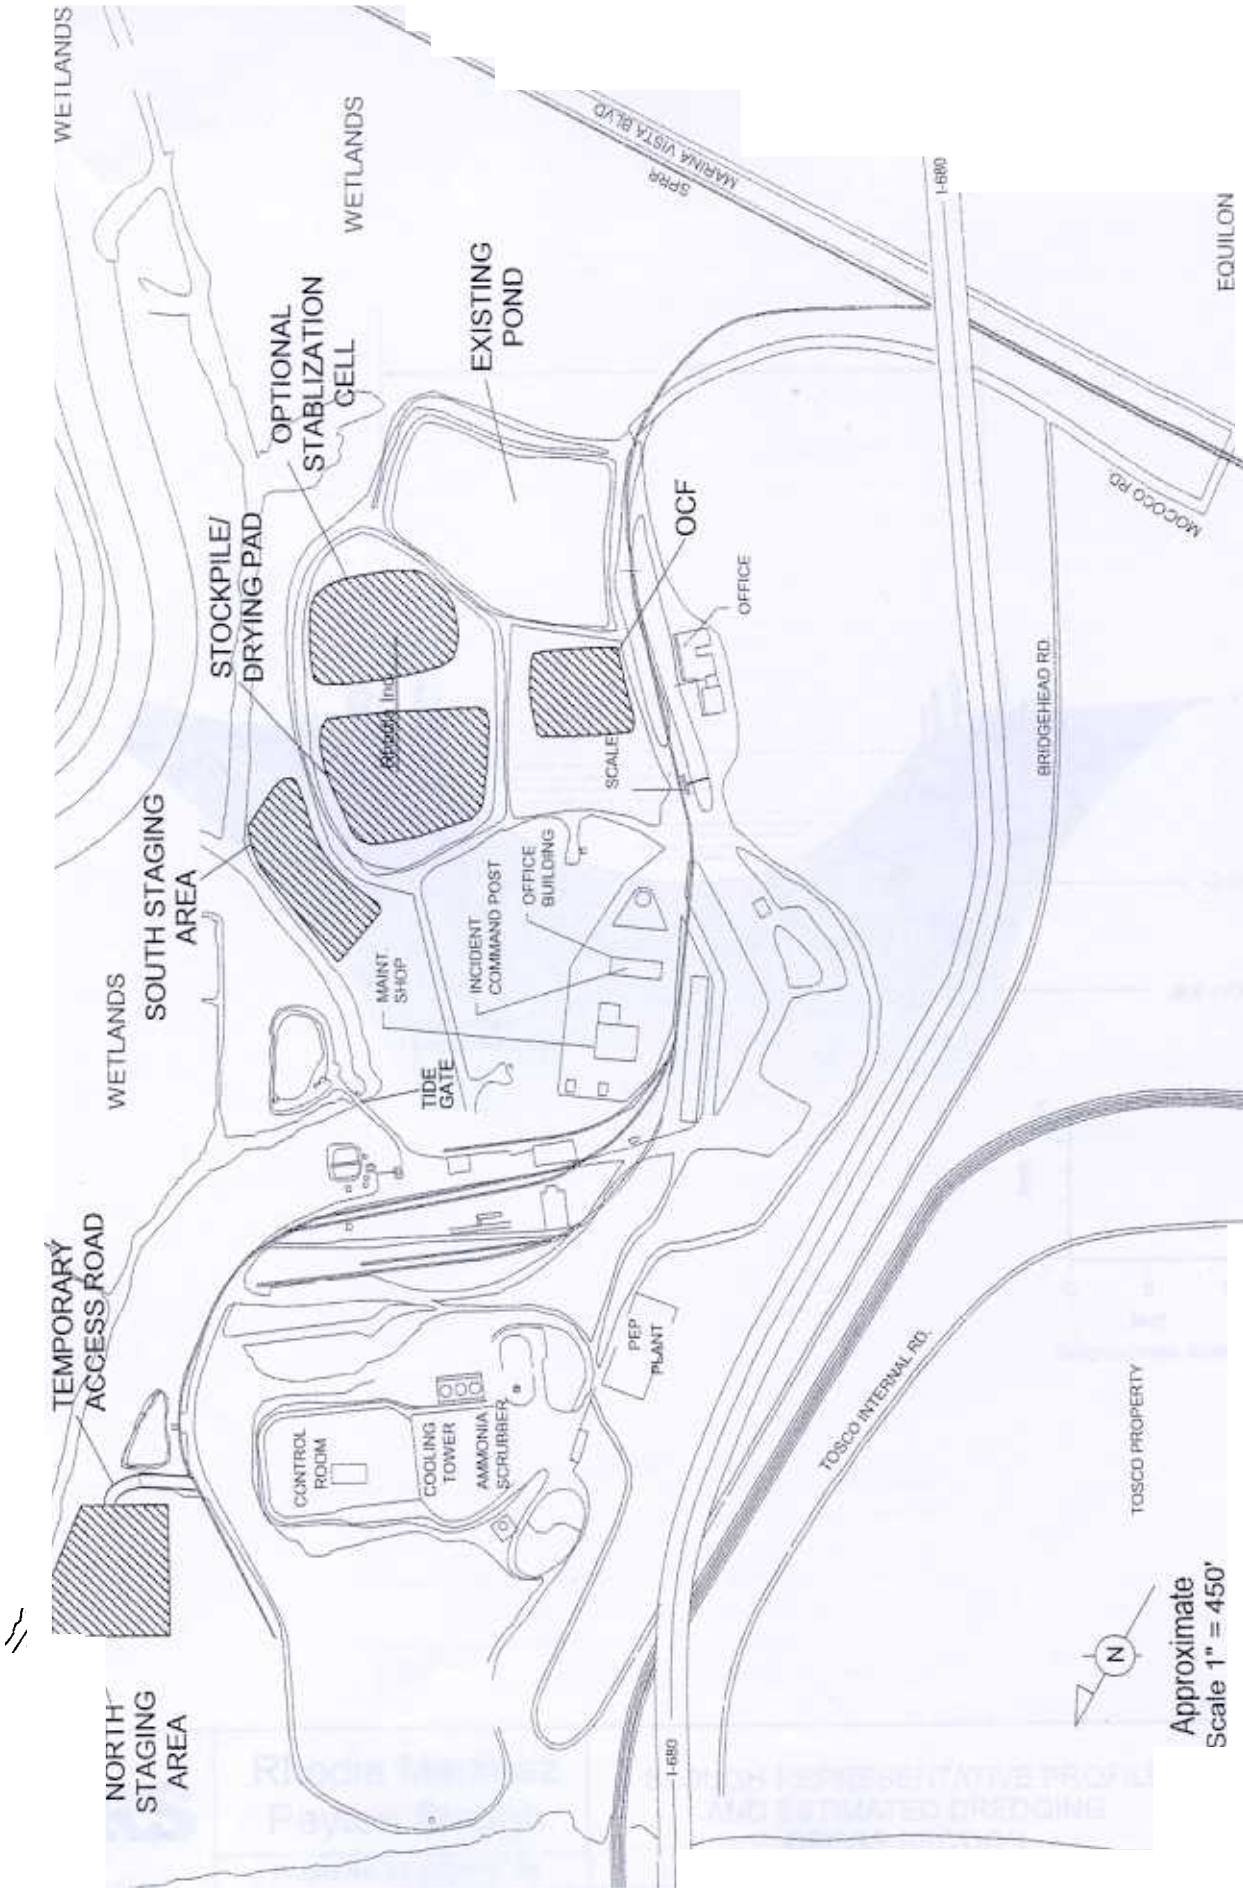

Rhodia Martinez
Peyton Slough
Project No. 51-00070007.00

CONCEPTUAL REMEDIAL
SITE LAYOUT